


SOIL TEST RESULTS

SAMPLE NO.	OFFSET STATION	DEPTH (FEET)	DEPTH (METERS)	% BY WEIGHT		% PASSING (SIEVE #)		MOISTURE	ORGANIC
				LIQ.	PLAST.	20	40		
95-31	39+72	1.2	0.37	19.2	3.3	69.3	6.1	69	0.5

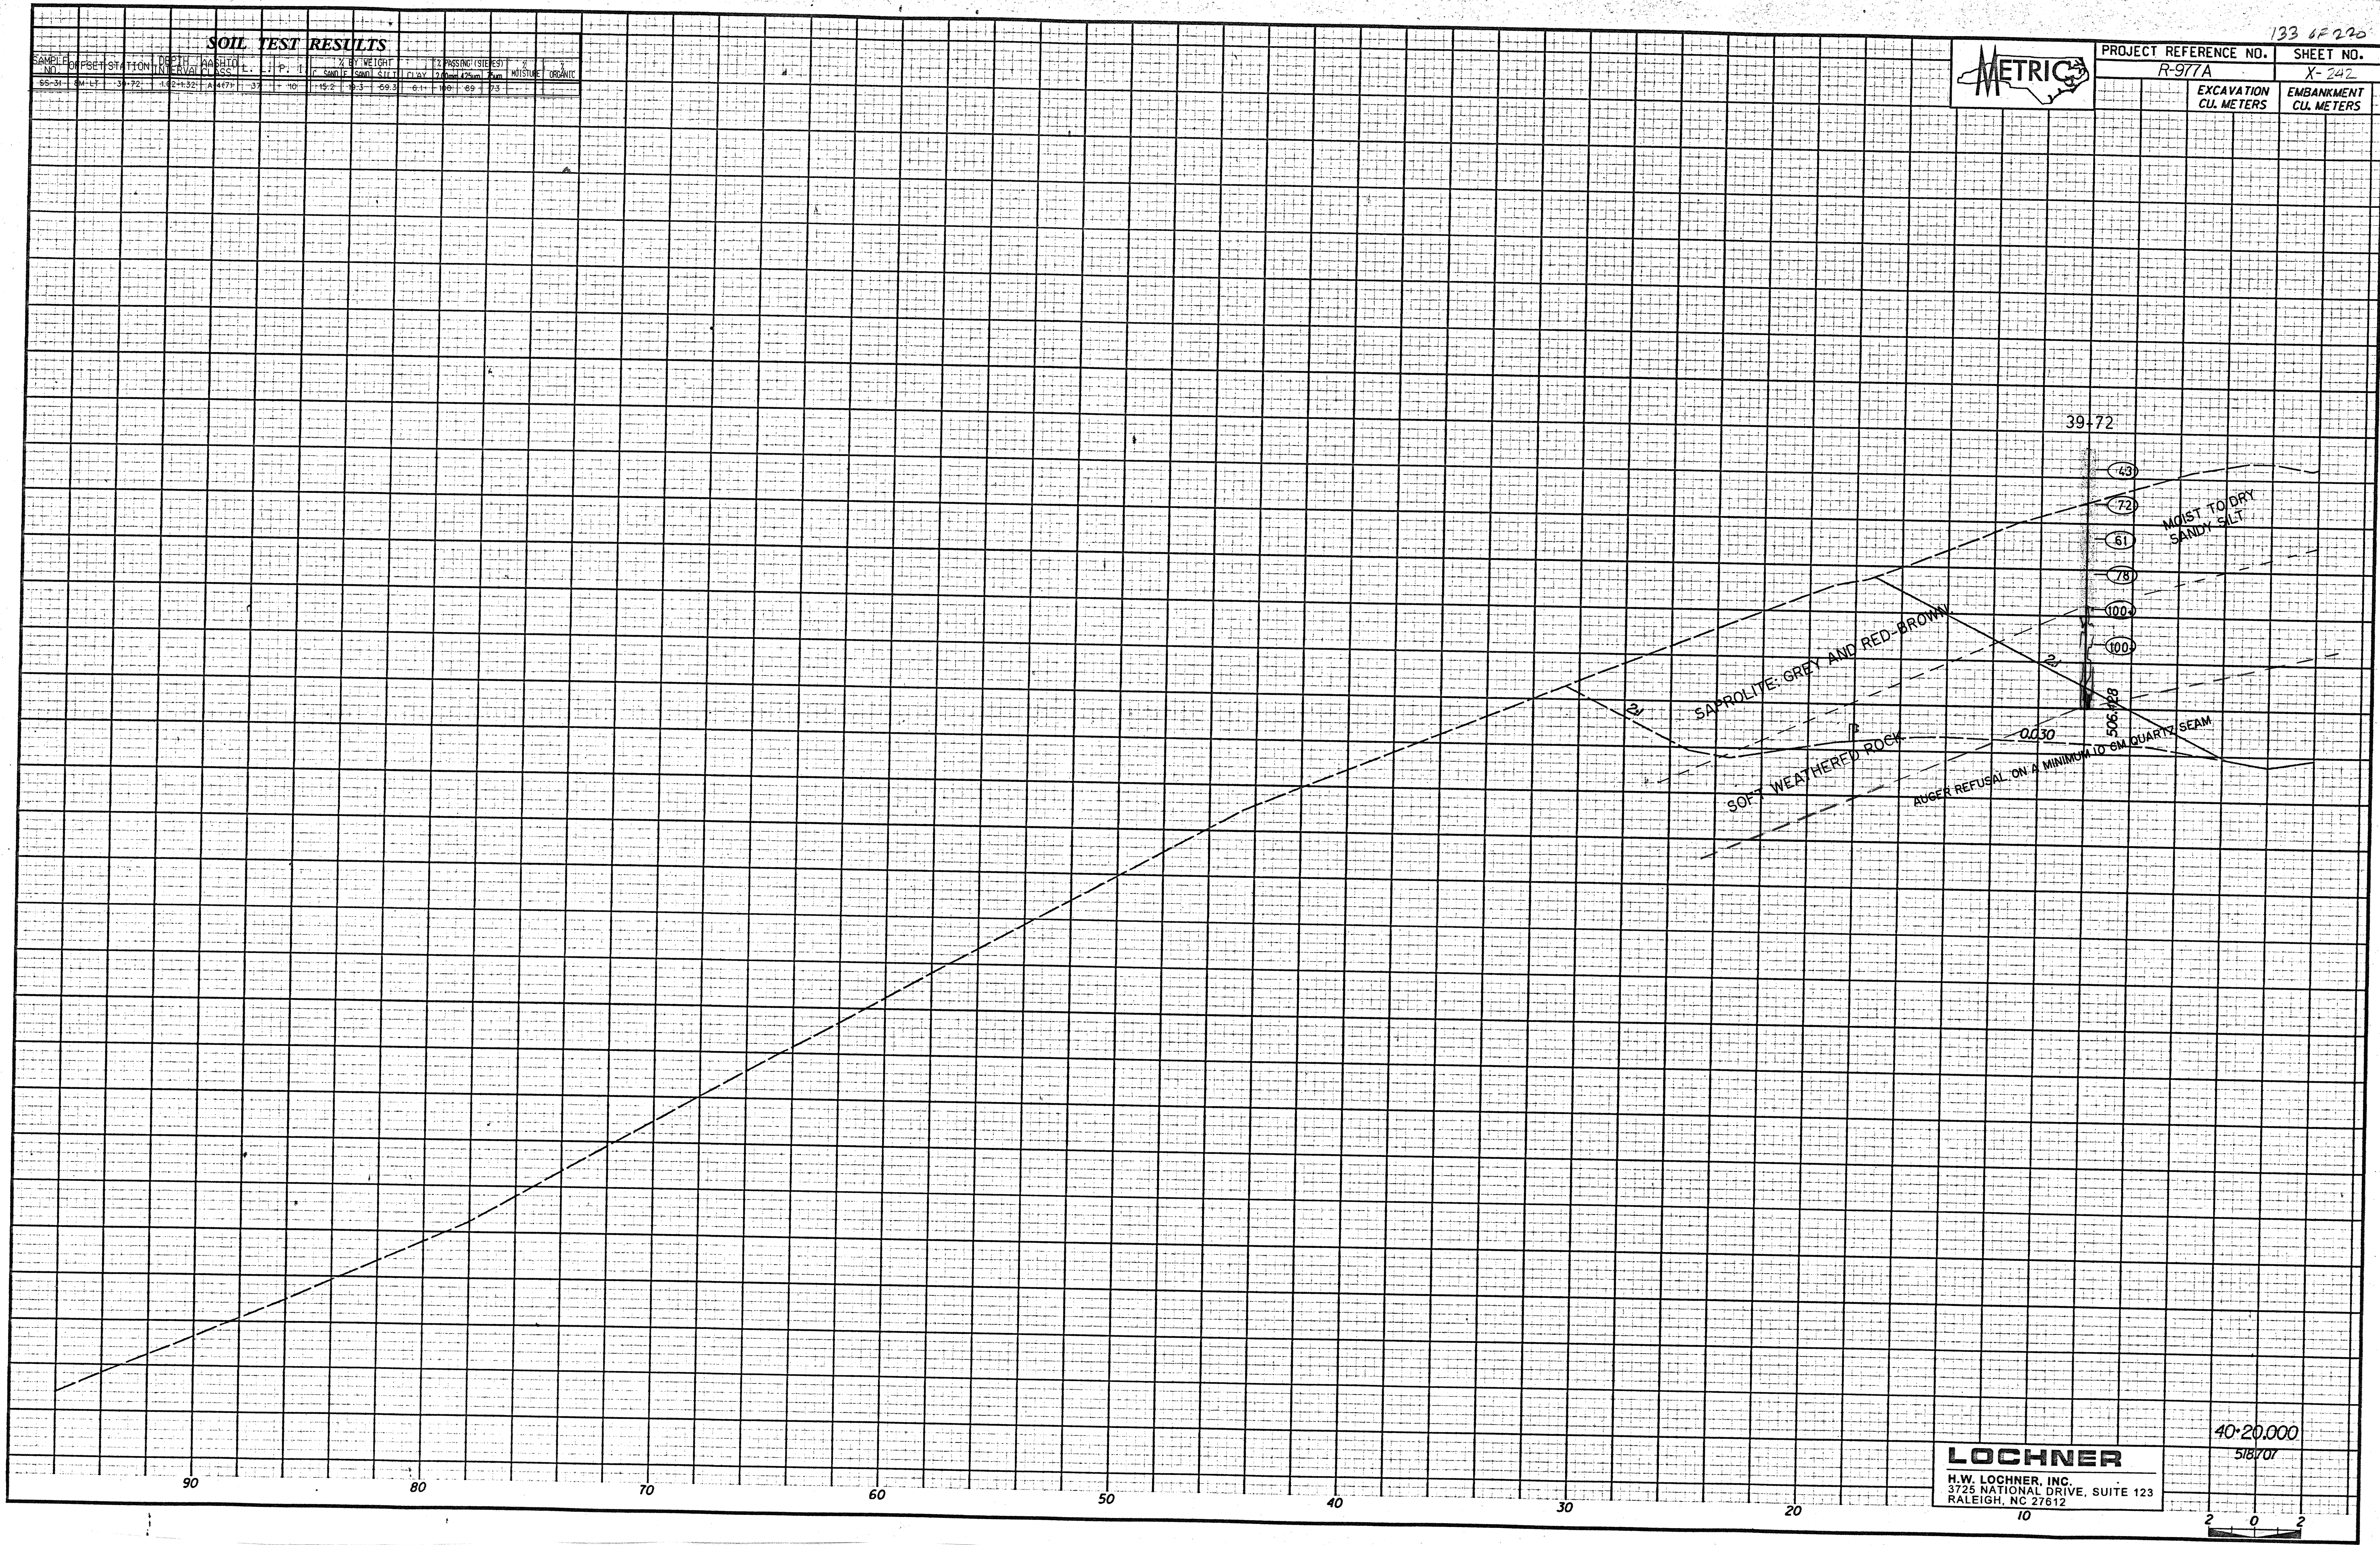

PROJECT REFERENCE NO. R-977A	SHEET NO. X-242
EXCAVATION CU. METERS	EMBANKMENT CU. METERS



LOCHNER
 H.W. LOCHNER, INC.
 3725 NATIONAL DRIVE, SUITE 123
 RALEIGH, NC 27612

40:20,000
 5/8/07

