



SOIL TEST RESULTS												
SAMPLE NO.	CORSE STATION	DEPTH INTERVAL	SHTG CLASS	L _v	L _p	% BY WEIGHT			PASSING SIEVES		MOISTURE	ORGANIC
						SAND	SILT	CLAY	200µm	75µm		
SS-19	C	38+92	A-1(0)	3	NP	3.8	60.6	33.3	12.1	100	98	64
SS-20	C	38+92	A-1(0)	3	NP	28.8	66.0	37.1	8.1	100	77	54
SS-25	SM LT	39+32	A-1(0)	3	7	30.8	57.0	12.2	10.1	97	73	35
SS-26	SM LT	39+32	A-1(0)	3	NP	41.3	52.2	26.8	8.1	85	56	37
SS-27	SM LT	39+32	A-1(0)	4	8	15.7	25.6	44.1	10.1	99	88	64

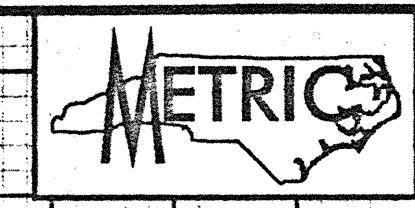

PROJECT REFERENCE NO.	SHEET NO.
R-977A	X-239
EXCAVATION CU. METERS	EMBANKMENT CU. METERS

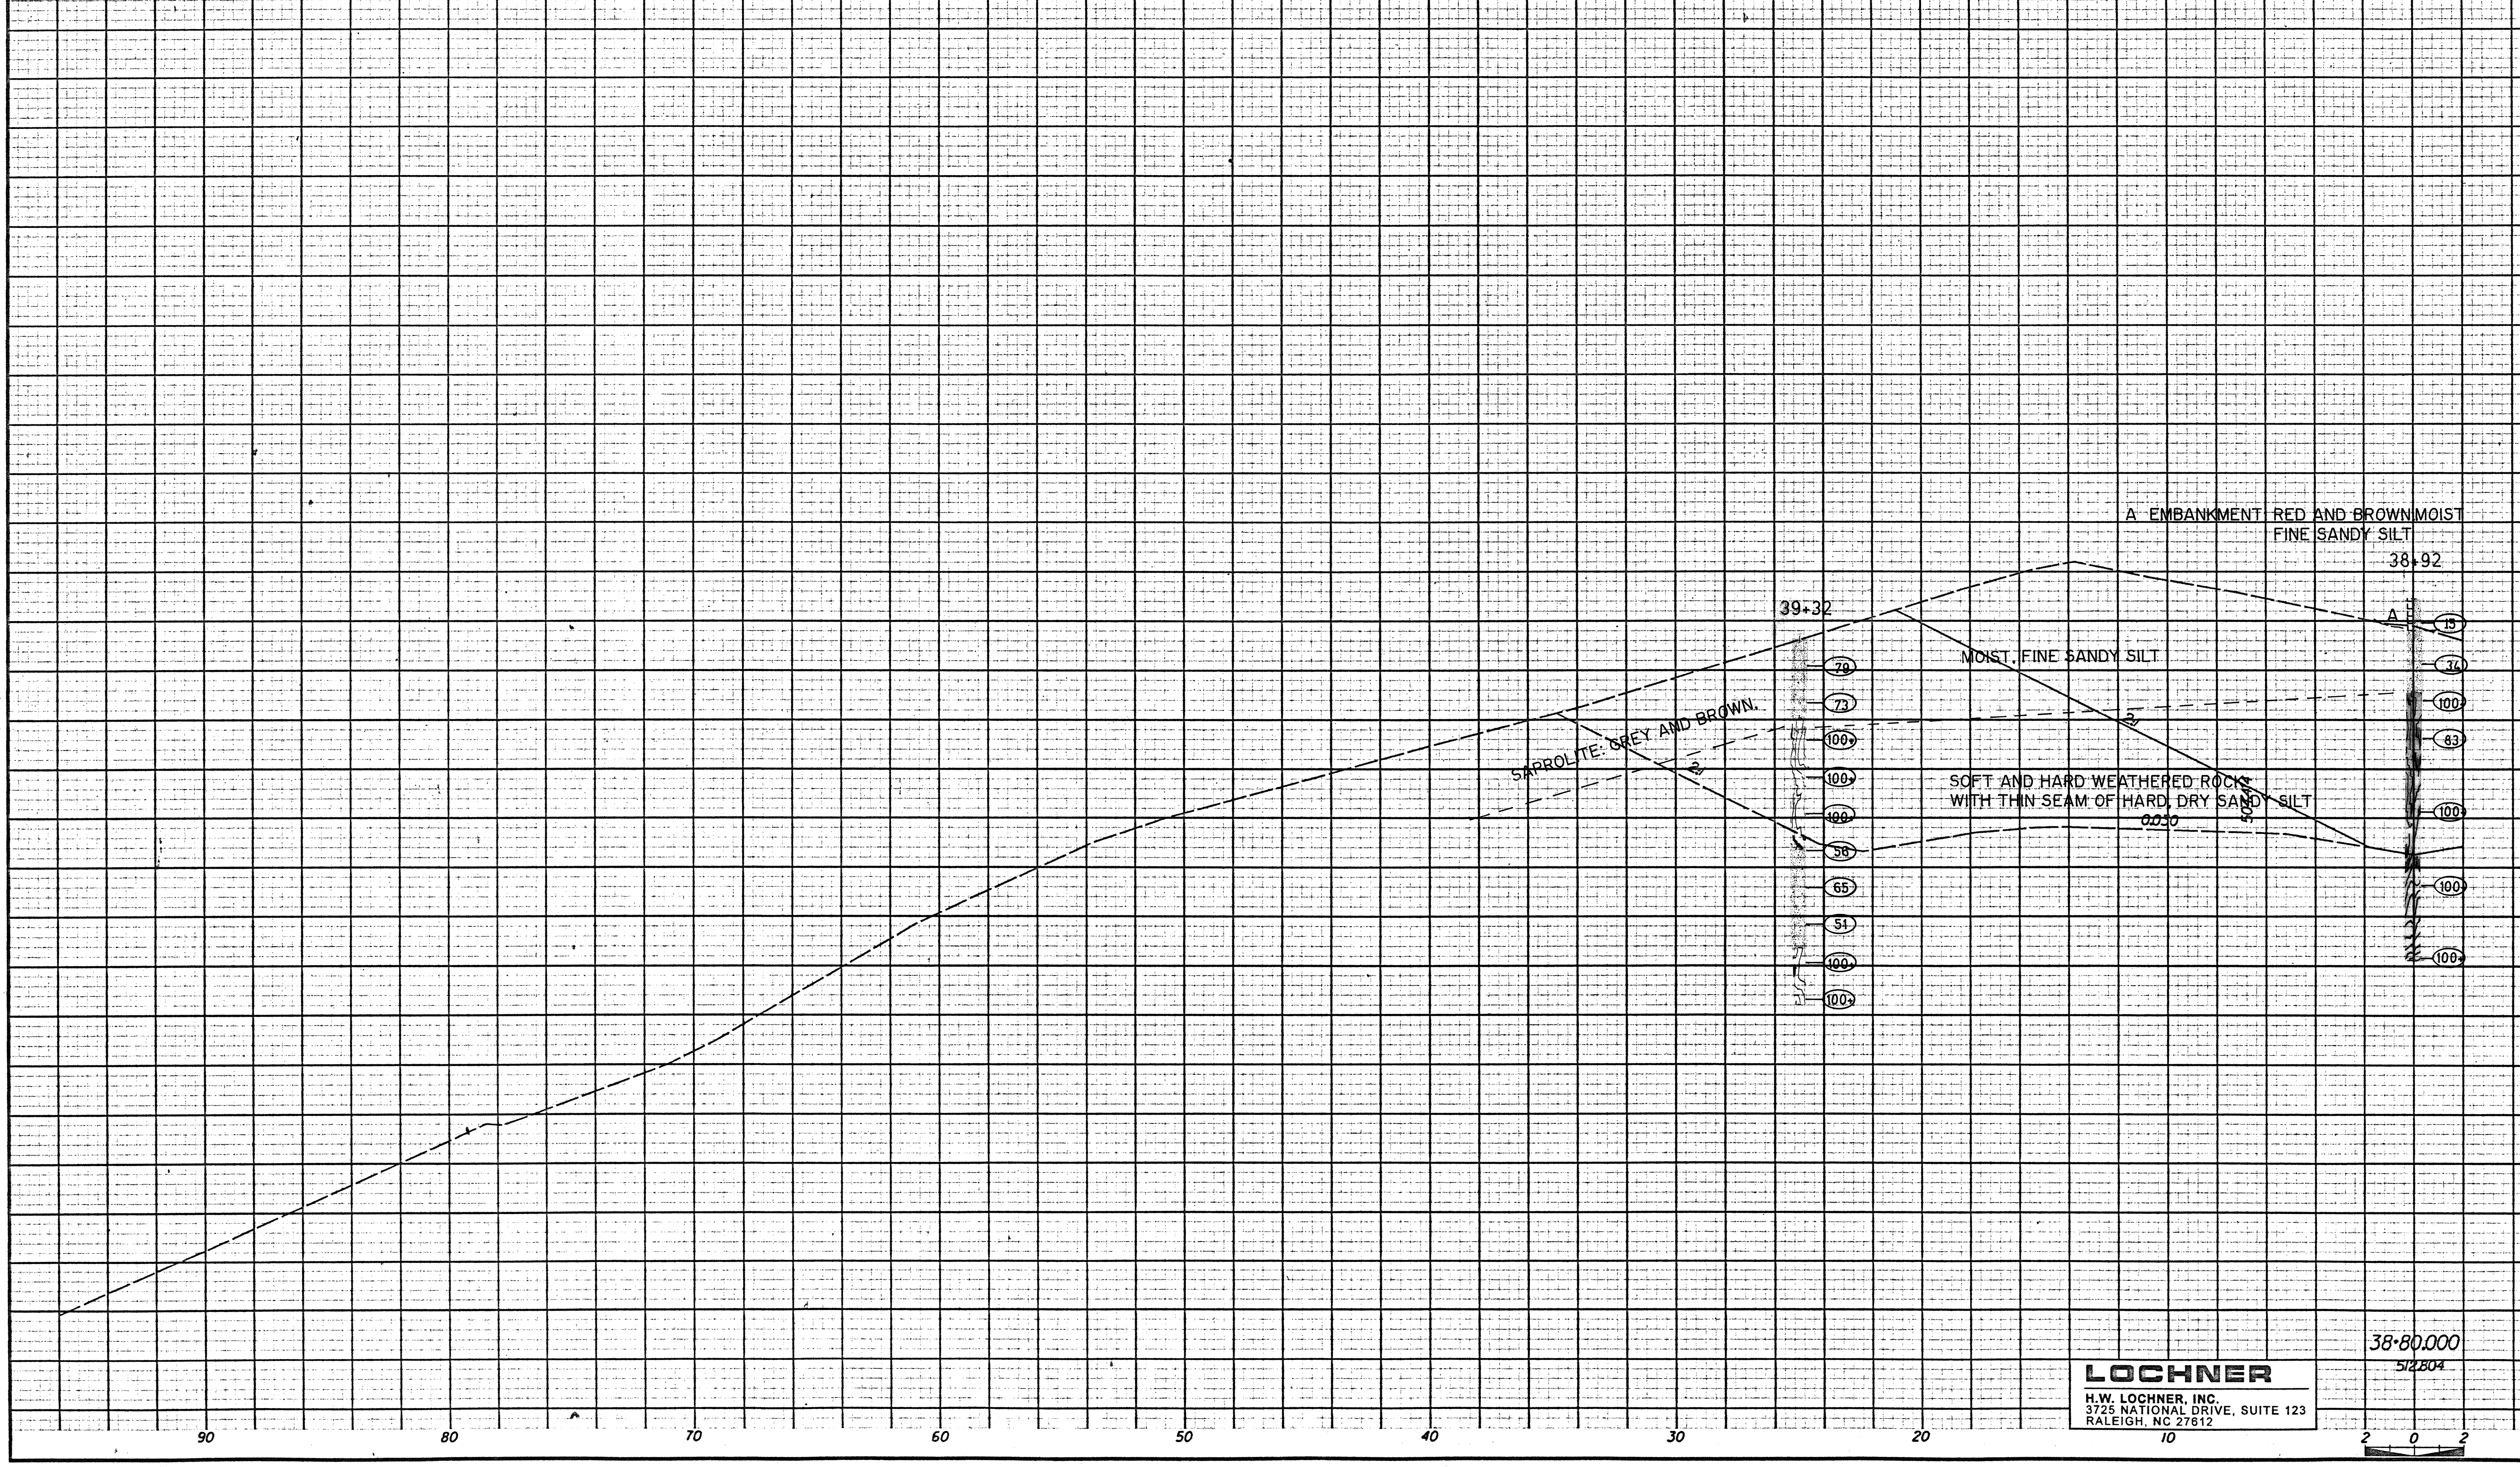

LOCHNER
 H.W. LOCHNER, INC.
 3725 NATIONAL DRIVE, SUITE 123
 RALEIGH, NC 27612

38+80.00
 5/2/80

