


130 6P200



PROJECT REFERENCE NO. R-977A SHEET NO. X-236

SOIL TEST RESULTS														
SAMPLE NO.	OFFSET	STATION	DEPTH (METERS)	DEPTH (FEET)	MOISTURE (%)	LIQUID LIMIT (PL)	PLASTICITY INDEX (PI)	% BY WEIGHT			ORGANIC (%)			
								SAND	SILT	CLAY				
SS-16	3W	LT	38+52	0-1.31	5.00	4	7	11.2	20.6	55.4	12.4	90	93	73
SS-17	3W	LT	38+52	2.53-2.83	5.41	4	3	12.7	27.2	52.0	8.1	100	92	70
SS-18	3W	LT	38+52	5.57-5.87	5.51	4	6	15.1	23.4	59.2	10.1	100	90	70

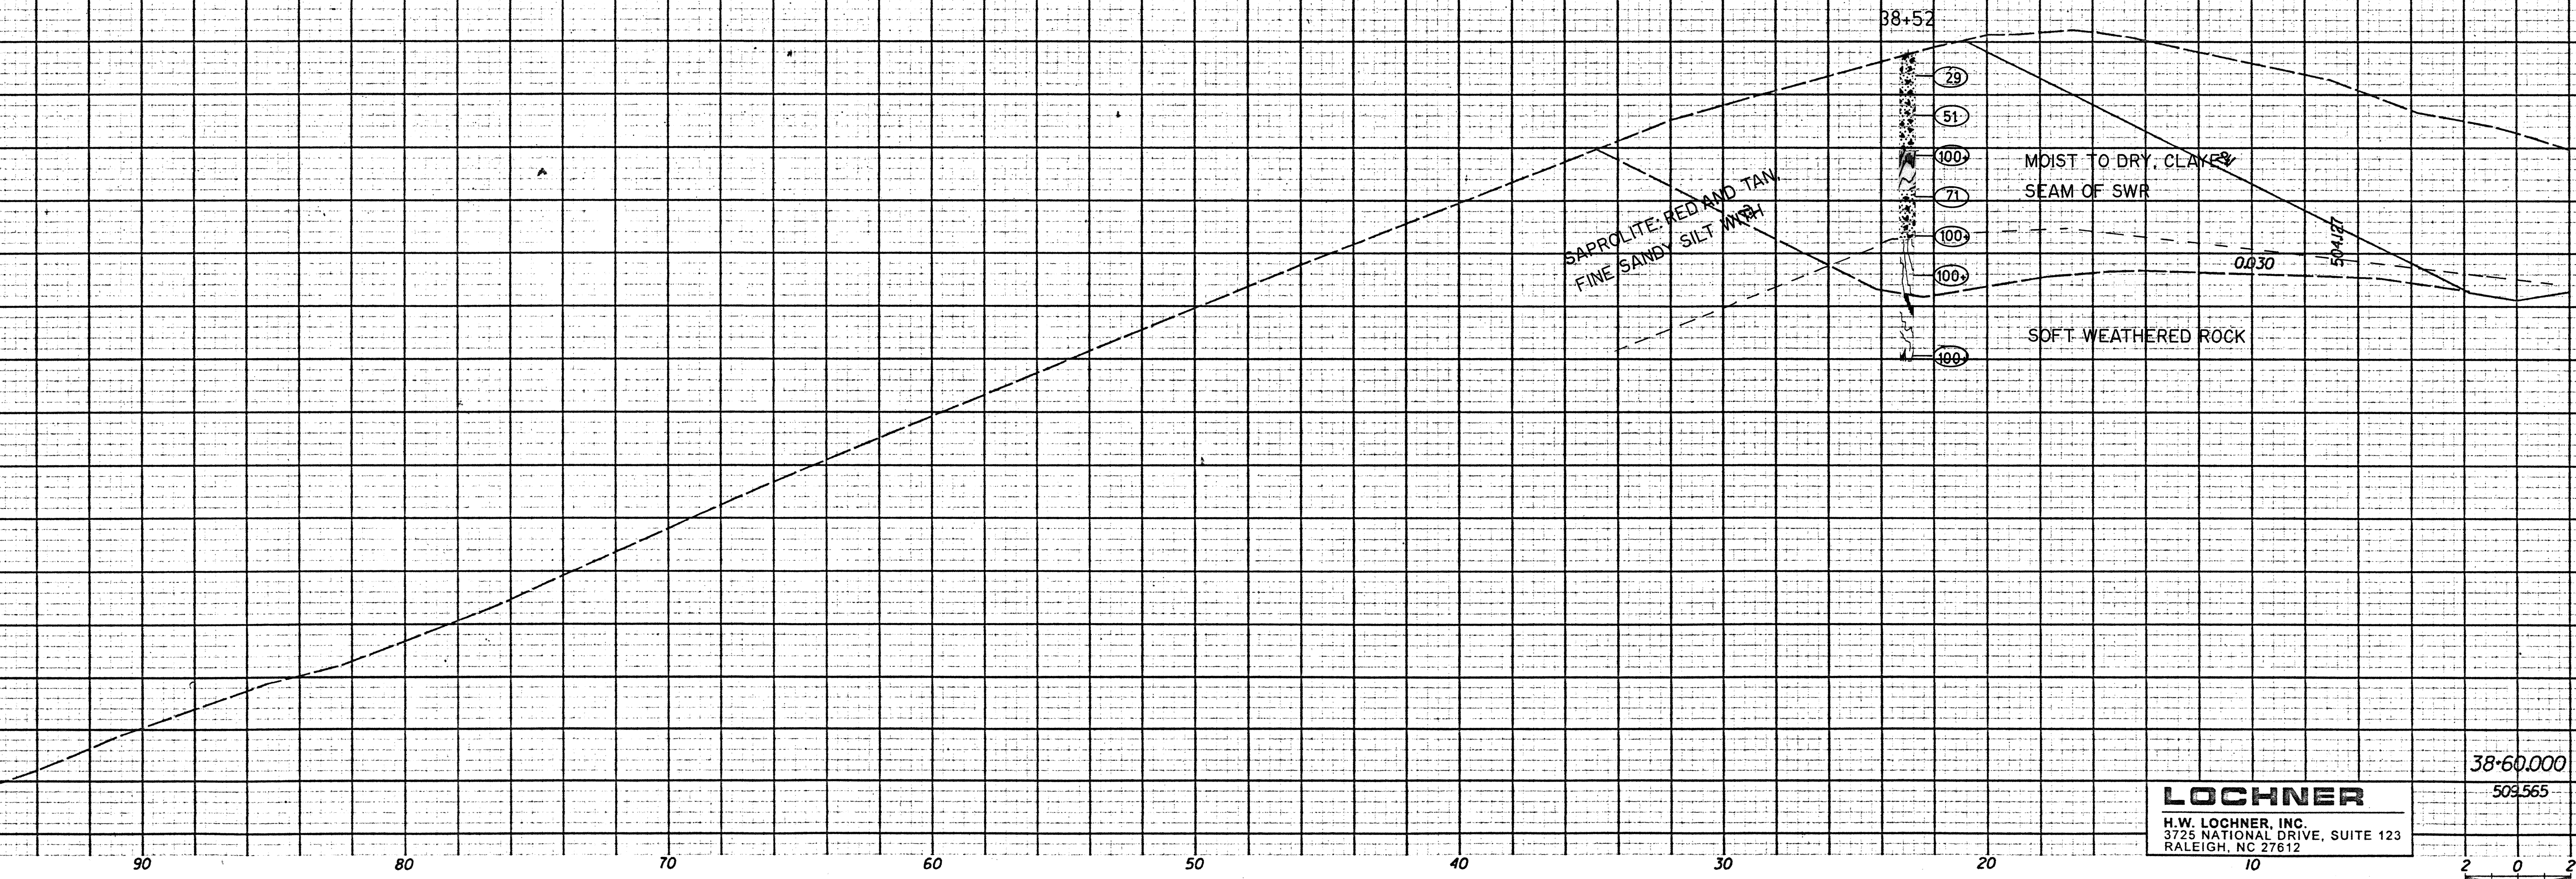

**LOCHNER**  
 H.W. LOCHNER, INC.  
 3725 NATIONAL DRIVE, SUITE 123  
 RALEIGH, NC 27612

38-60.000  
 509.565

