


12208220



PROJECT REFERENCE NO.	SHEET NO.
R-977A	X-229
EXCAVATION CU. METERS	EMBANKMENT CU. METERS



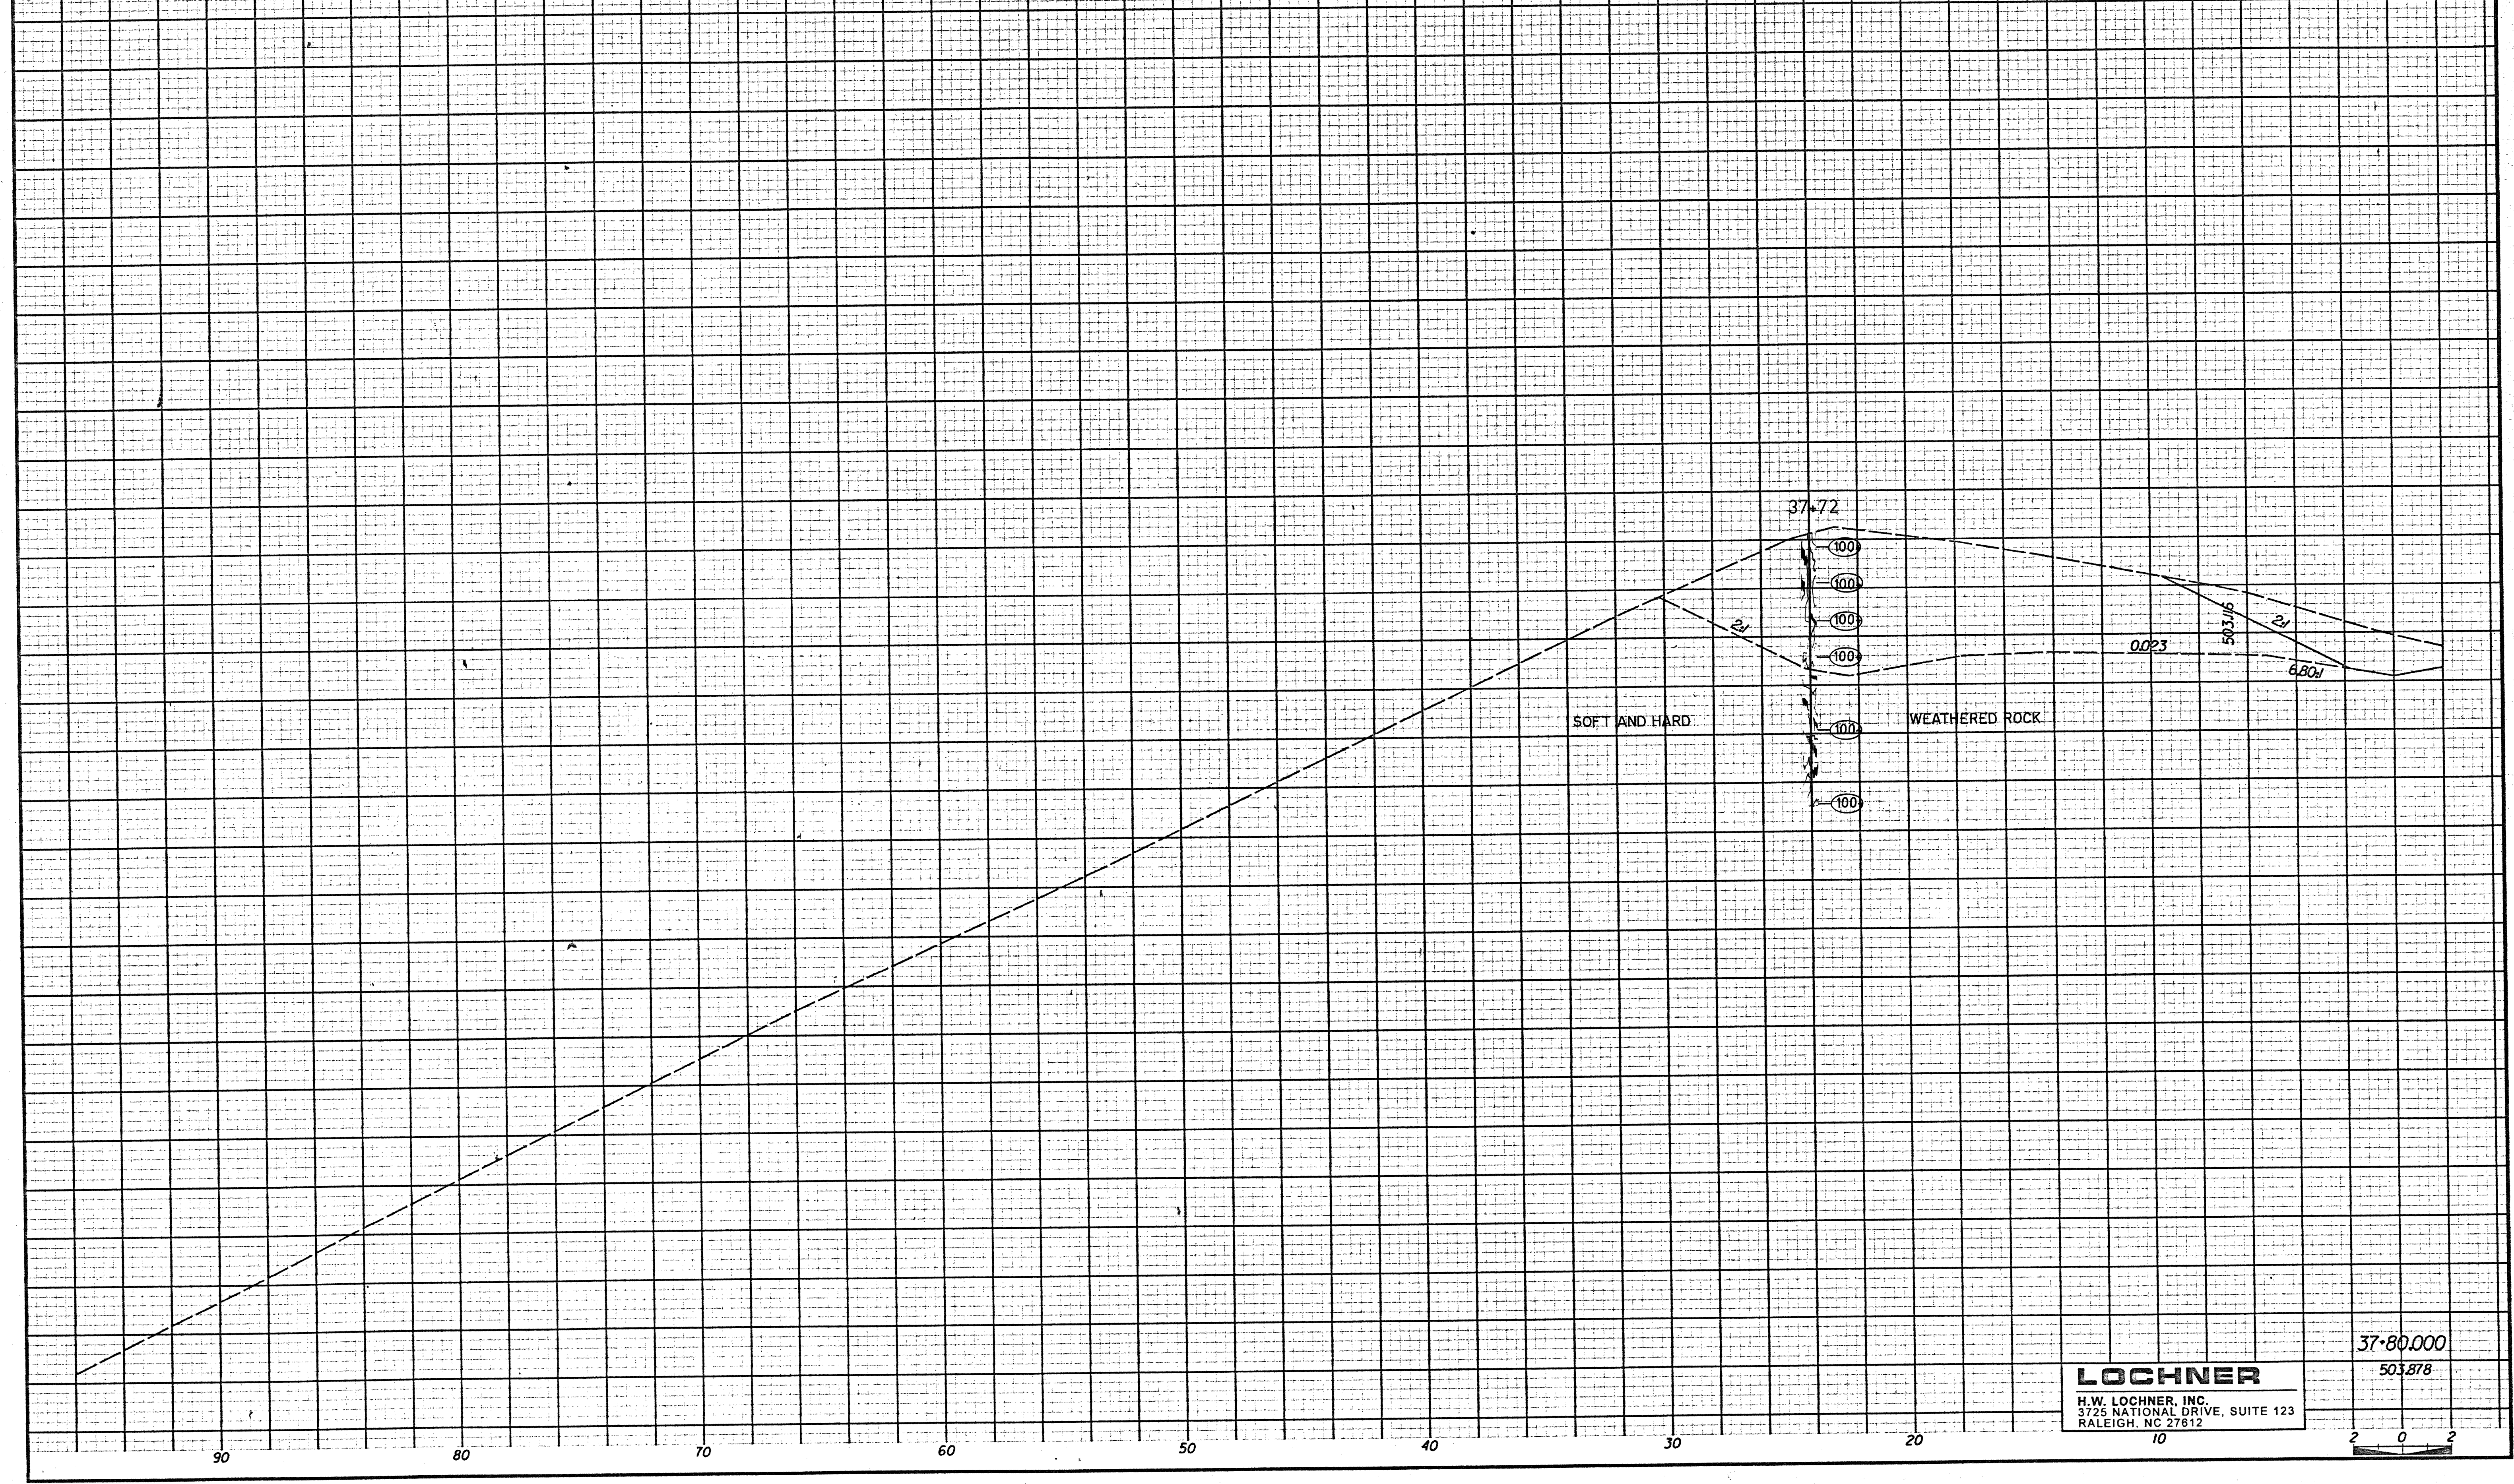

LOCHNER
 H.W. LOCHNER, INC.
 3725 NATIONAL DRIVE, SUITE 123
 RALEIGH, NC 27612

37+80.000
 503.878

