

125 DE 220




PROJECT REFERENCE NO. SHEET NO.

R-977A

X-213

EXCAVATION
CU. METERS

EMBANKMENT
CU. METERS

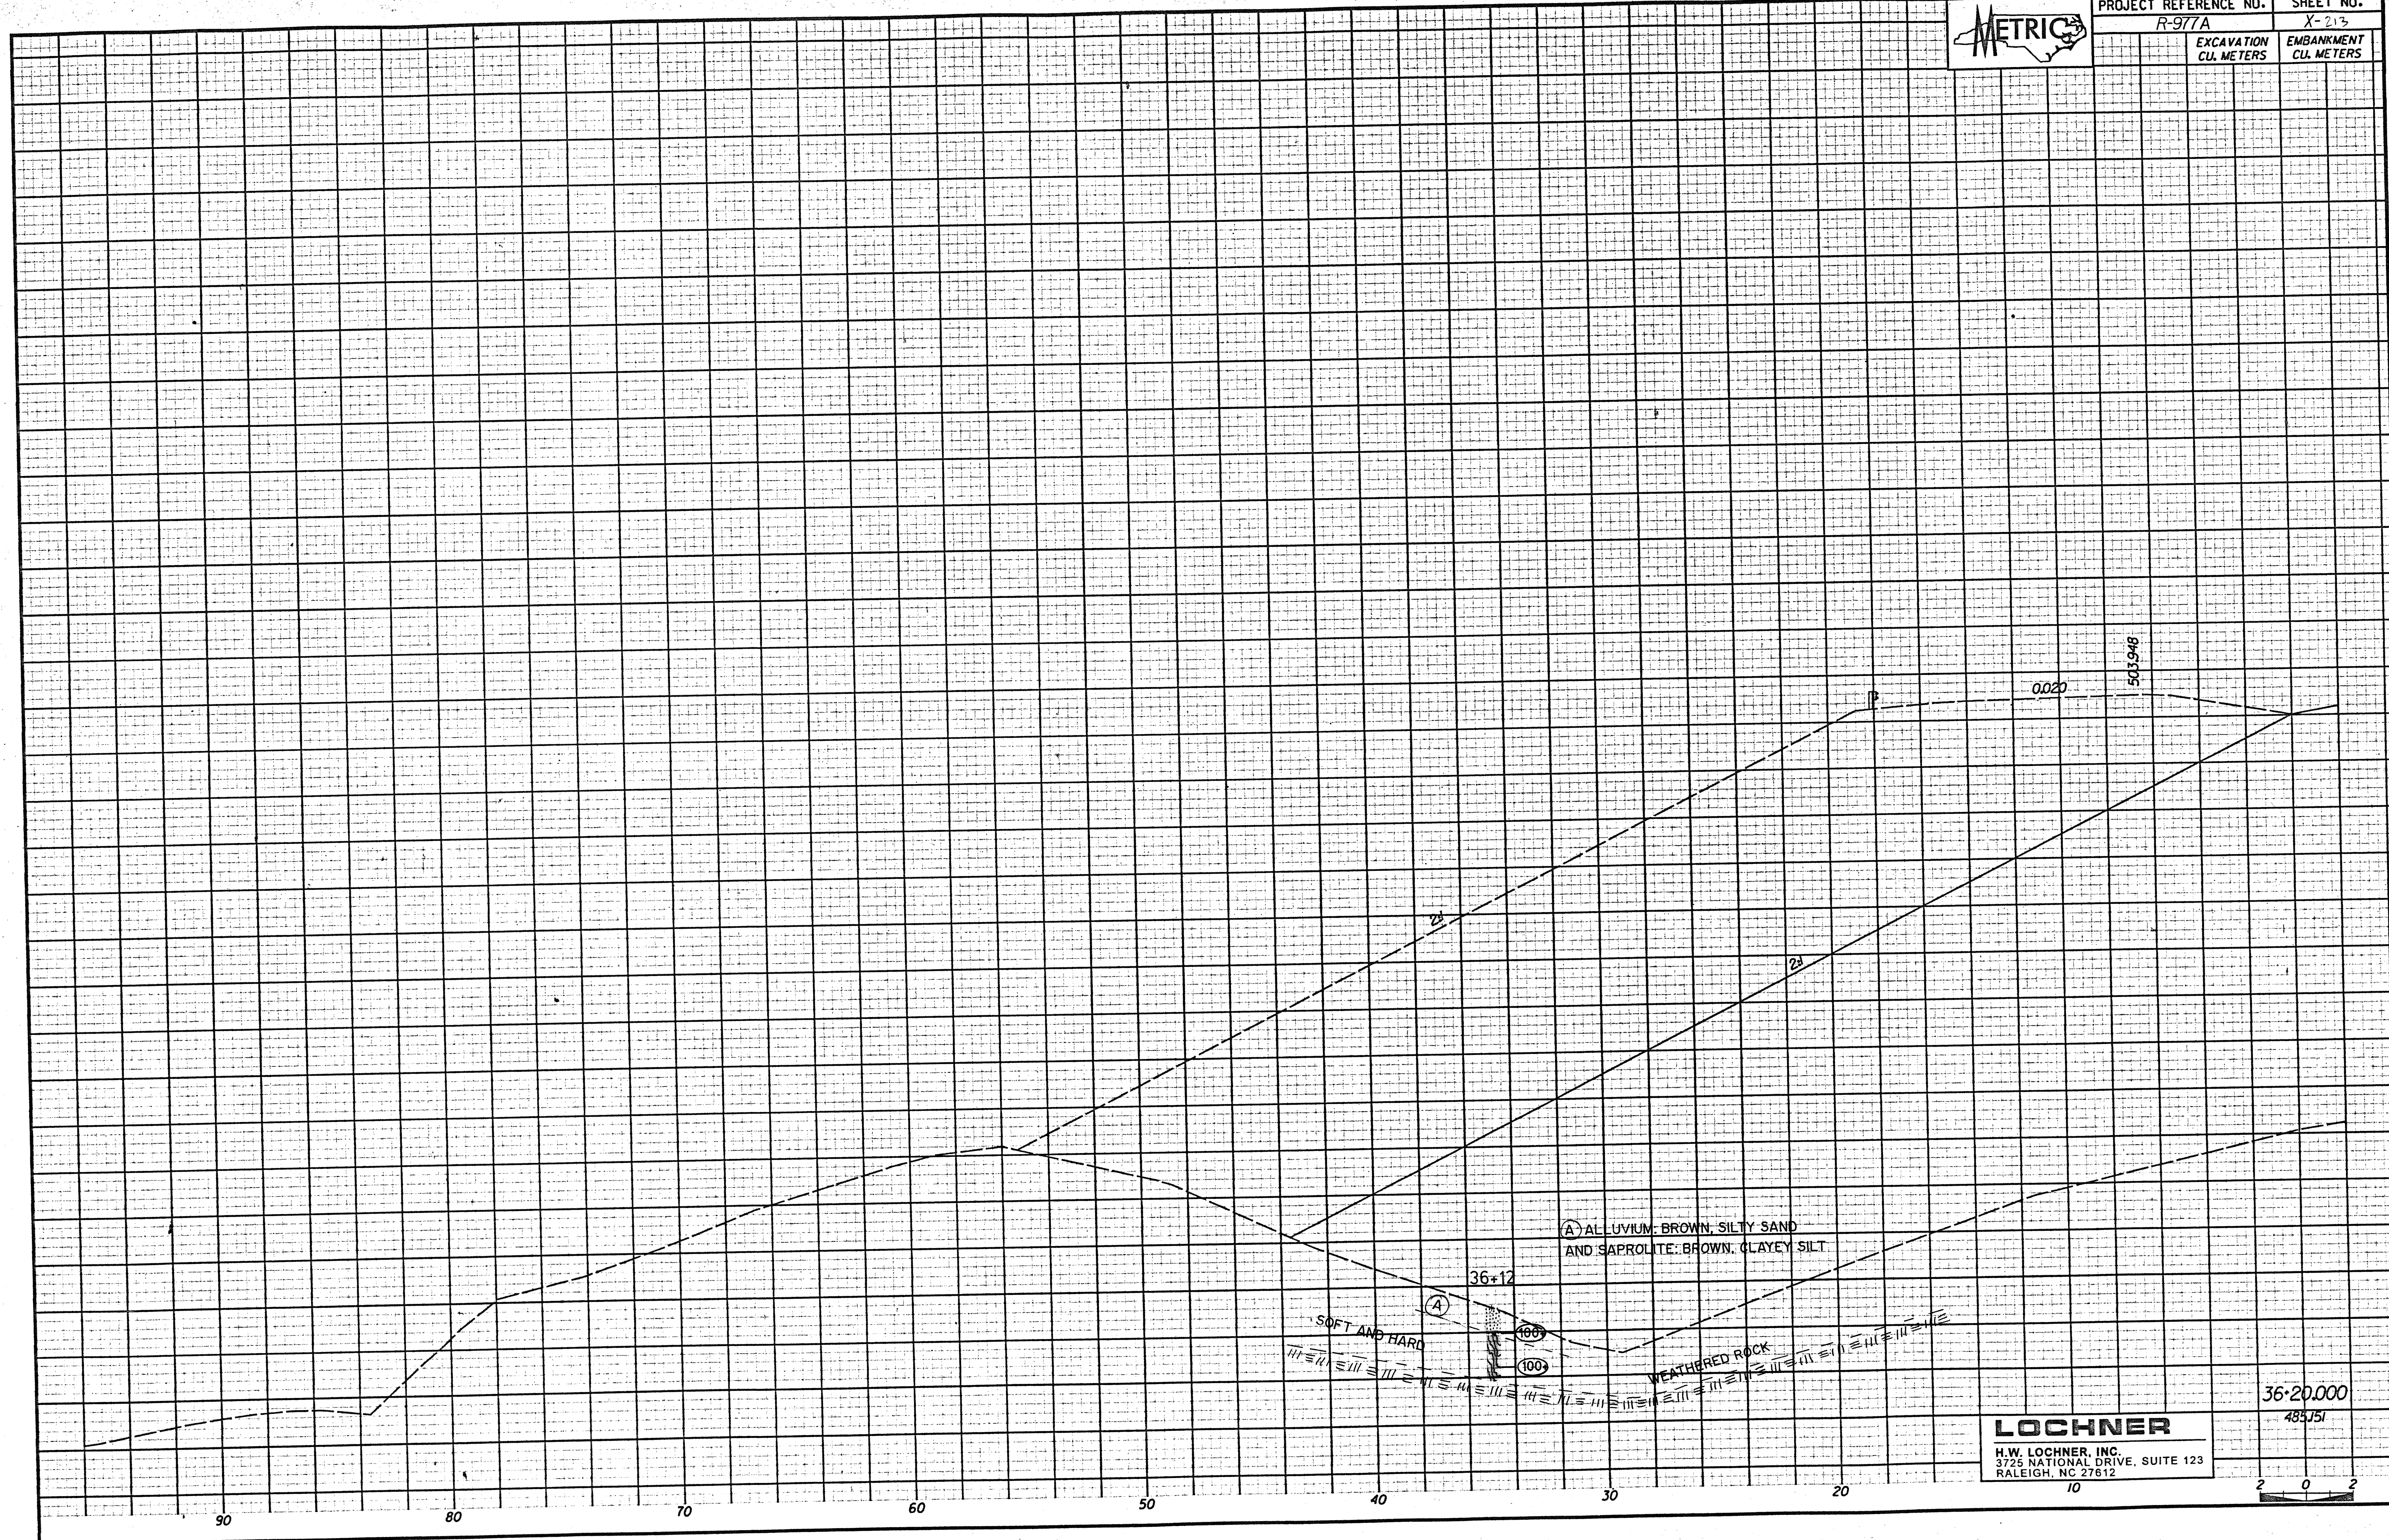

LOCHNER
 H.W. LOCHNER, INC.
 3725 NATIONAL DRIVE, SUITE 123
 RALEIGH, NC 27612

36:20,000
 485751

