




PROJECT REFERENCE NO.	121 OF 220
R-977A	SHEET NO. X-203
EXCAVATION CU. METERS	EMBANKMENT CU. METERS

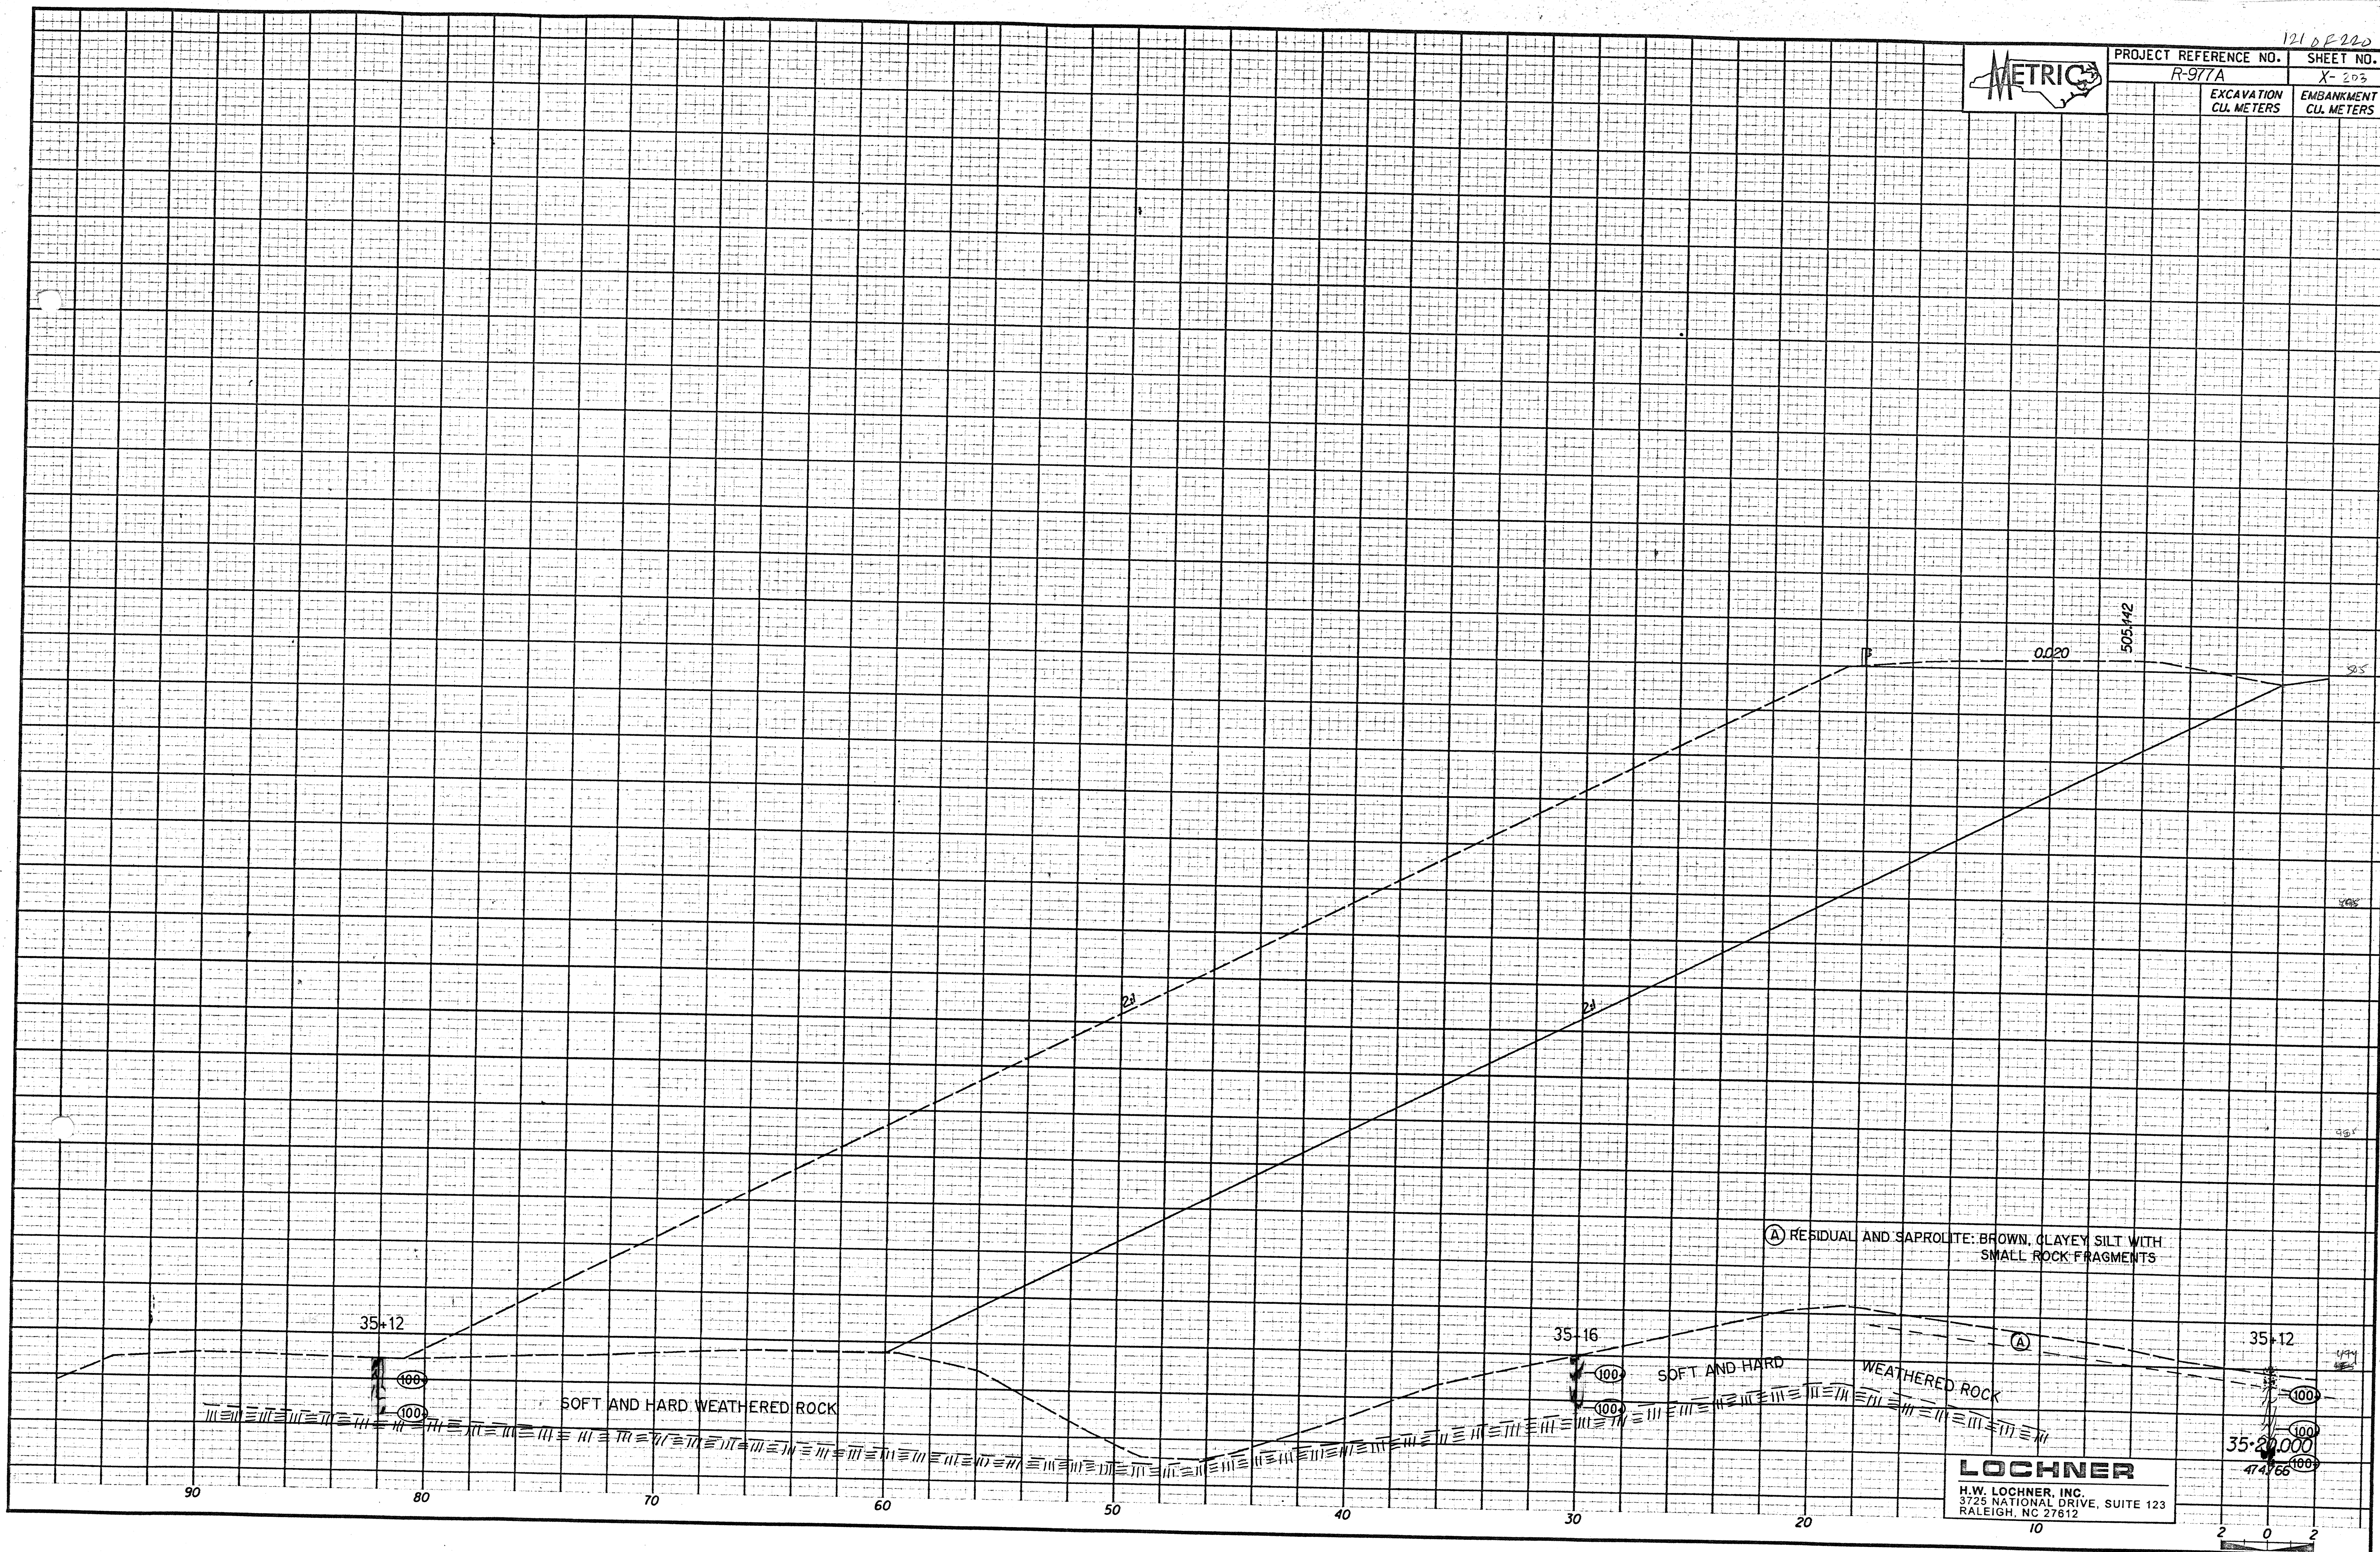

(A) RESIDUAL AND SAPROLITE: BROWN, CLAYEY SILT WITH SMALL ROCK FRAGMENTS

SOFT AND HARD WEATHERED ROCK

(B) SOFT AND HARD WEATHERED ROCK

**LOCHNER**  
H.W. LOCHNER, INC.  
3725 NATIONAL DRIVE, SUITE 123  
RALEIGH, NC 27812

