


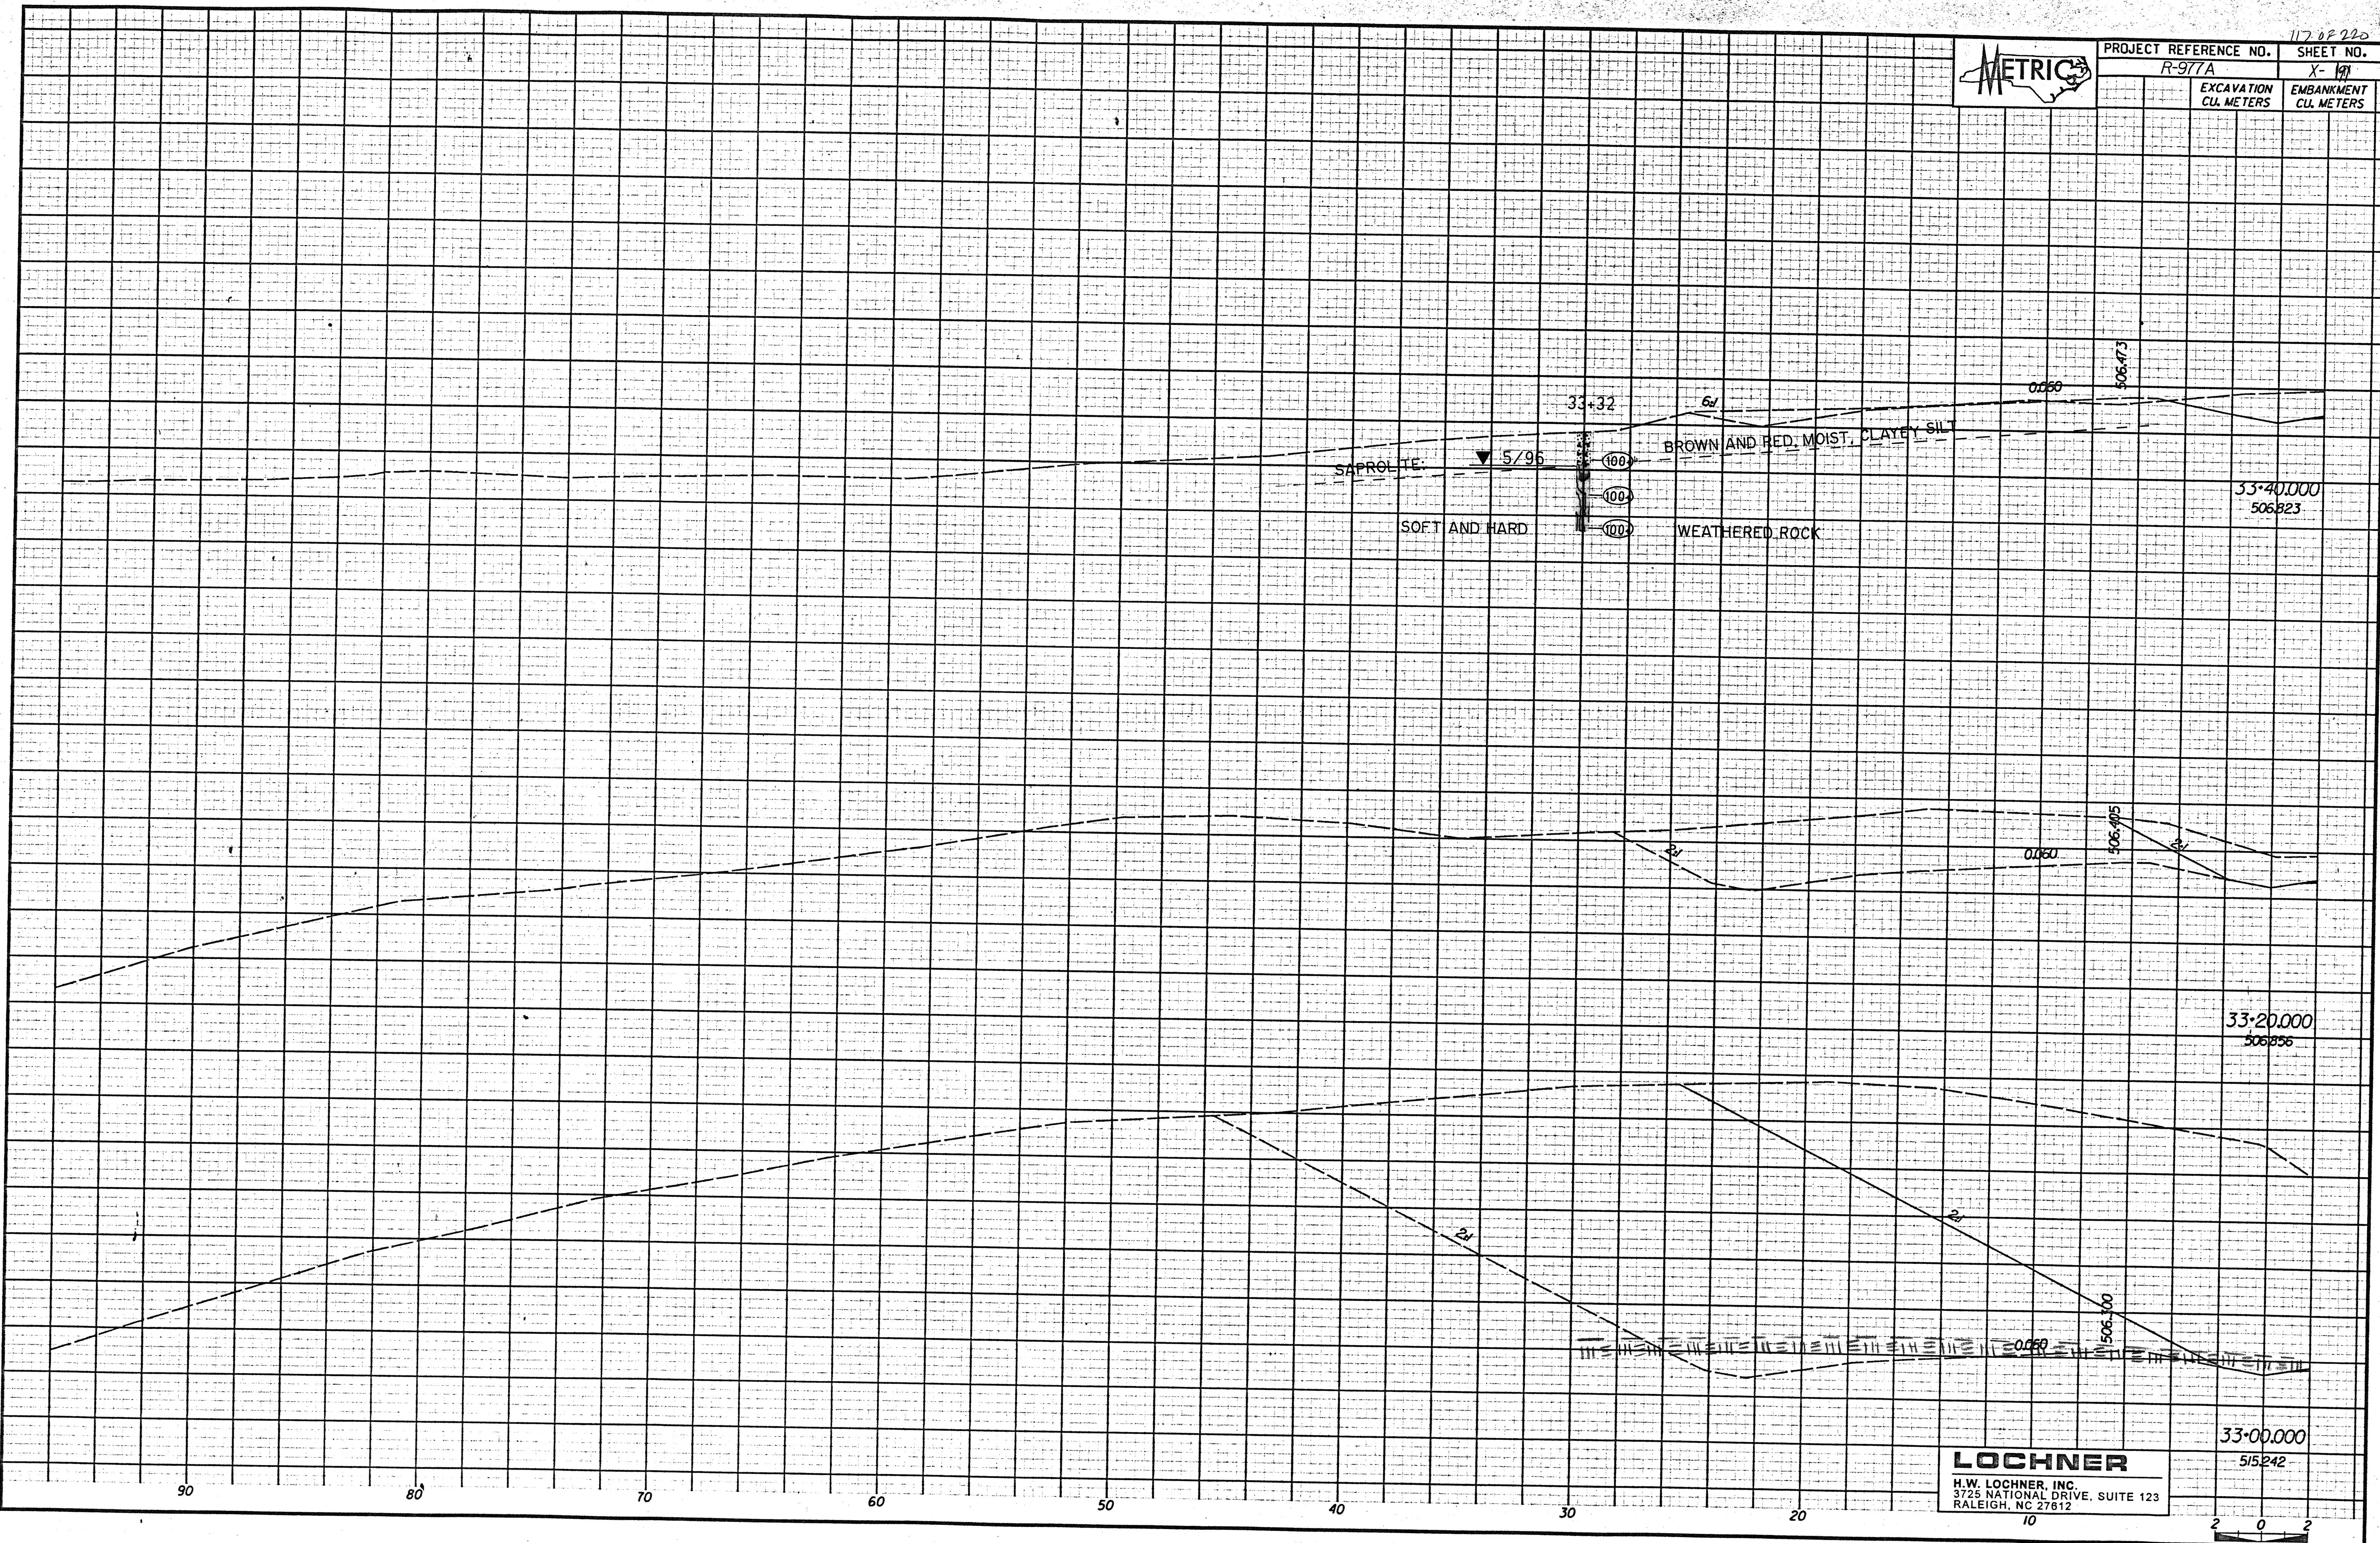

117 of 220  
PROJECT REFERENCE NO. SHEET NO.  
R-977A X-177  
EXCAVATION EMBANKMENT  
CU. METERS CU. METERS



**LOCHNER**  
H.W. LOCHNER, INC.  
3725 NATIONAL DRIVE, SUITE 123  
RALEIGH, NC 27612

