


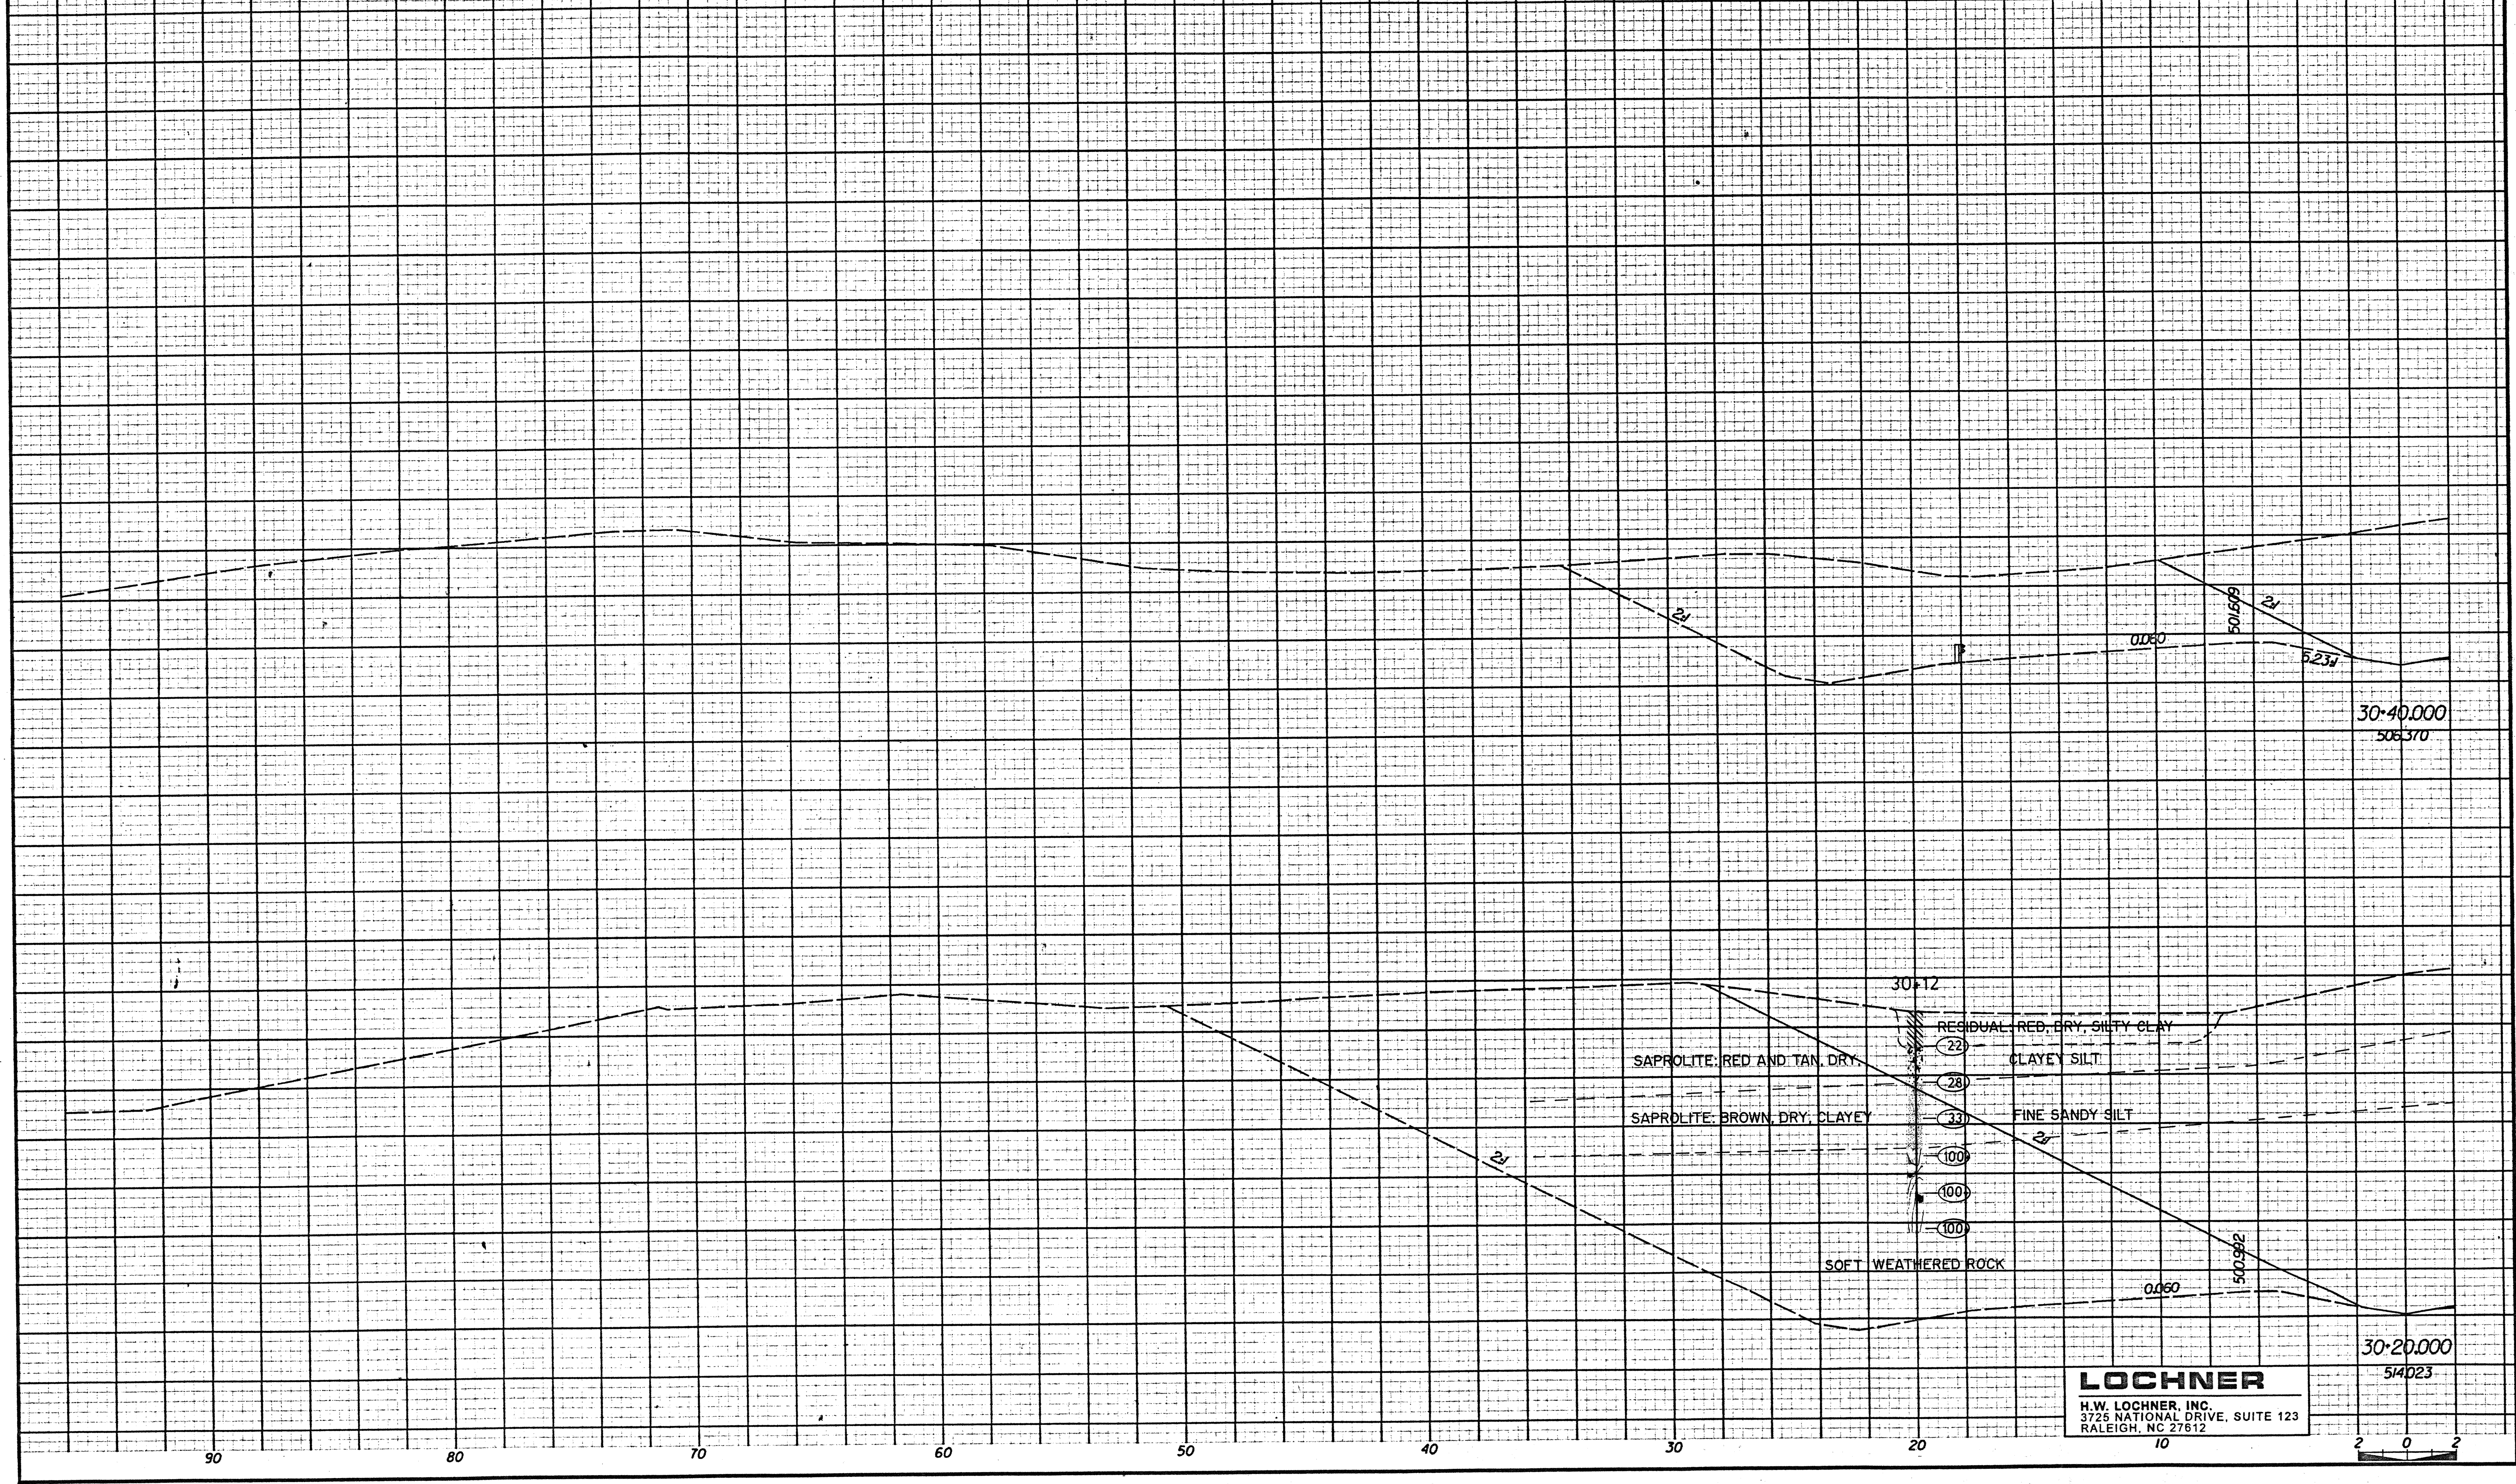

PROJECT REFERENCE NO.	SHEET NO.
R-977A	X-147
EXCAVATION CU. METERS	EMBANKMENT CU. METERS

**SOIL TEST RESULTS**

SAMPLE NO.	OFFSET	STATION	DEPTH INTERVAL	SPT	L	P	BY WEIGHT				PASSING 15/20		MOISTURE	ORGANIC
							r	sw	w	cl	clay	200		
SS-1	10M	12	55-1.85	4	40	10	5.6	24.0	56.8	53.6	100	97	82	
SS-2	10M	12	3.05-3.35	4	40	NP	4.8	32.3	93.0	30.1	100	98	77	



**LOCHNER**  
 H.W. LOCHNER, INC.  
 3725 NATIONAL DRIVE, SUITE 123  
 RALEIGH, NC 27612

