


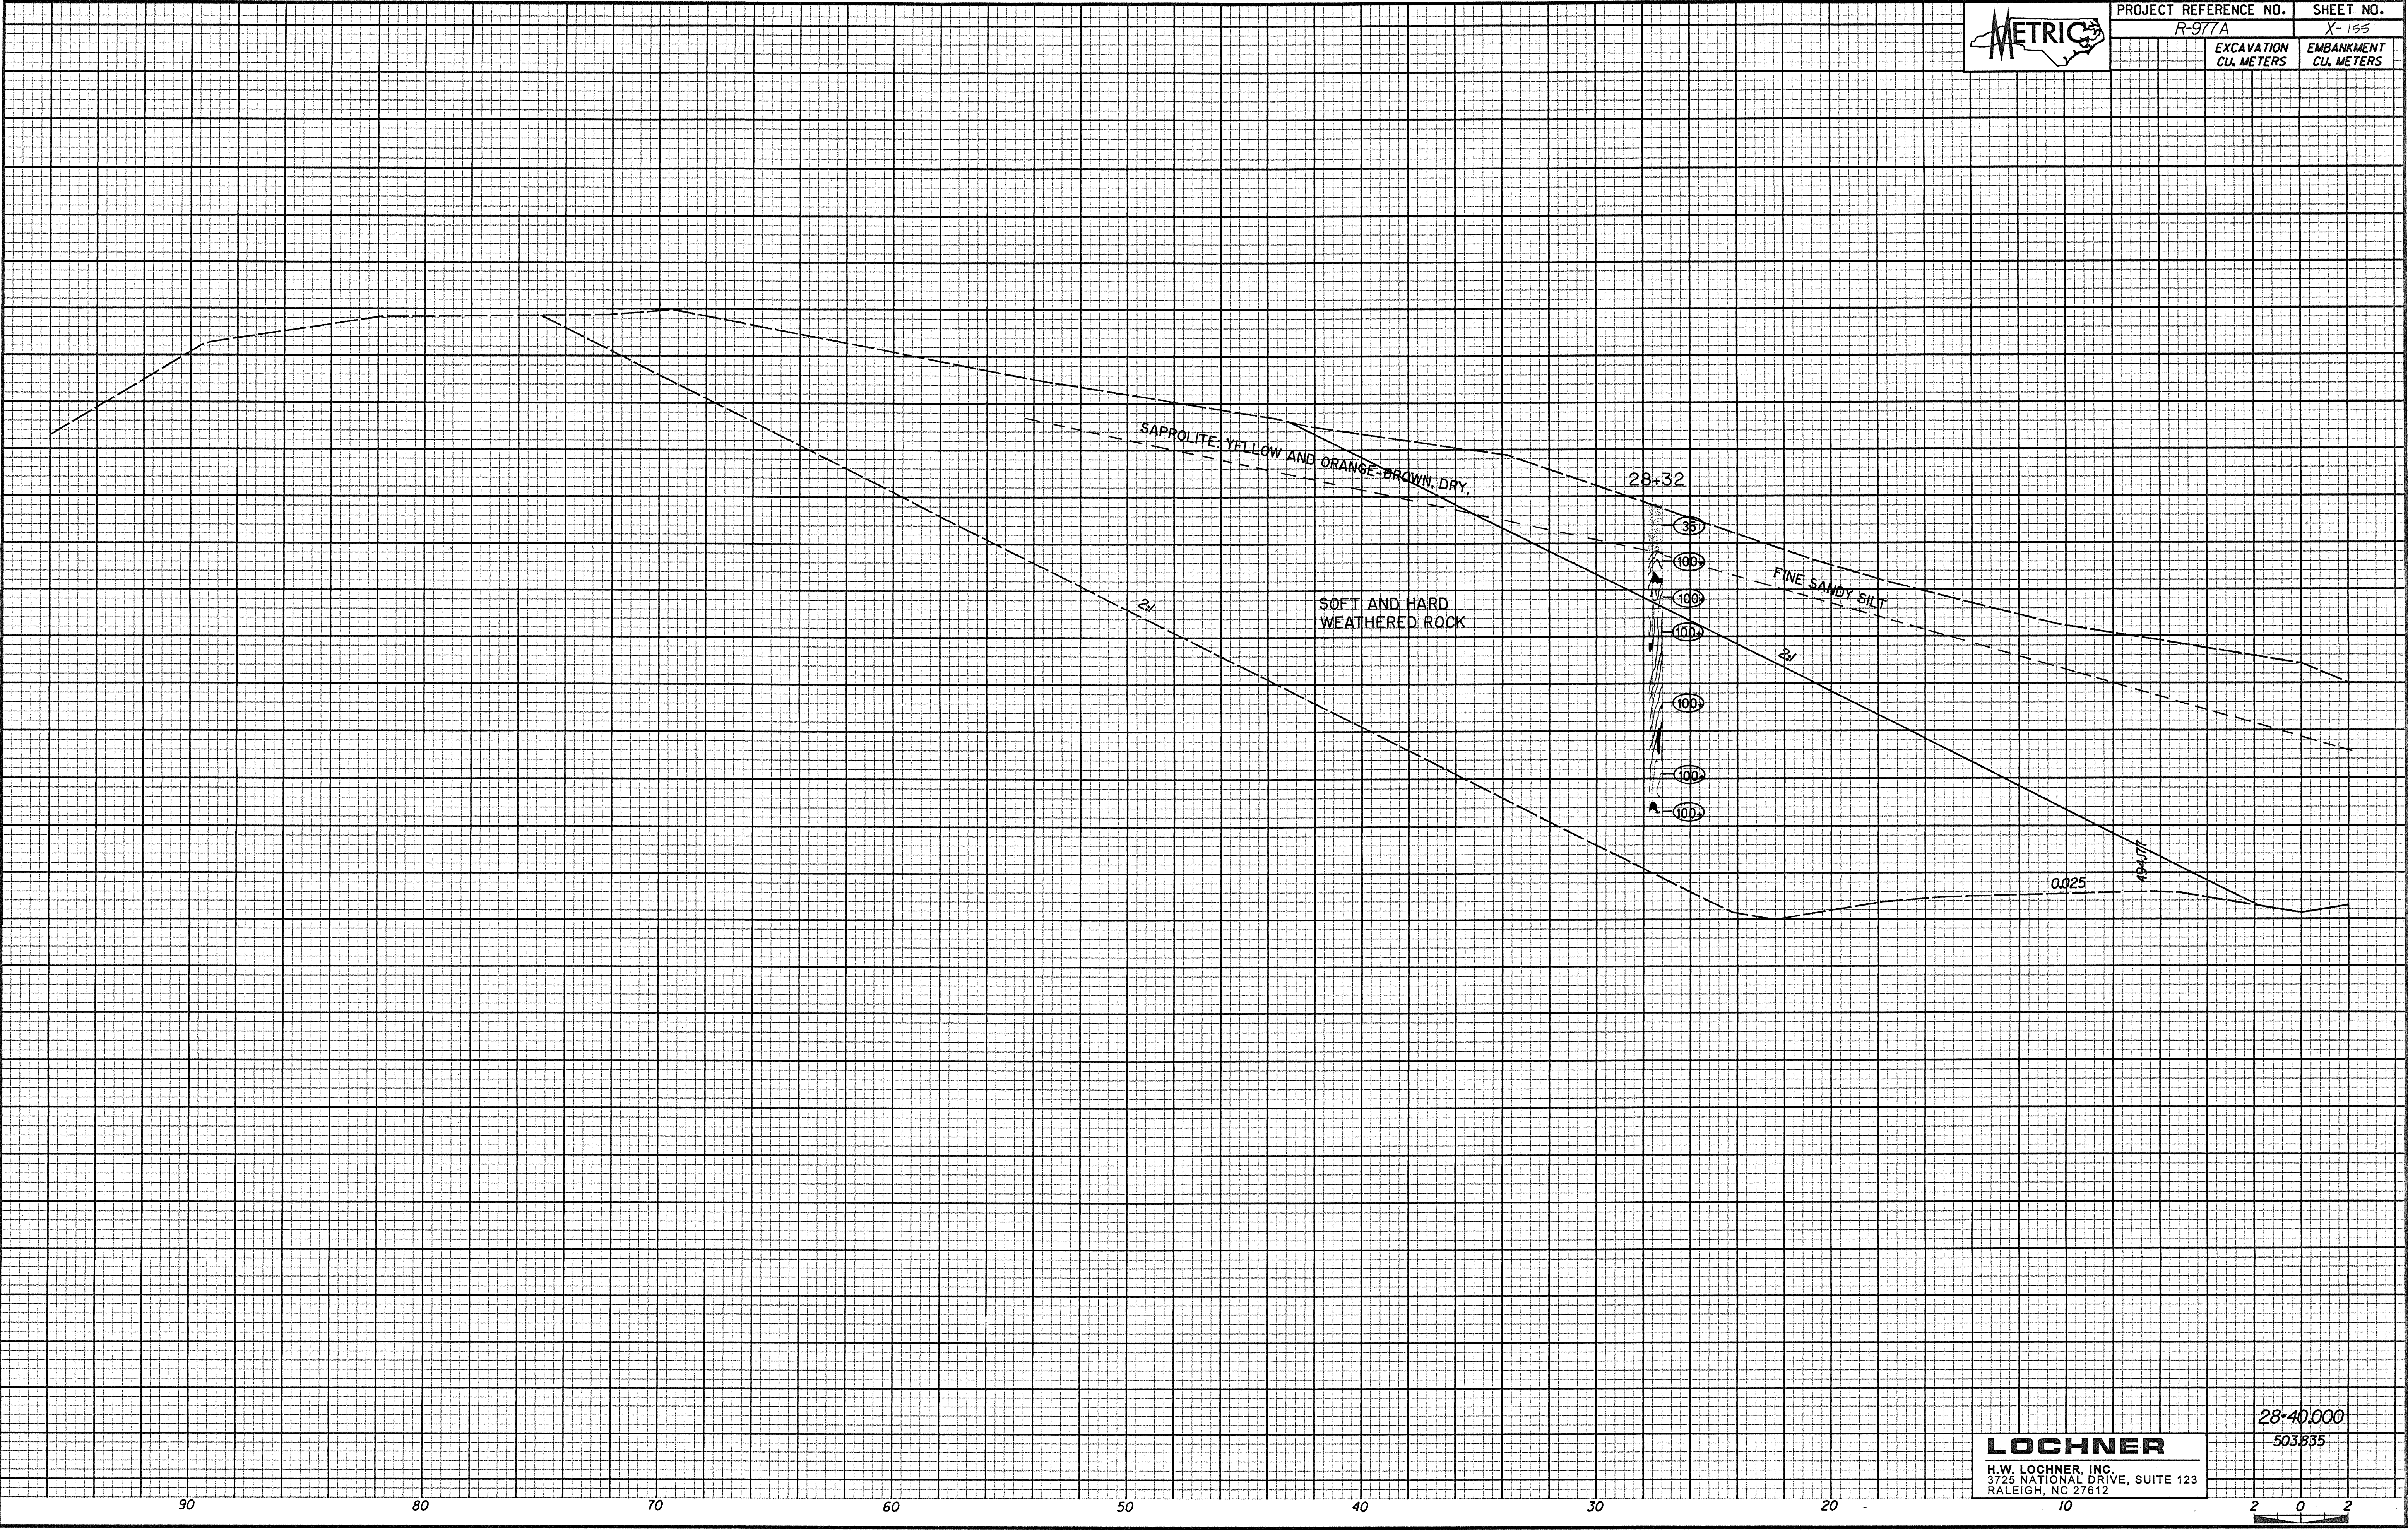

PROJECT REFERENCE NO. R-977A	SHEET NO. X-155
EXCAVATION CU. METERS	EMBANKMENT CU. METERS



**LOCHNER**  
 H.W. LOCHNER, INC.  
 3725 NATIONAL DRIVE, SUITE 123  
 RALEIGH, NC 27612

28+40.000  
 503835

