




PROJECT REFERENCE NO. R-977A	SHEET NO. X-129
EXCAVATION CU. METERS	EMBANKMENT CU. METERS

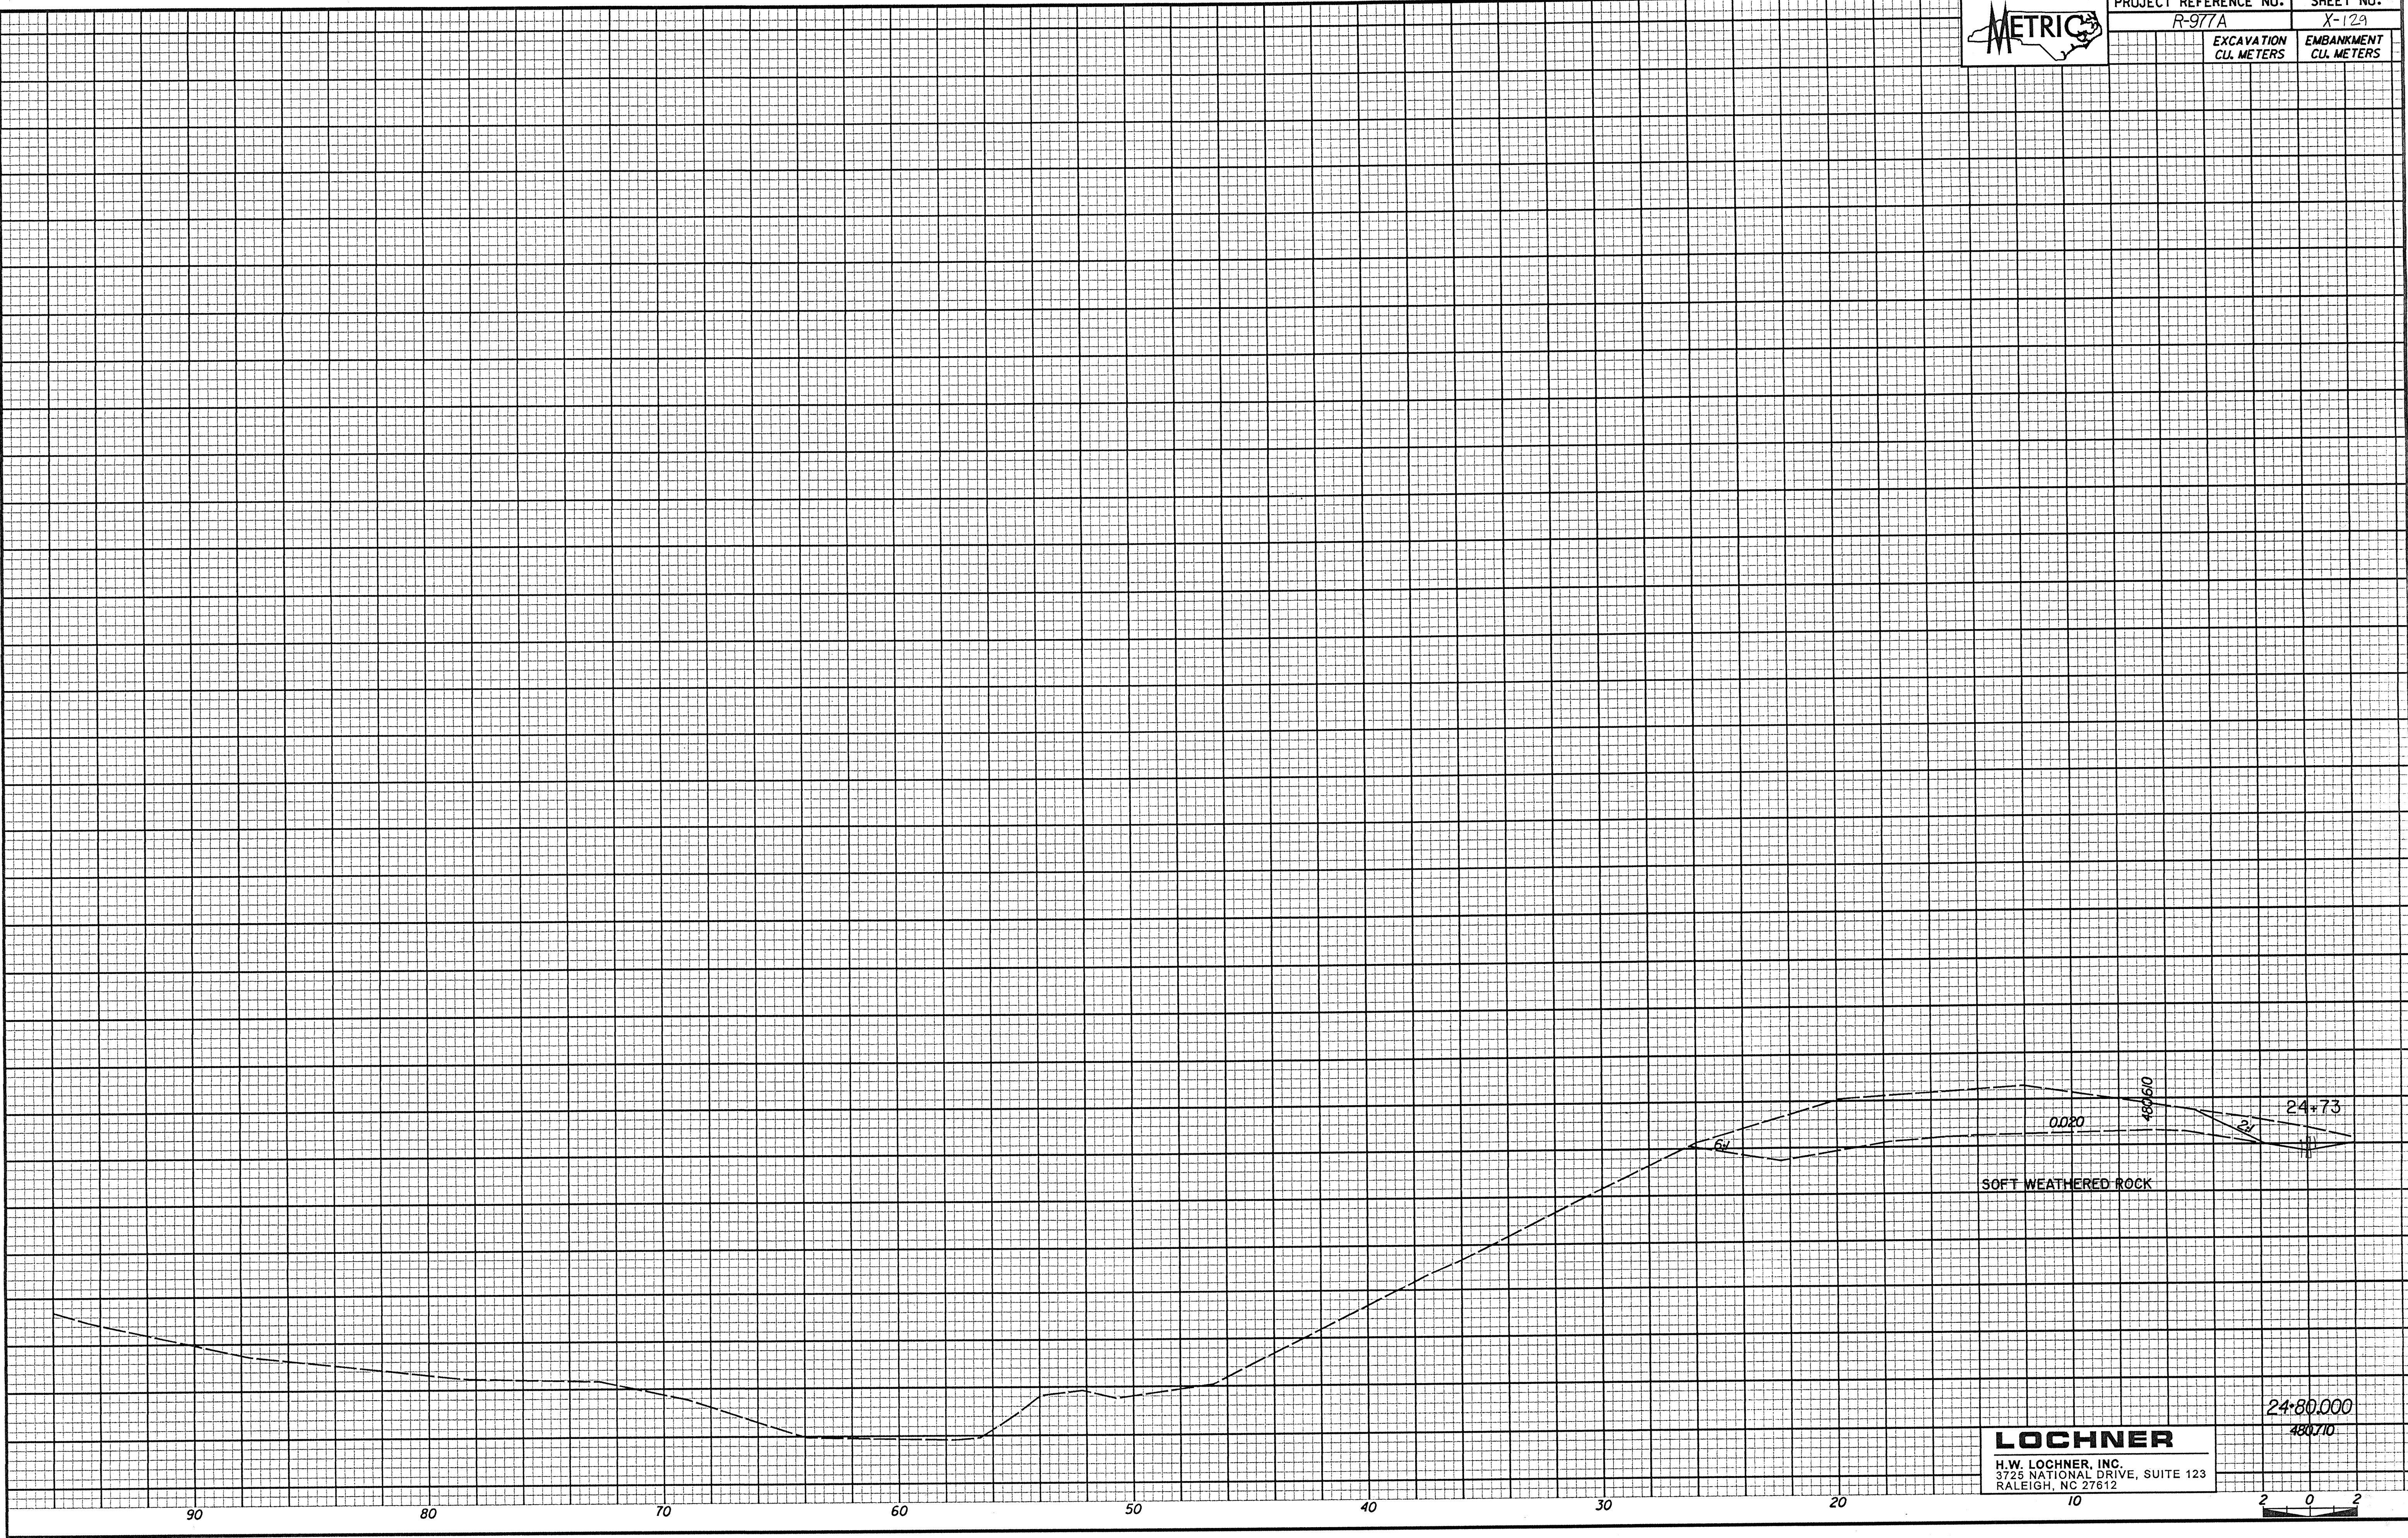

SOFT WEATHERED ROCK

24+80.000
480.70

LOCHNER
 H.W. LOCHNER, INC.
 3725 NATIONAL DRIVE, SUITE 123
 RALEIGH, NC 27612

