


83 08 200



PROJECT REFERENCE NO.	SHEET NO.
R-977A	X-112

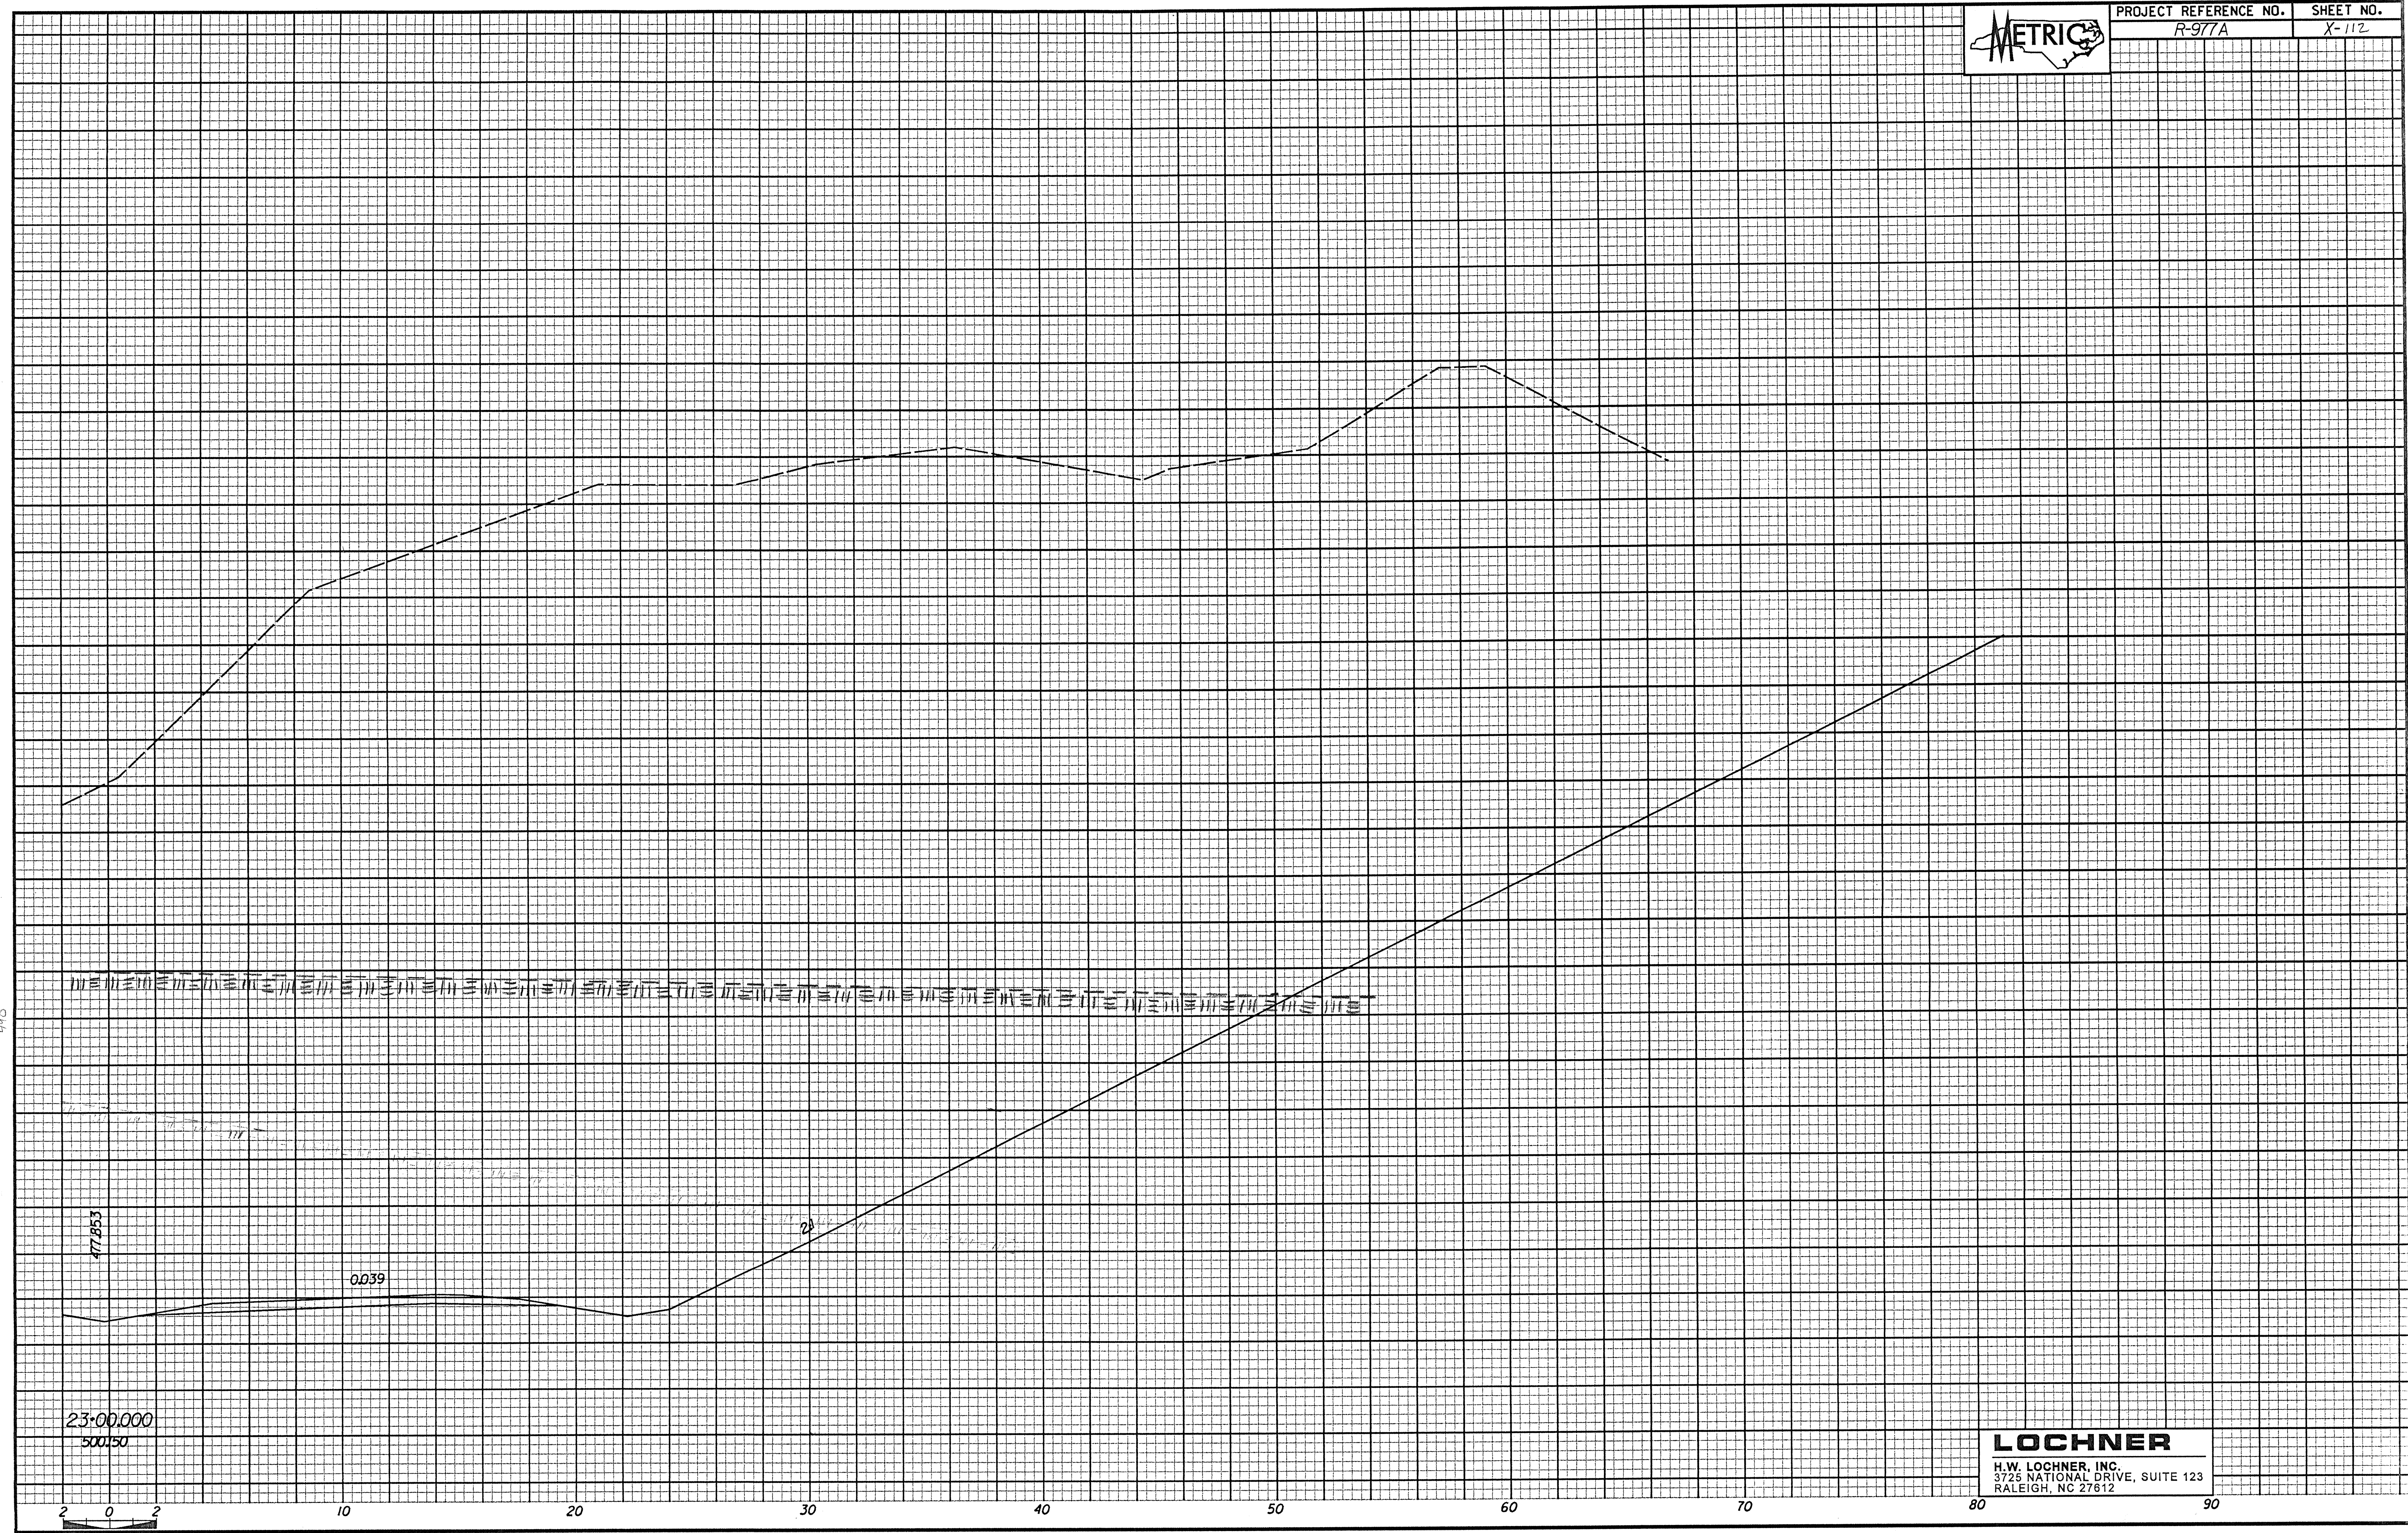

440

477.853

0.039

2%

23-00.000
500.150

LOCHNER
 H.W. LOCHNER, INC.
 3725 NATIONAL DRIVE, SUITE 123
 RALEIGH, NC 27612

2 0 2 10 20 30 40 50 60 70 80 90