



PROJECT REFERENCE NO.	SHEET NO.
R-977A	X-111
EXCAVATION CU. METERS	EMBANKMENT CU. METERS


A RESIDUAL: ORANGE-BROWN, MOIST, SANDY CLAY
WITH 2-7 CM SWR FRAGMENTS

(B) SAPROLITE: GREEN, MOIST, SANDY SILT WITH
ORANGE-BROWN SANDY CLAY SEAMS

22+97

(22)

SOFT WEATHERED
ROCK

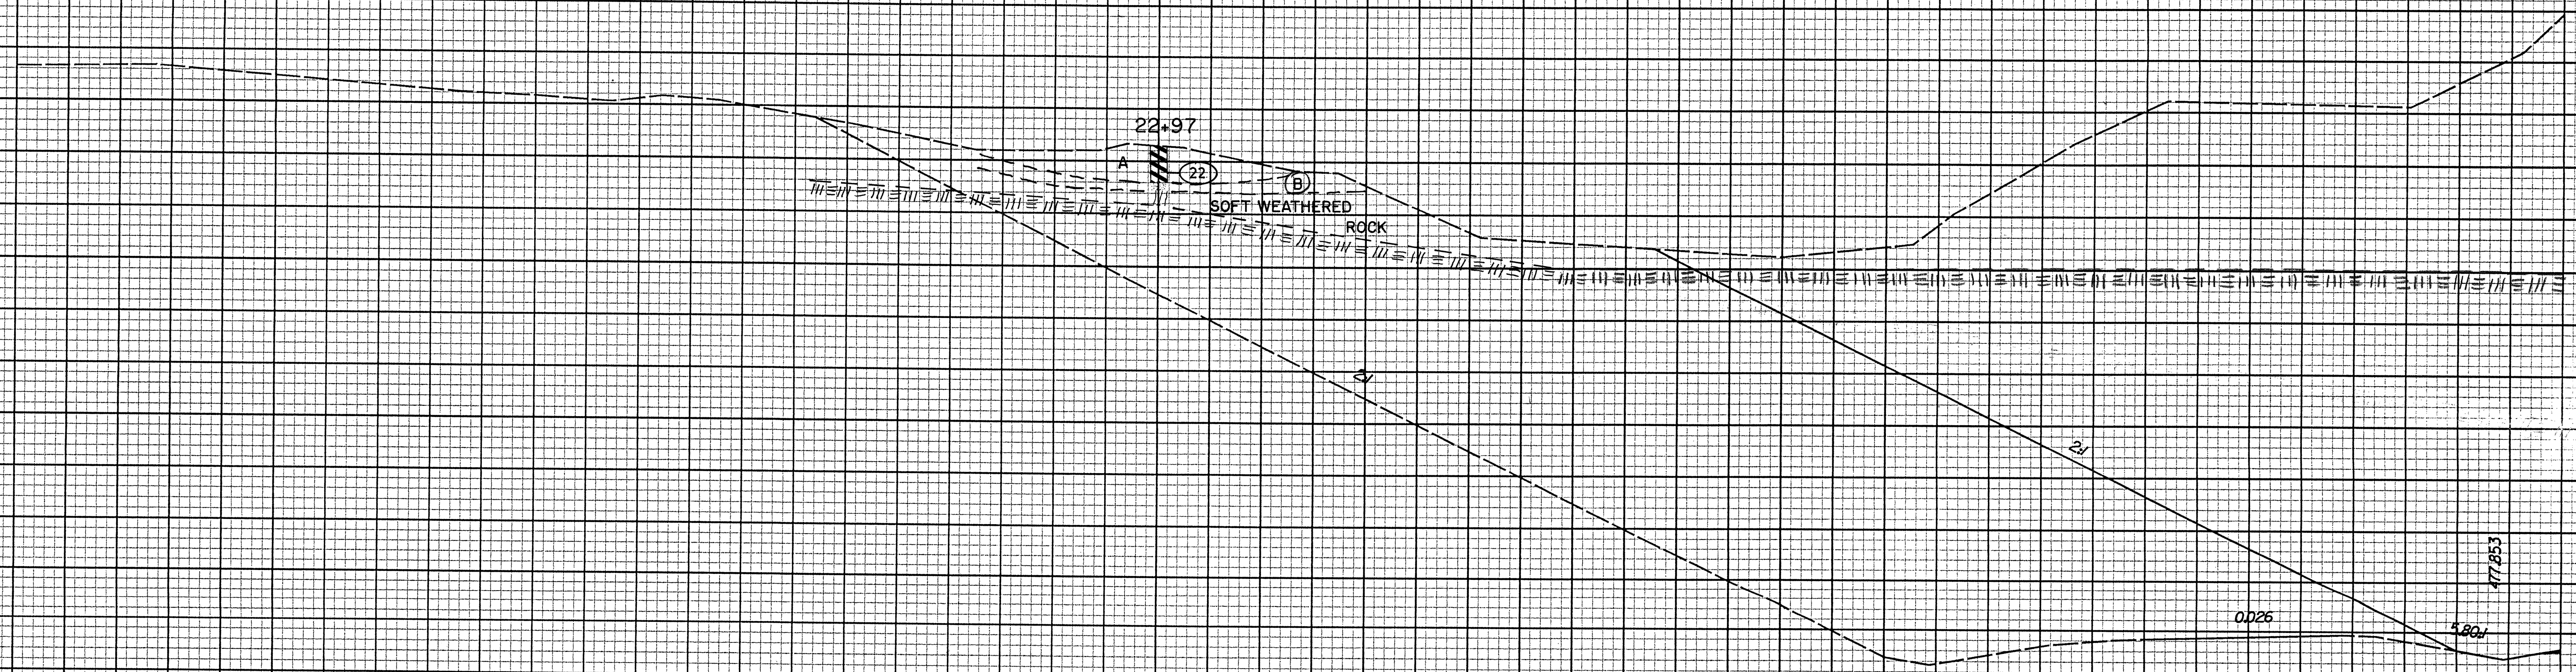

90

80

70

60

50

40

30

20

10

LOCHNER
H.W. LOCHNER, INC.
3725 NATIONAL DRIVE, SUITE 123
RALEIGH, NC 27612

23+00.000

500/50

