


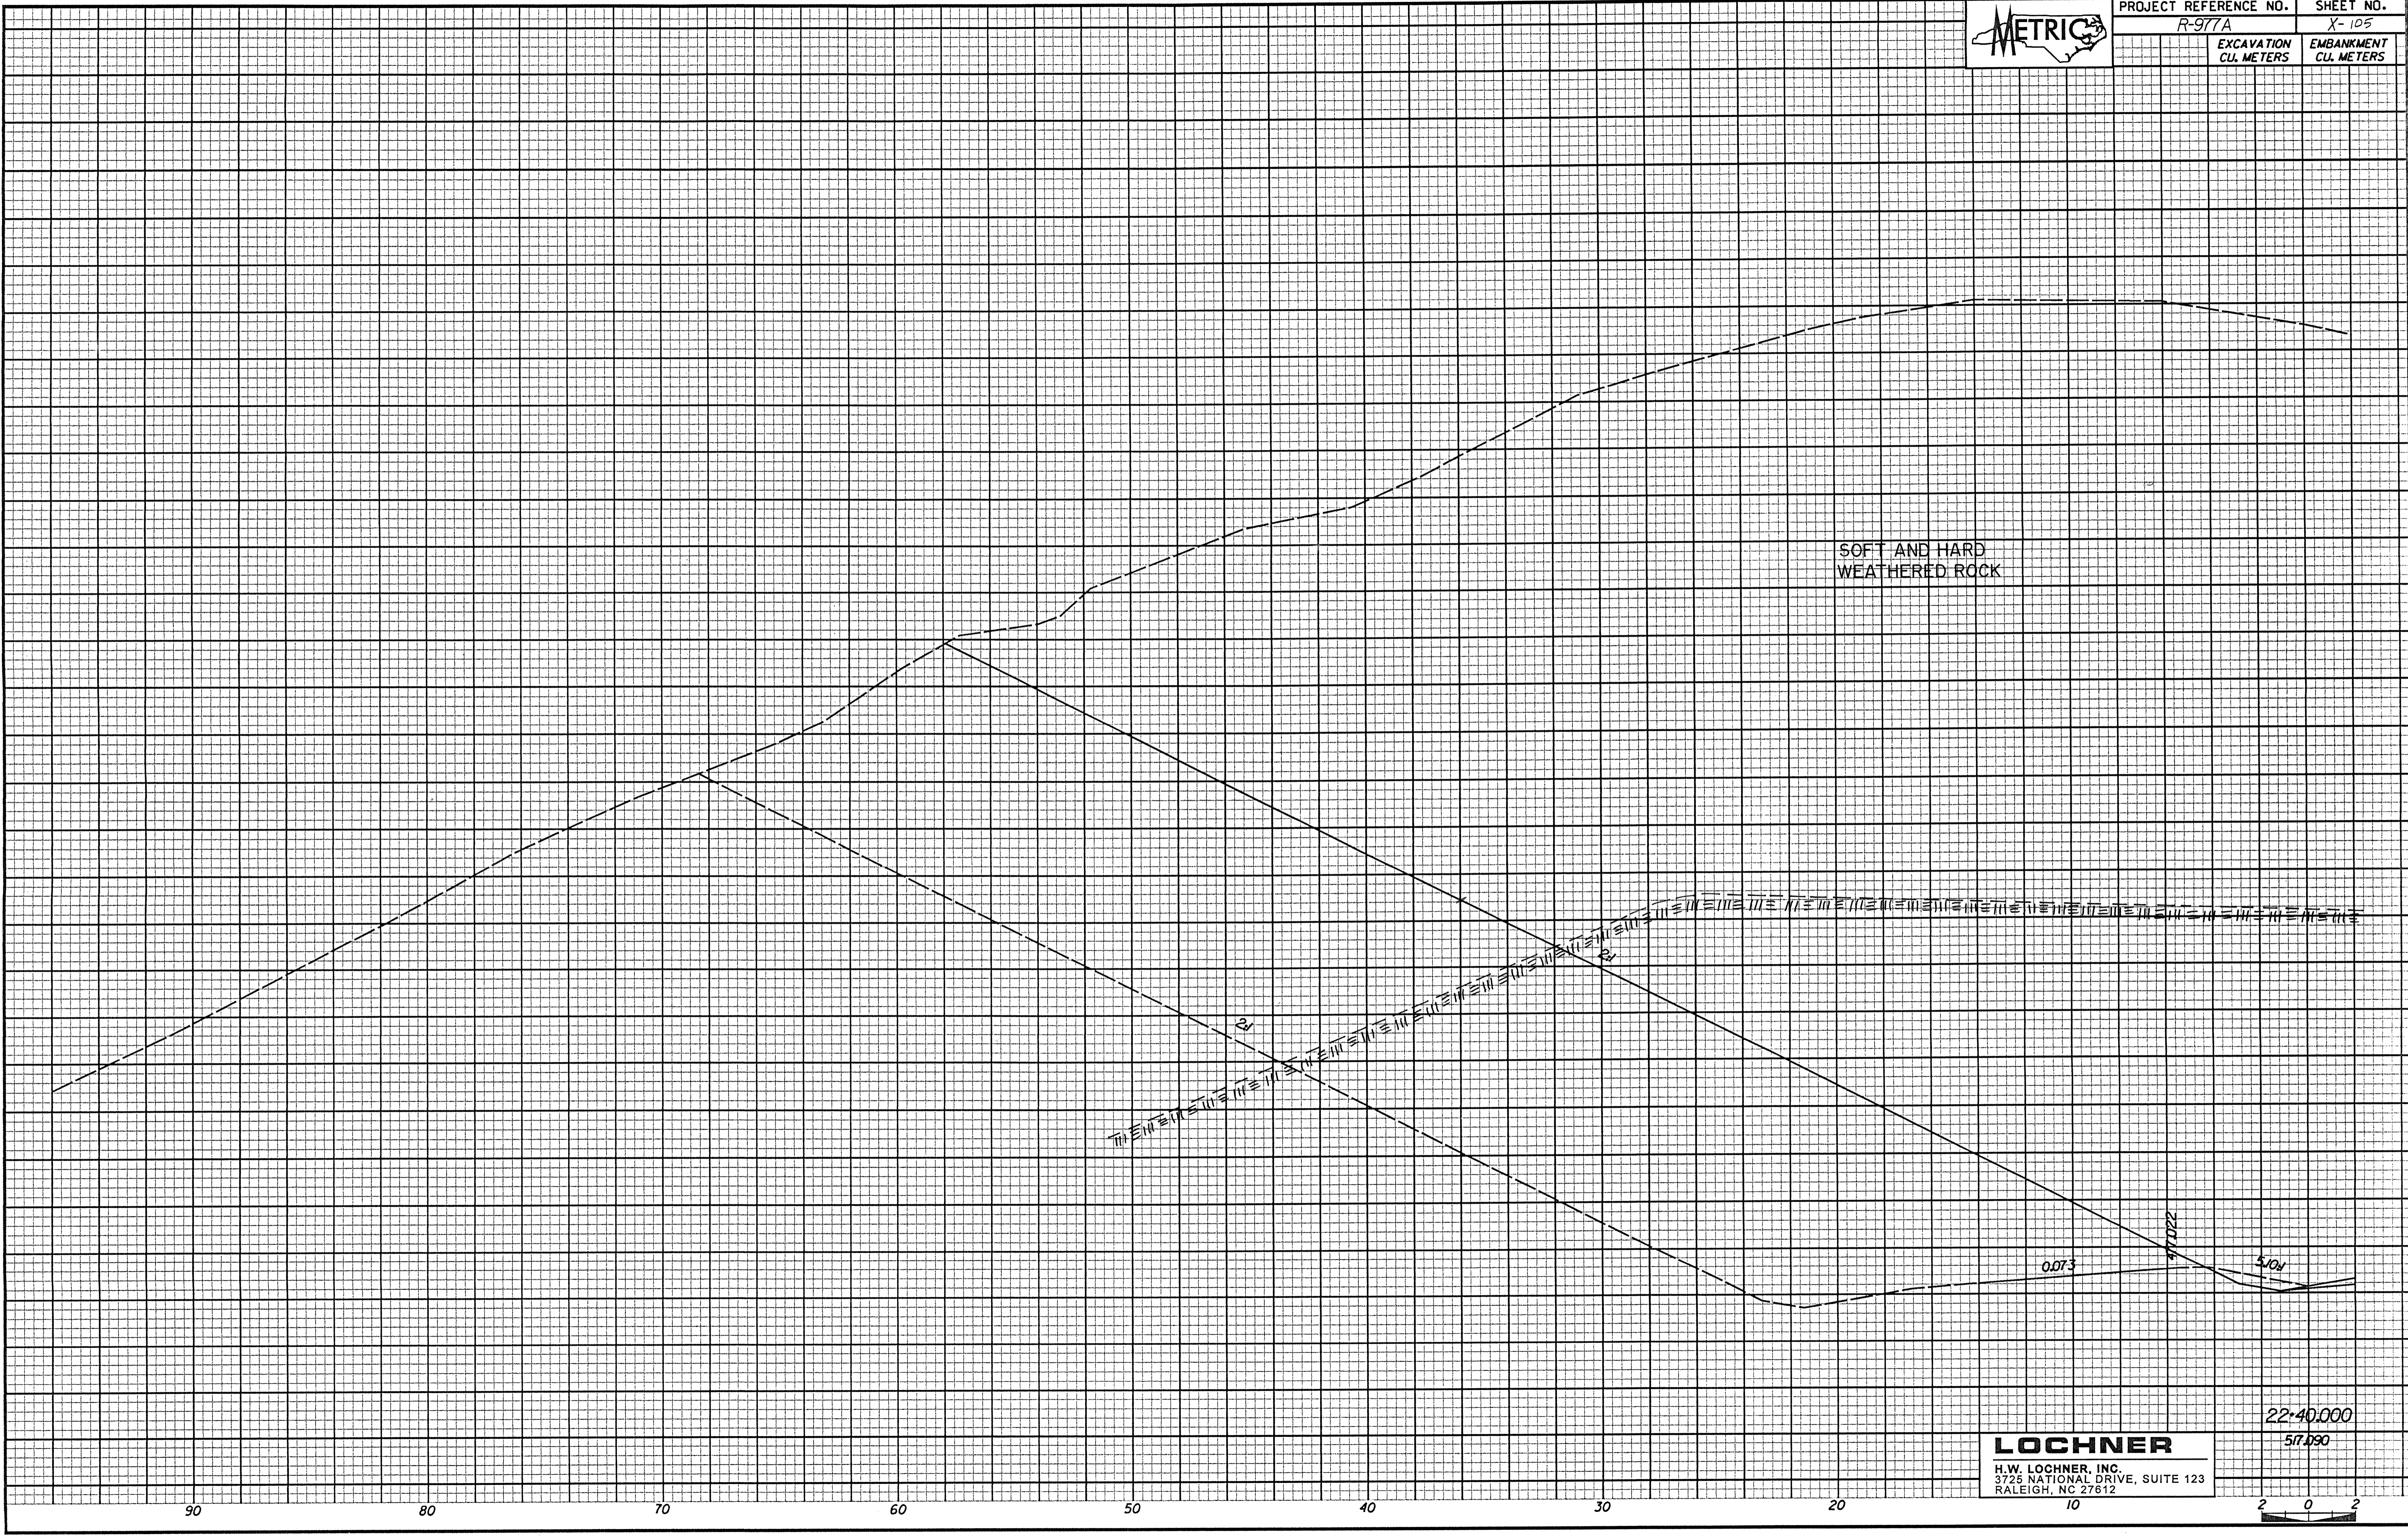

| | |
|--------------------------|--------------------------|
| PROJECT REFERENCE NO. | SHEET NO. |
| R-977A | X-105 |
| EXCAVATION CU. METERS | EMBANKMENT CU. METERS |



SOFT AND HARD WEATHERED ROCK

0.073
 0.022
 10%

90

80

70

60

50

40

30

20

10

22+40.000

57.690

LOCHNER
 H.W. LOCHNER, INC.
 3725 NATIONAL DRIVE, SUITE 123
 RALEIGH, NC 27612

