



70 8224

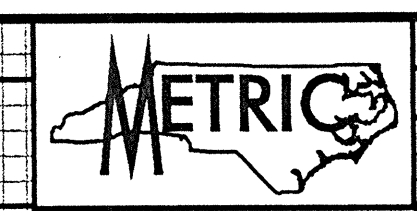


| | |
|---------------------------------|--------------------------|
| PROJECT REFERENCE NO. R-977A | SHEET NO. X-99 |
| EXCAVATION CU. METERS | EMBANKMENT CU. METERS |

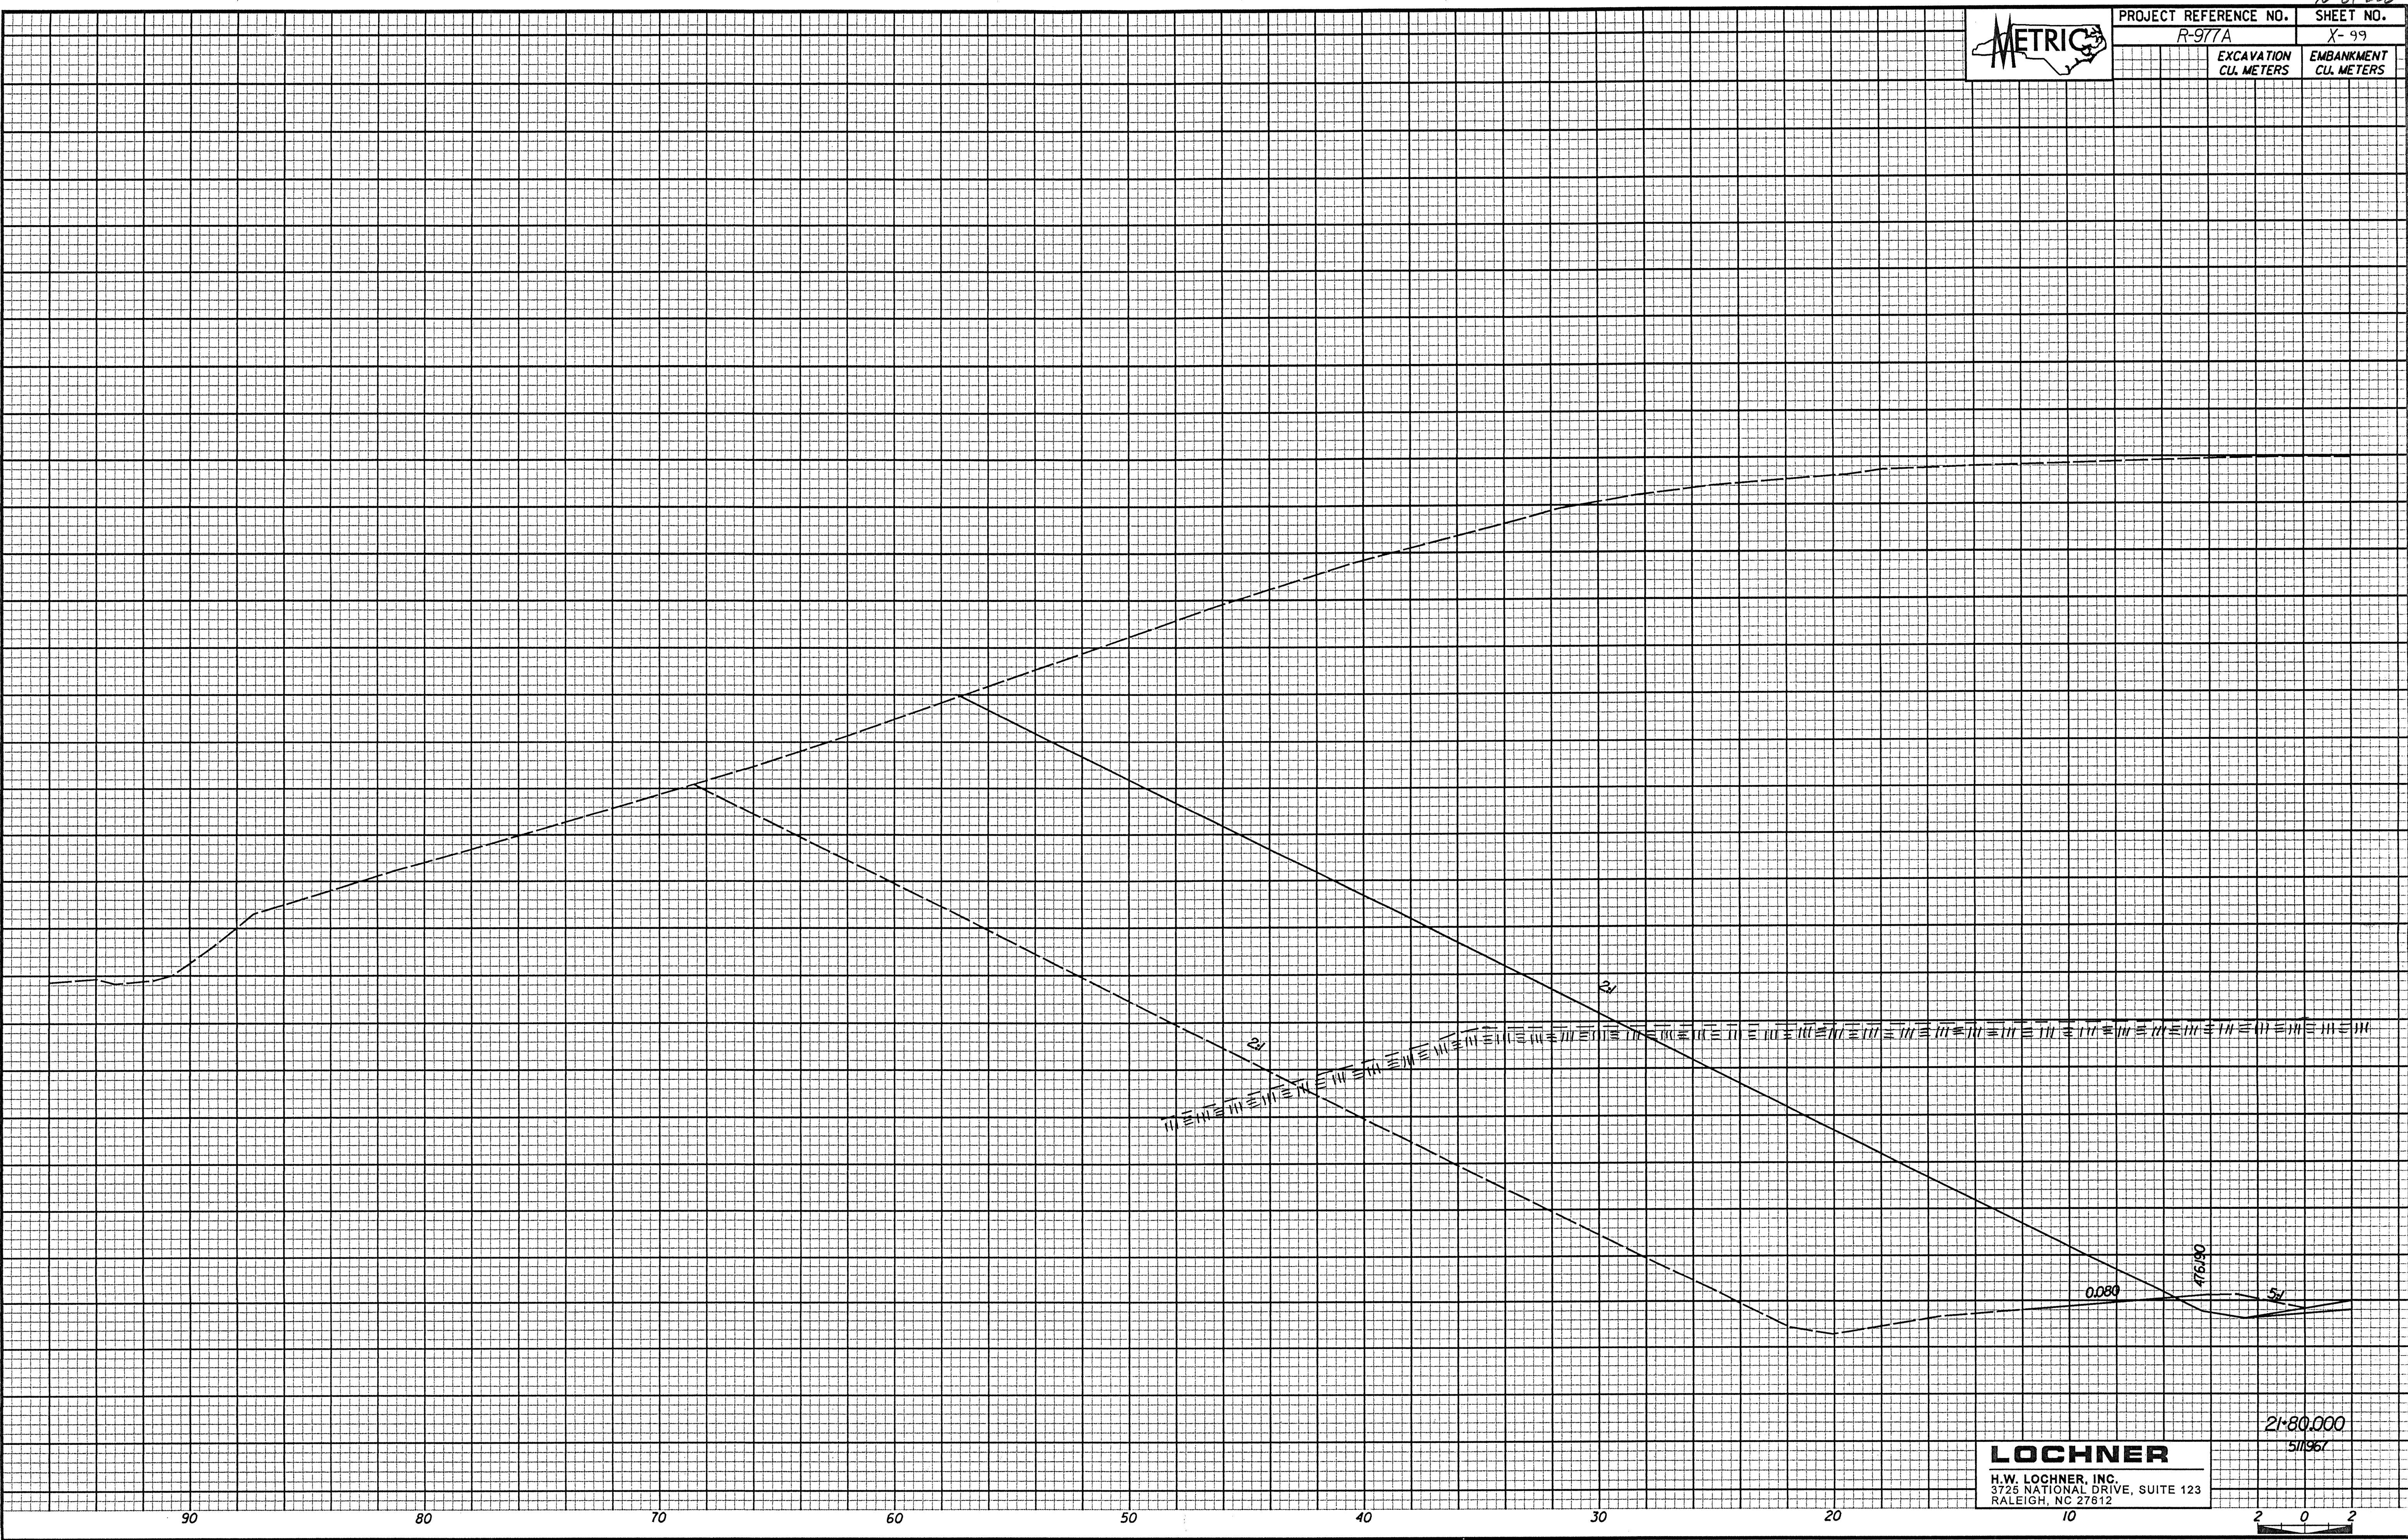

LOCHNER
 H.W. LOCHNER, INC.
 3725 NATIONAL DRIVE, SUITE 123
 RALEIGH, NC 27612

21:80,000
 5/1967

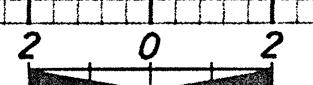

90

80

70

60

50

40

30

20

10