


69 0220



PROJECT REFERENCE NO. R-977A SHEET NO. X-98

SOIL TEST RESULTS

SAMPLE NO.	OFFSET	STATION	DEPTH INTERVAL	BASIS	L.P.	% BY WEIGHT			CLAY	PLASTICITY	% ORGANIC		
						SAND	SILT	CLAY					
65-116	0M	21+53.5	0.00-0.01	A-5	43	9	8.0	31.6	47.3	12.2	00	96	70

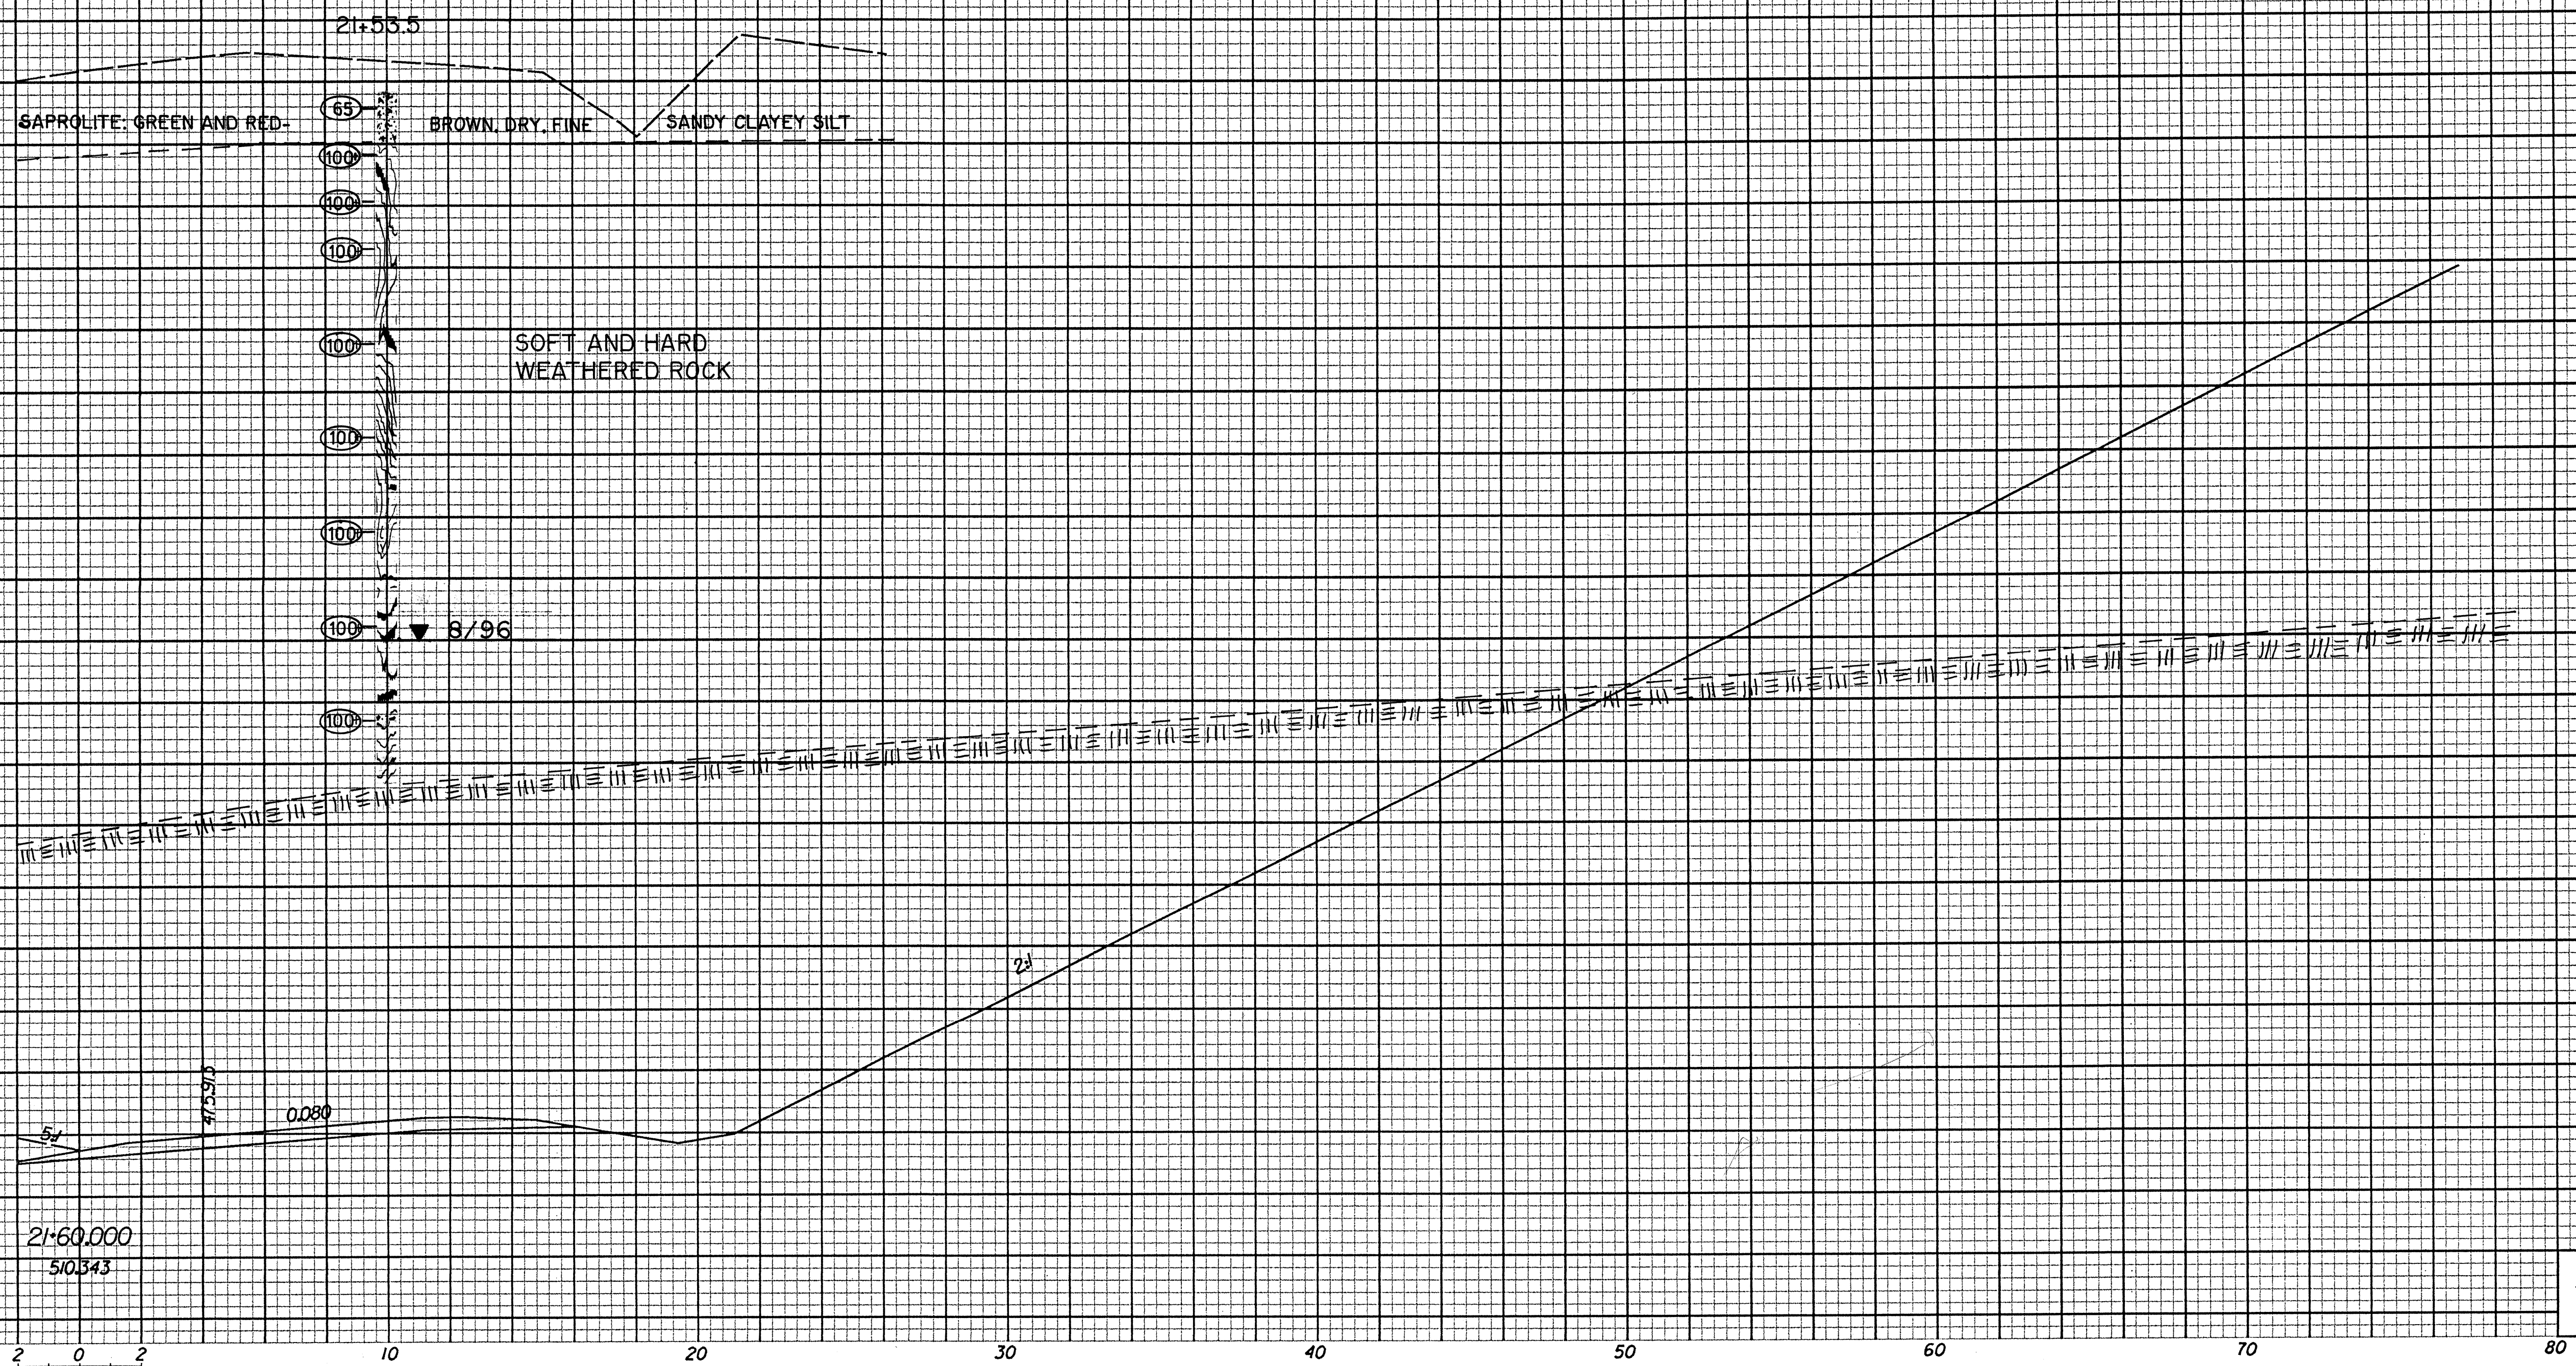

**LOCHNER**  
 H.W. LOCHNER, INC.  
 3725 NATIONAL DRIVE, SUITE 123  
 RALEIGH, NC 27612