


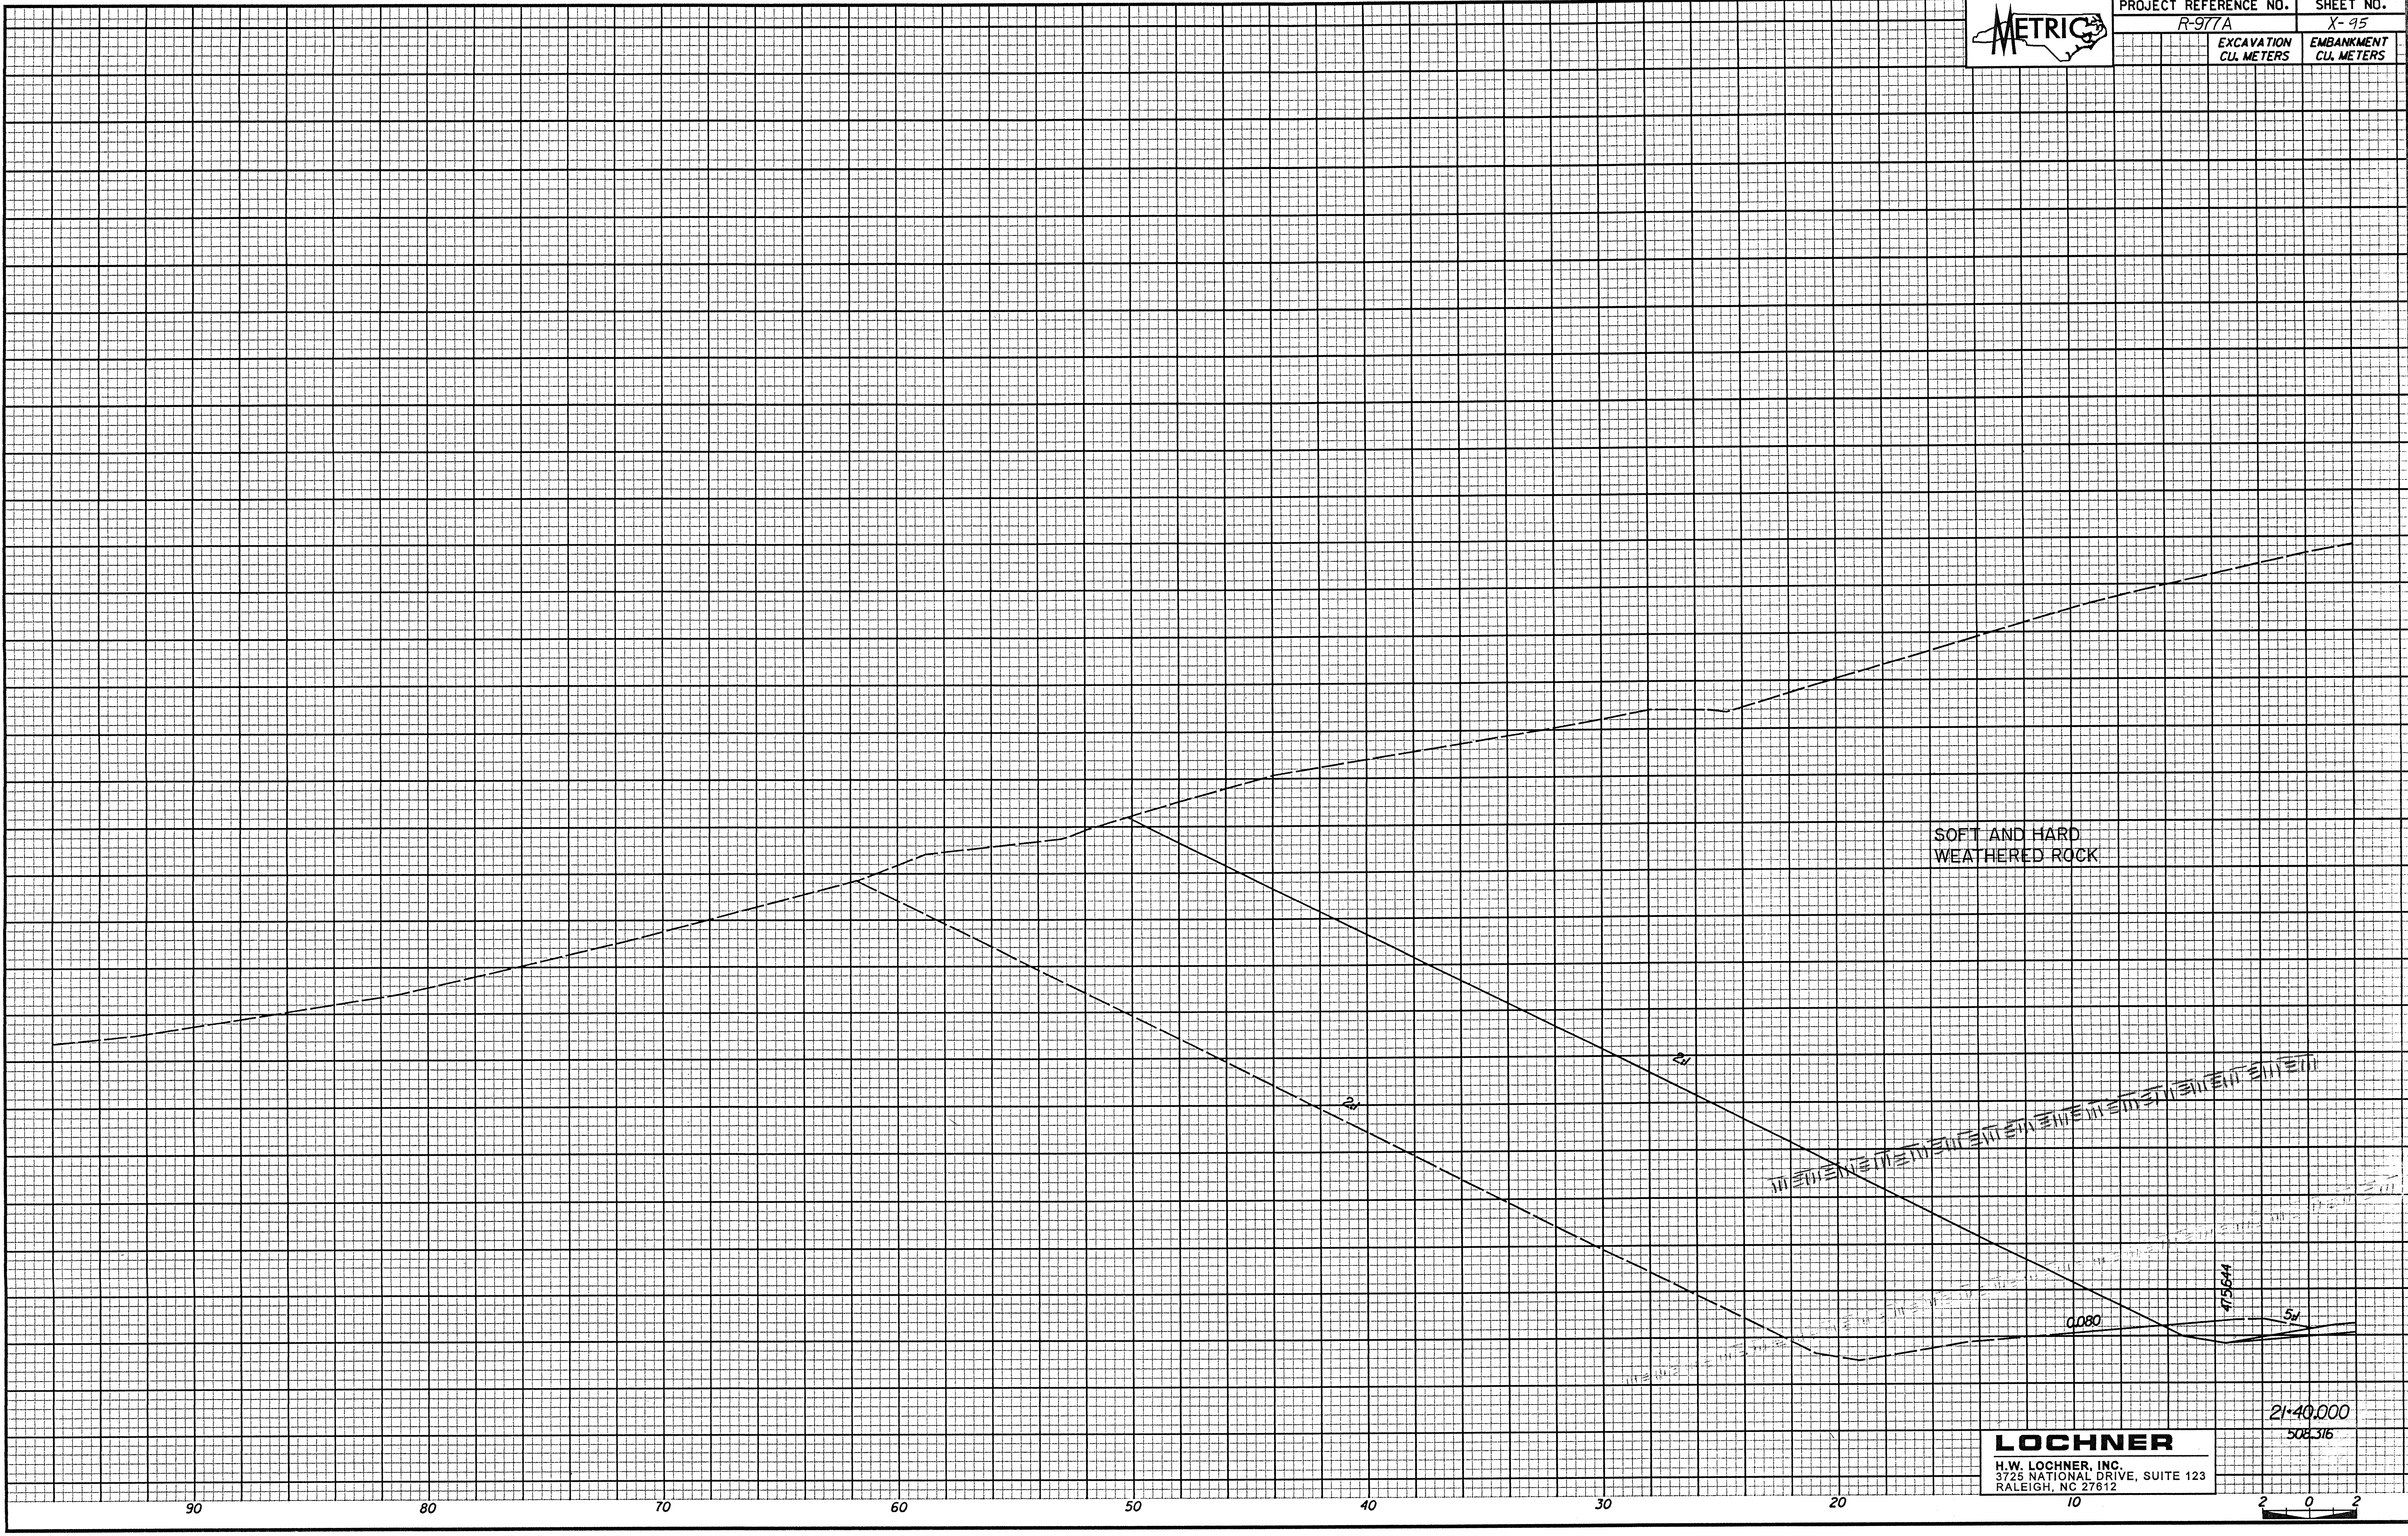

PROJECT REFERENCE NO.	SHEET NO.
R-977A	X-95
EXCAVATION CU. METERS	EMBANKMENT CU. METERS



90

80

70

60

50

40

30

20

10

21+40.000
508.316

LOCHNER
 H.W. LOCHNER, INC.
 3725 NATIONAL DRIVE, SUITE 123
 RALEIGH, NC 27612