


58.0920



PROJECT REFERENCE NO. R-977A SHEET NO. X-74

SOIL TEST RESULTS

SAMPLE NO.	OFFSET	STATION	DEPTH INTERVAL	WASHED	% BY WEIGHT				% PASSING (SIEVES)		MOISTURE	ORGANIC	
					LL	PL	FC	CLAY	20	40			
SS-120	0	19+20	19+14	2-4(5)	38	10	6.9	53.3	136.4	22.5	100	99	07

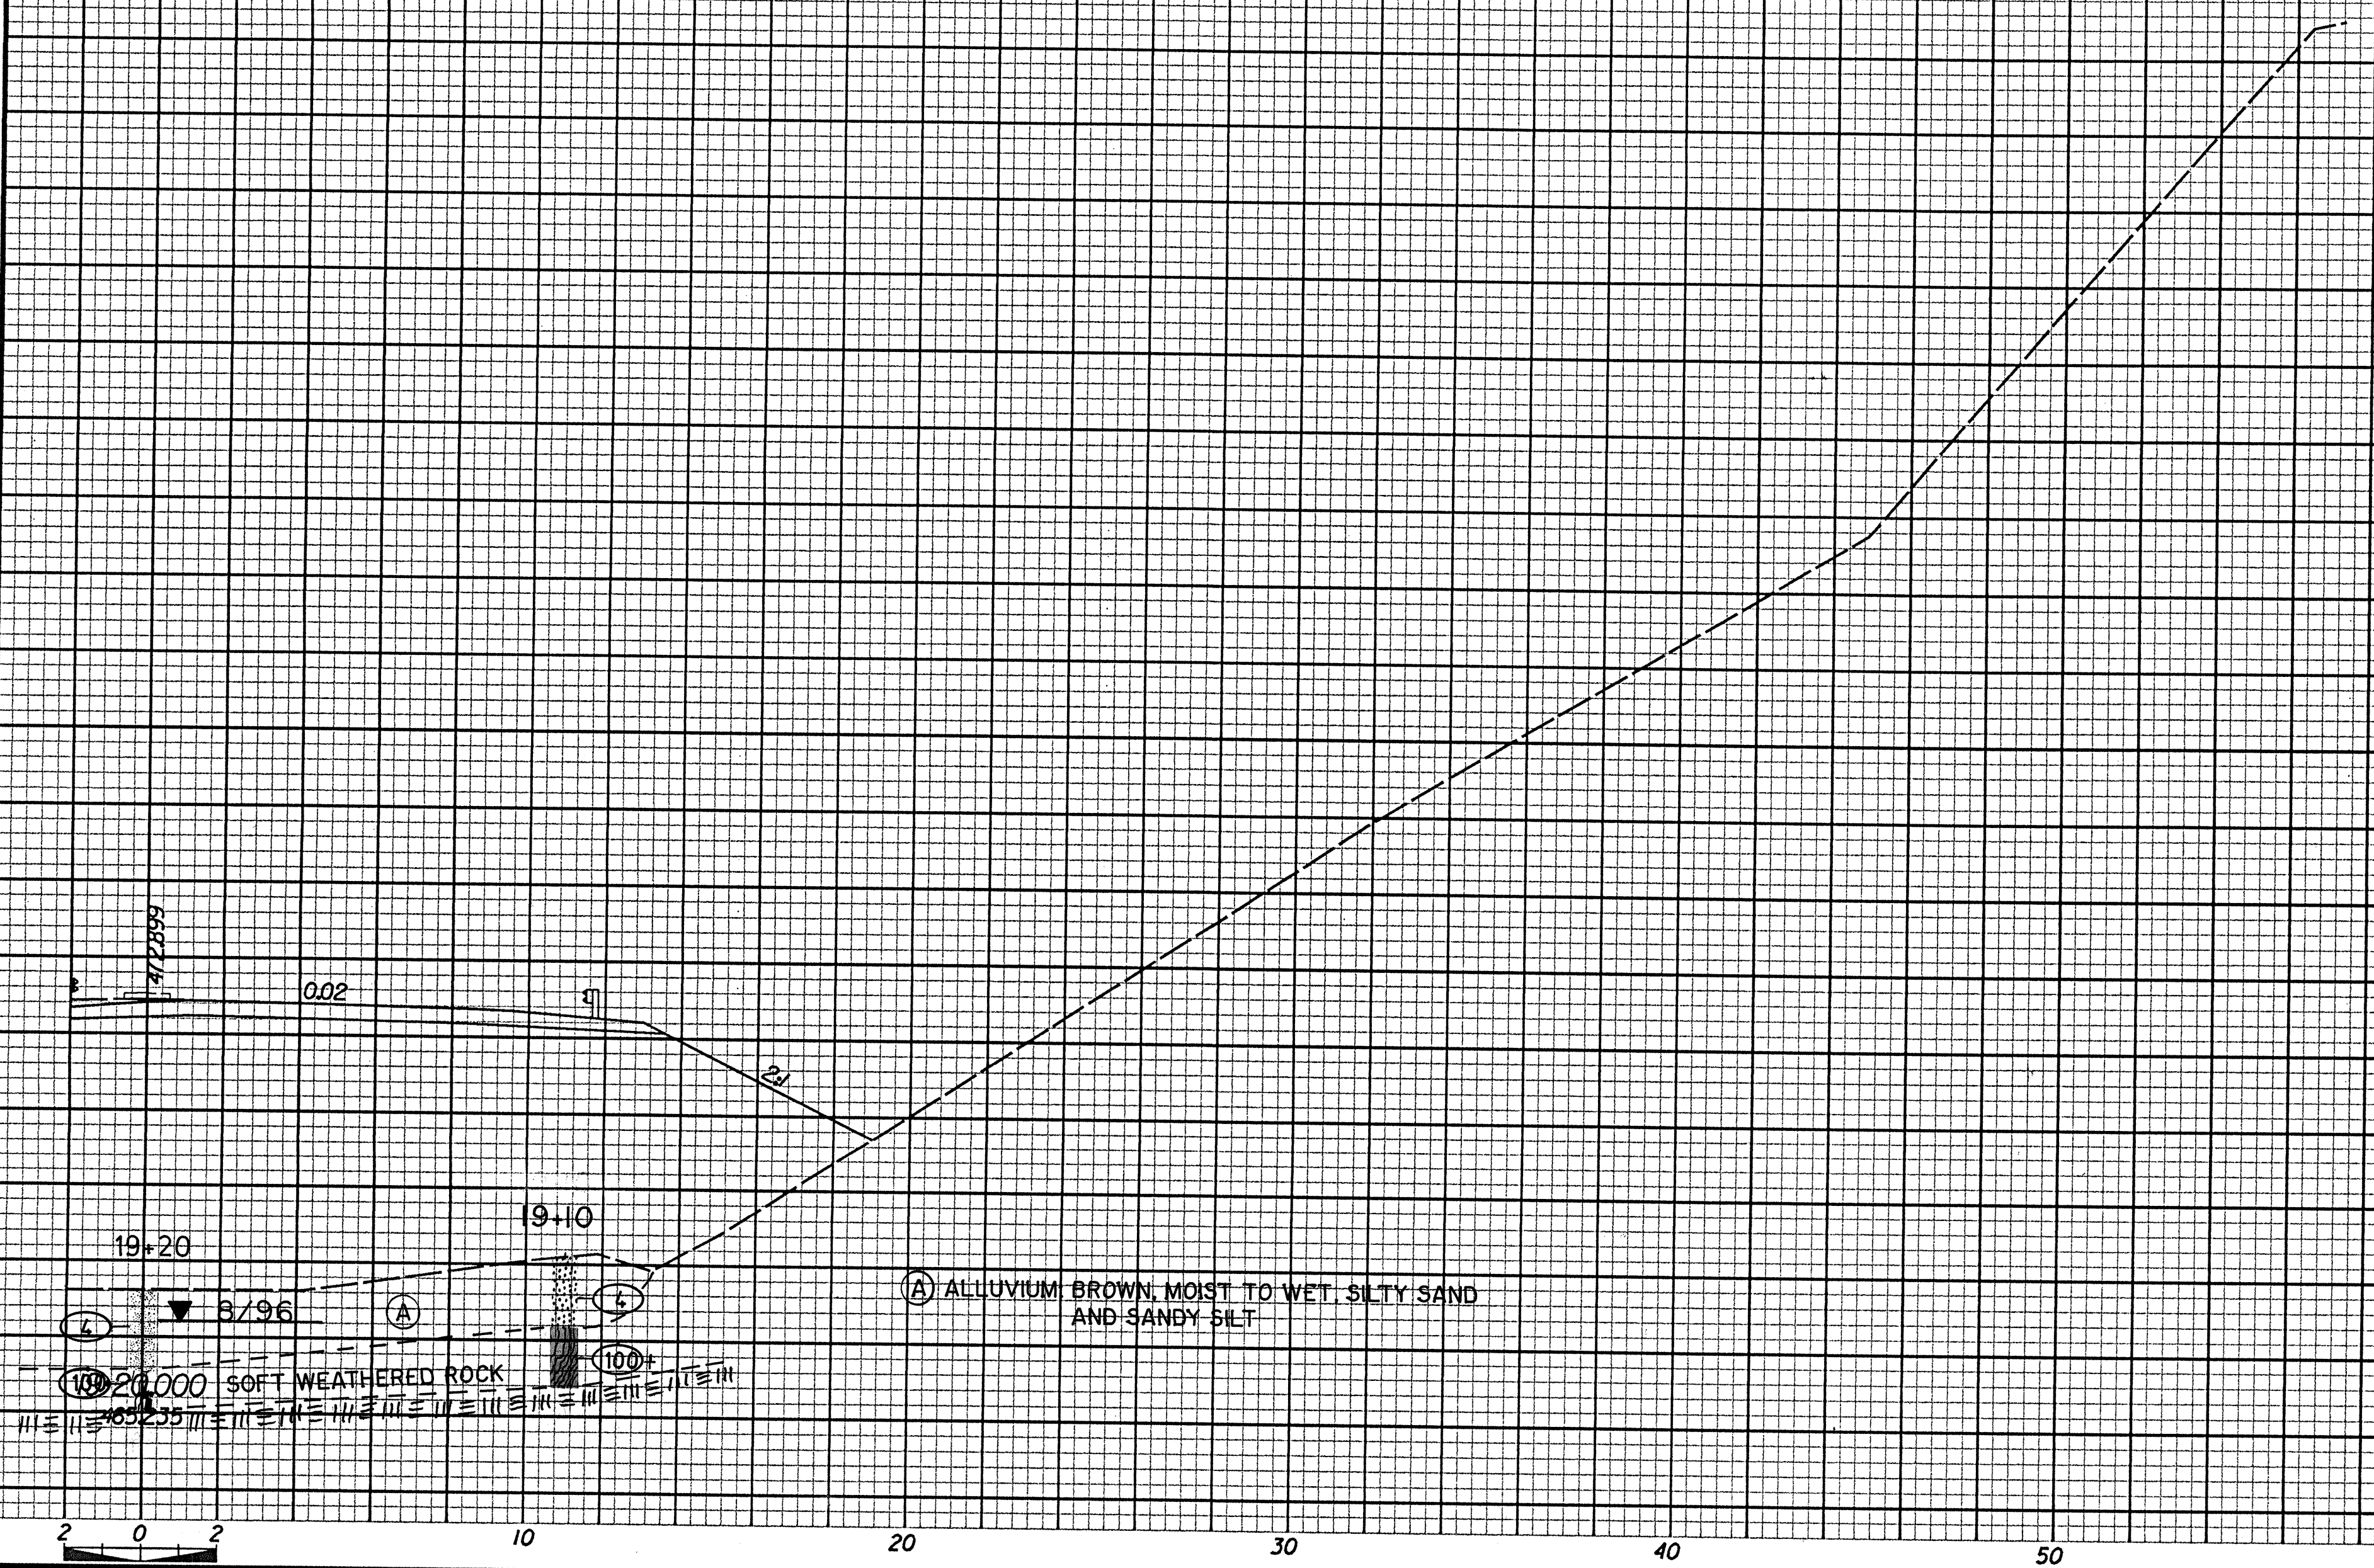

LOCHNER
 H.W. LOCHNER, INC.
 3725 NATIONAL DRIVE, SUITE 123
 RALEIGH, NC 27612