



55 0P220




PROJECT REFERENCE NO. R-977A	SHEET NO. X-61
EXCAVATION CU METERS	EMBANKMENT CU METERS

**SOIL TEST RESULTS**

SAMPLE NO.	OFFSET	STATION	DEPTH INTERVAL	MOISTURE	CLASS	% BY WEIGHT			PASSING US SIEVES			
						L	P	S	FLAY	20mm	75mm	
55-122	6	5+00	2.00-2.05	12.1	NP	14.8	59.6	16.4	100	100	99	92

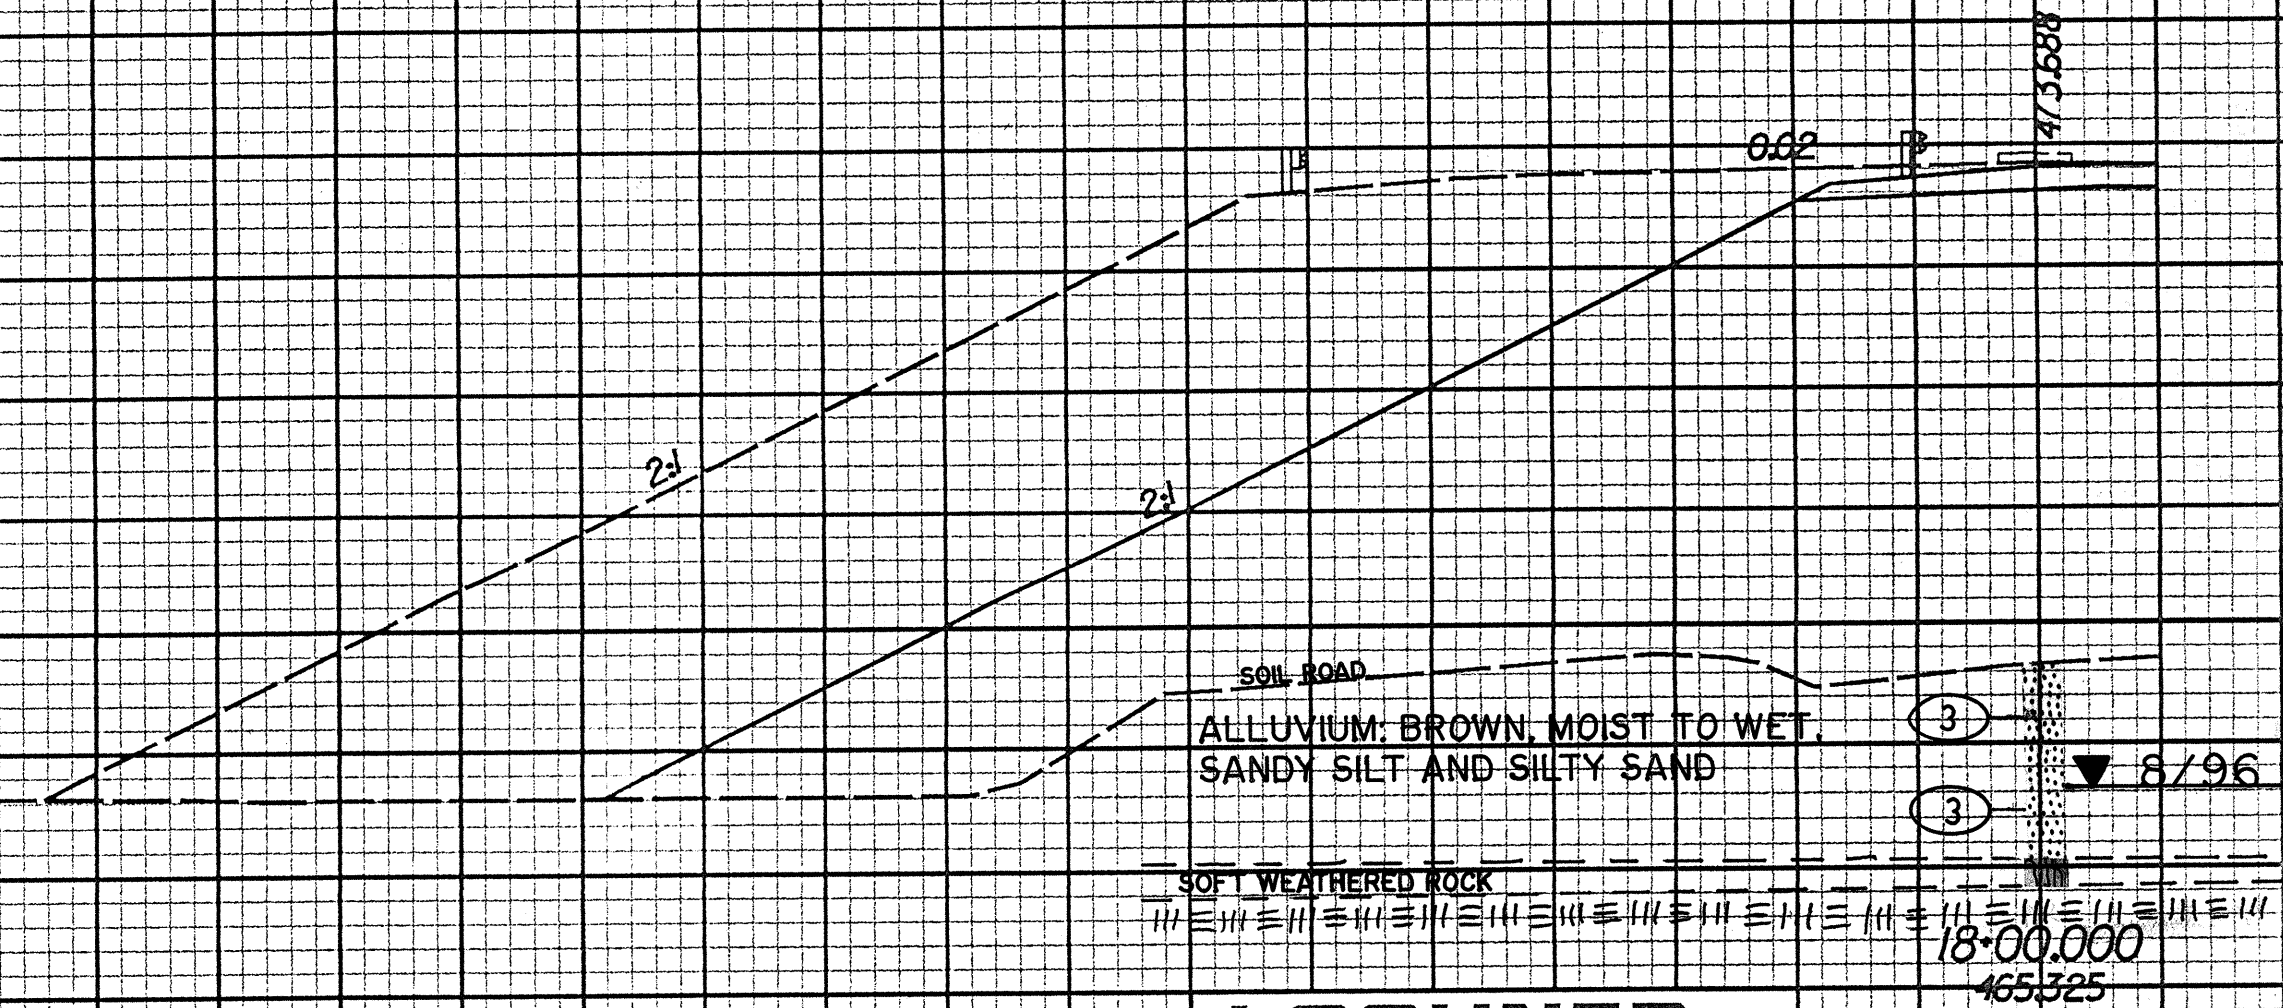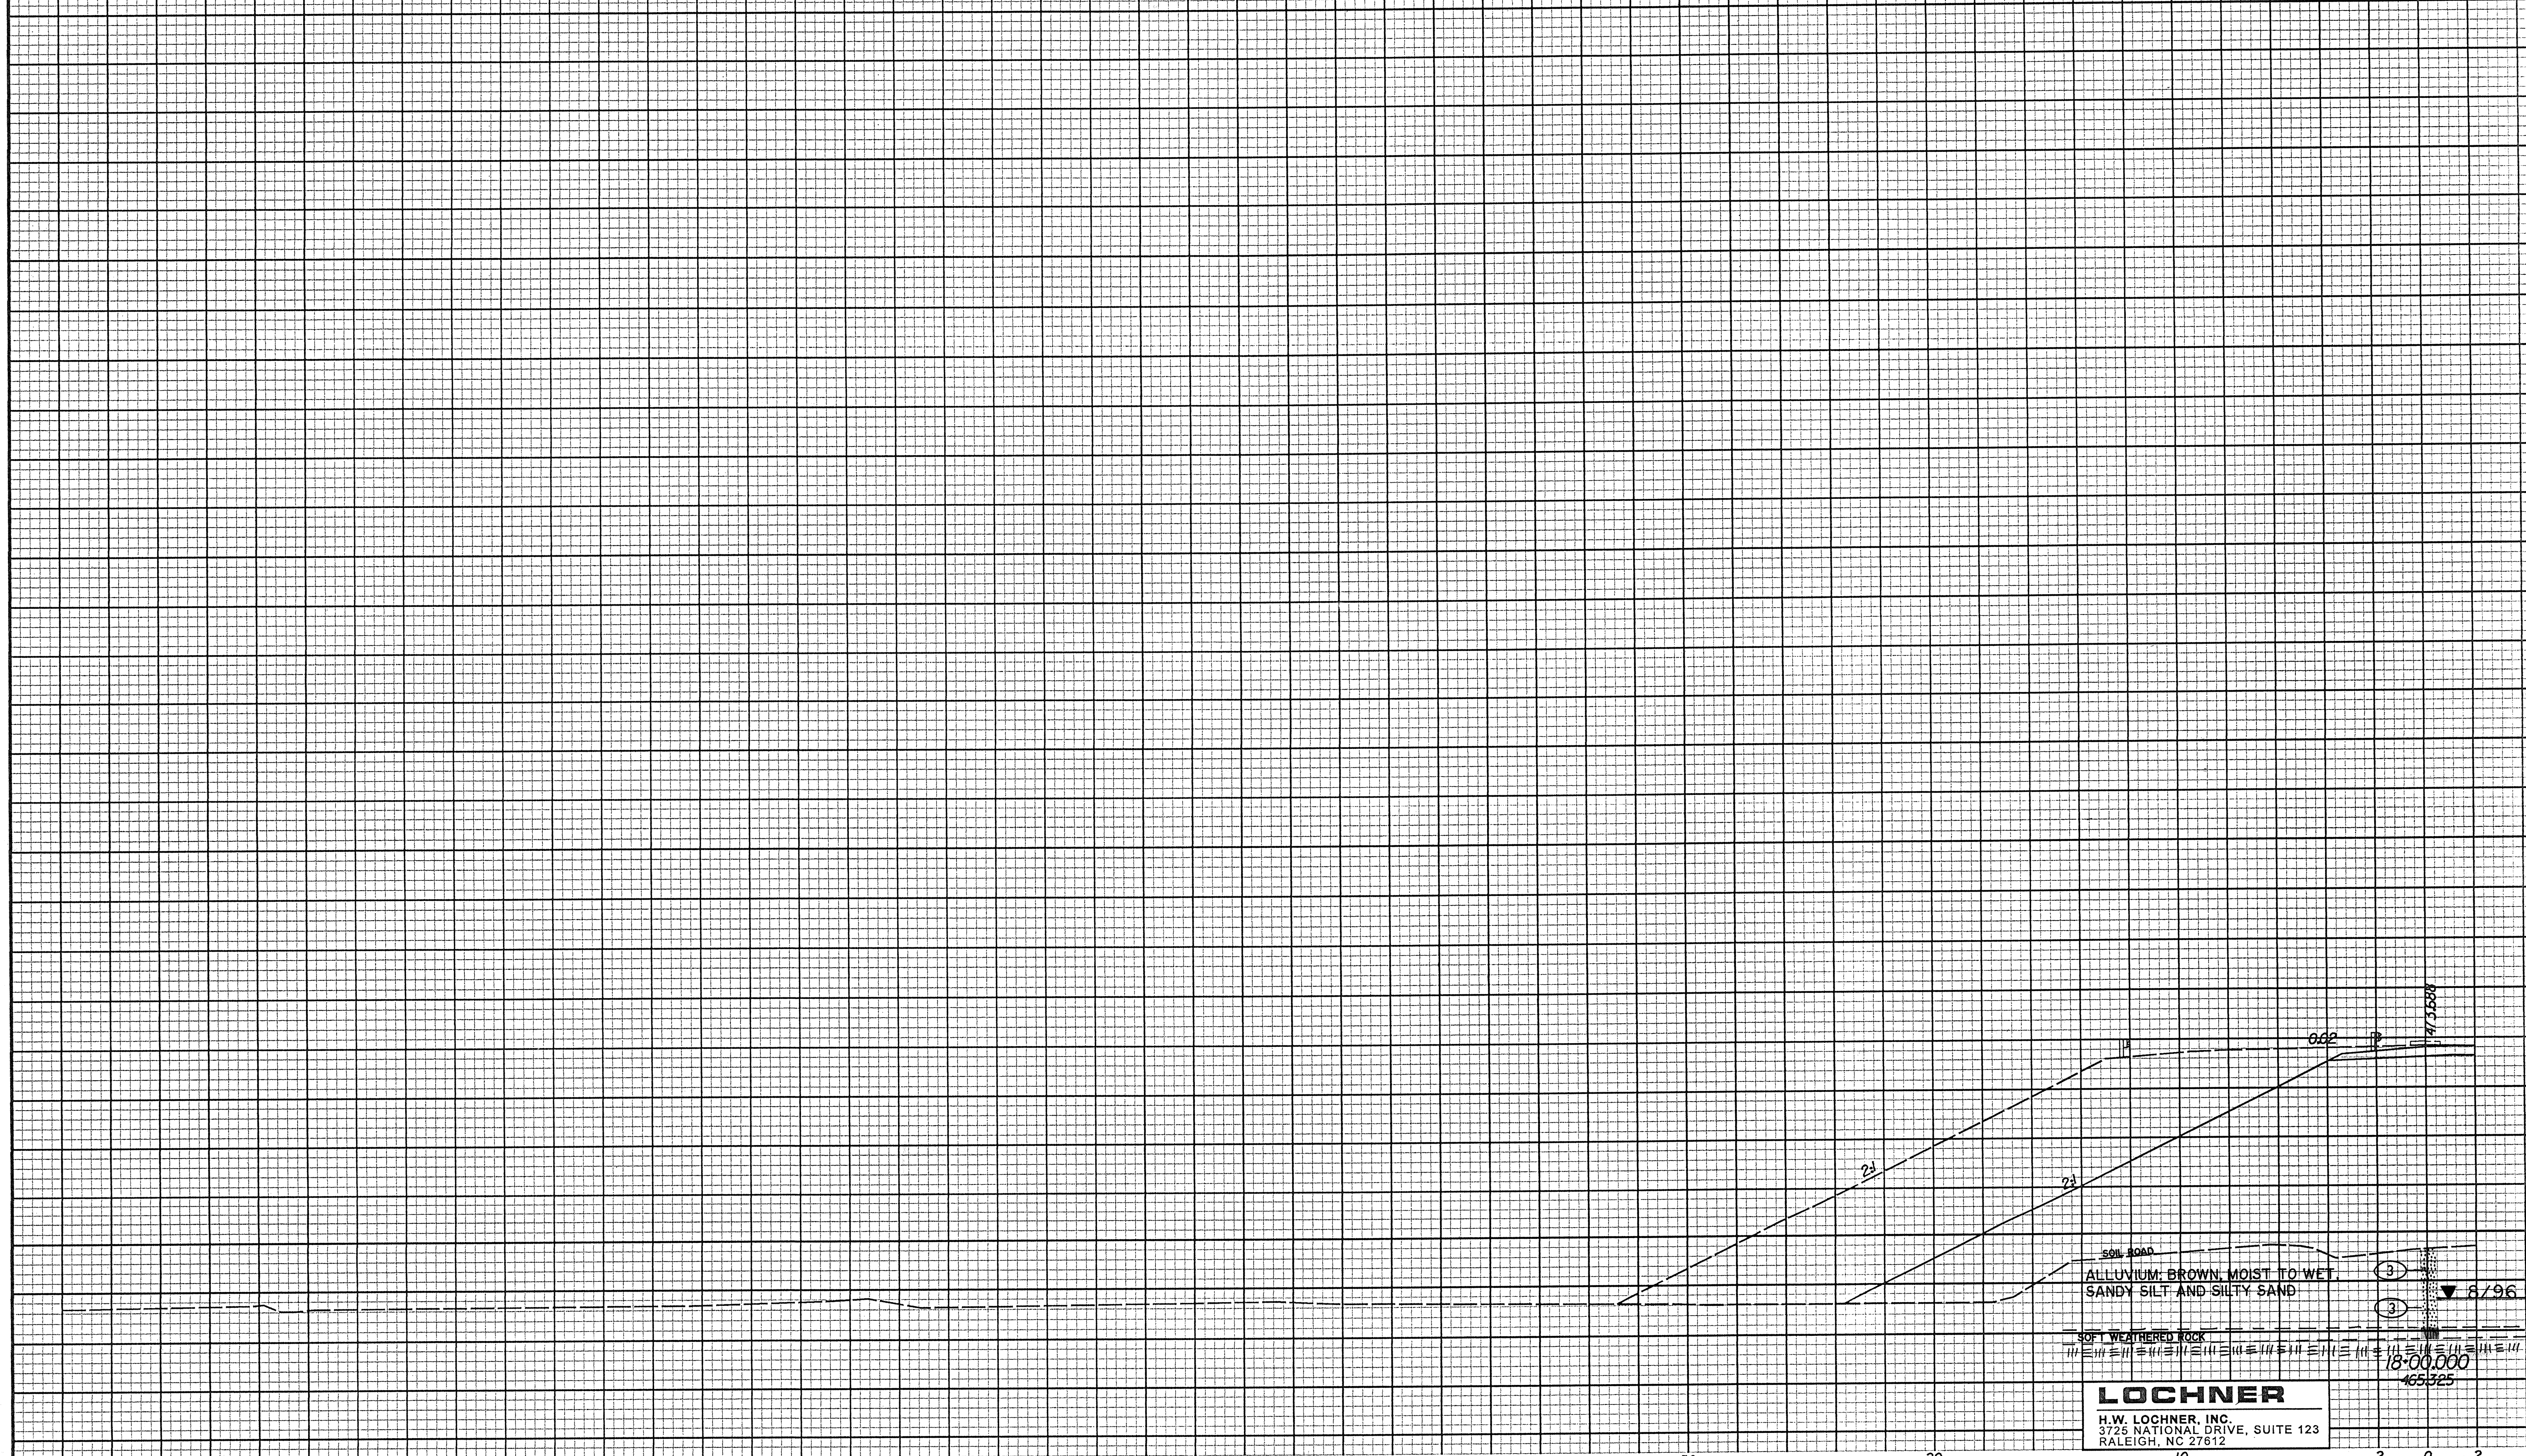

**LOCHNER**  
 H.W. LOCHNER, INC.  
 3725 NATIONAL DRIVE, SUITE 123  
 RALEIGH, NC 27612

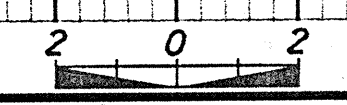

P:\Projects\977A\977A\1001.dwg, A5, 20, 1995, 08, 21