




SOIL TEST RESULTS

SAMPLE NO.	OFFSET	STATION	DEPTH	WEIGHT	L.P.	WET WEIGHT		PASSING TEST		MOISTURE	ORGANIC				
						SAND	SILT	CLAY	NO. 425						
99-121	0M	811	0-00	01-154	A	2-440	2	NP	17.6	54.2	18.1	10-1	90	1-99	34

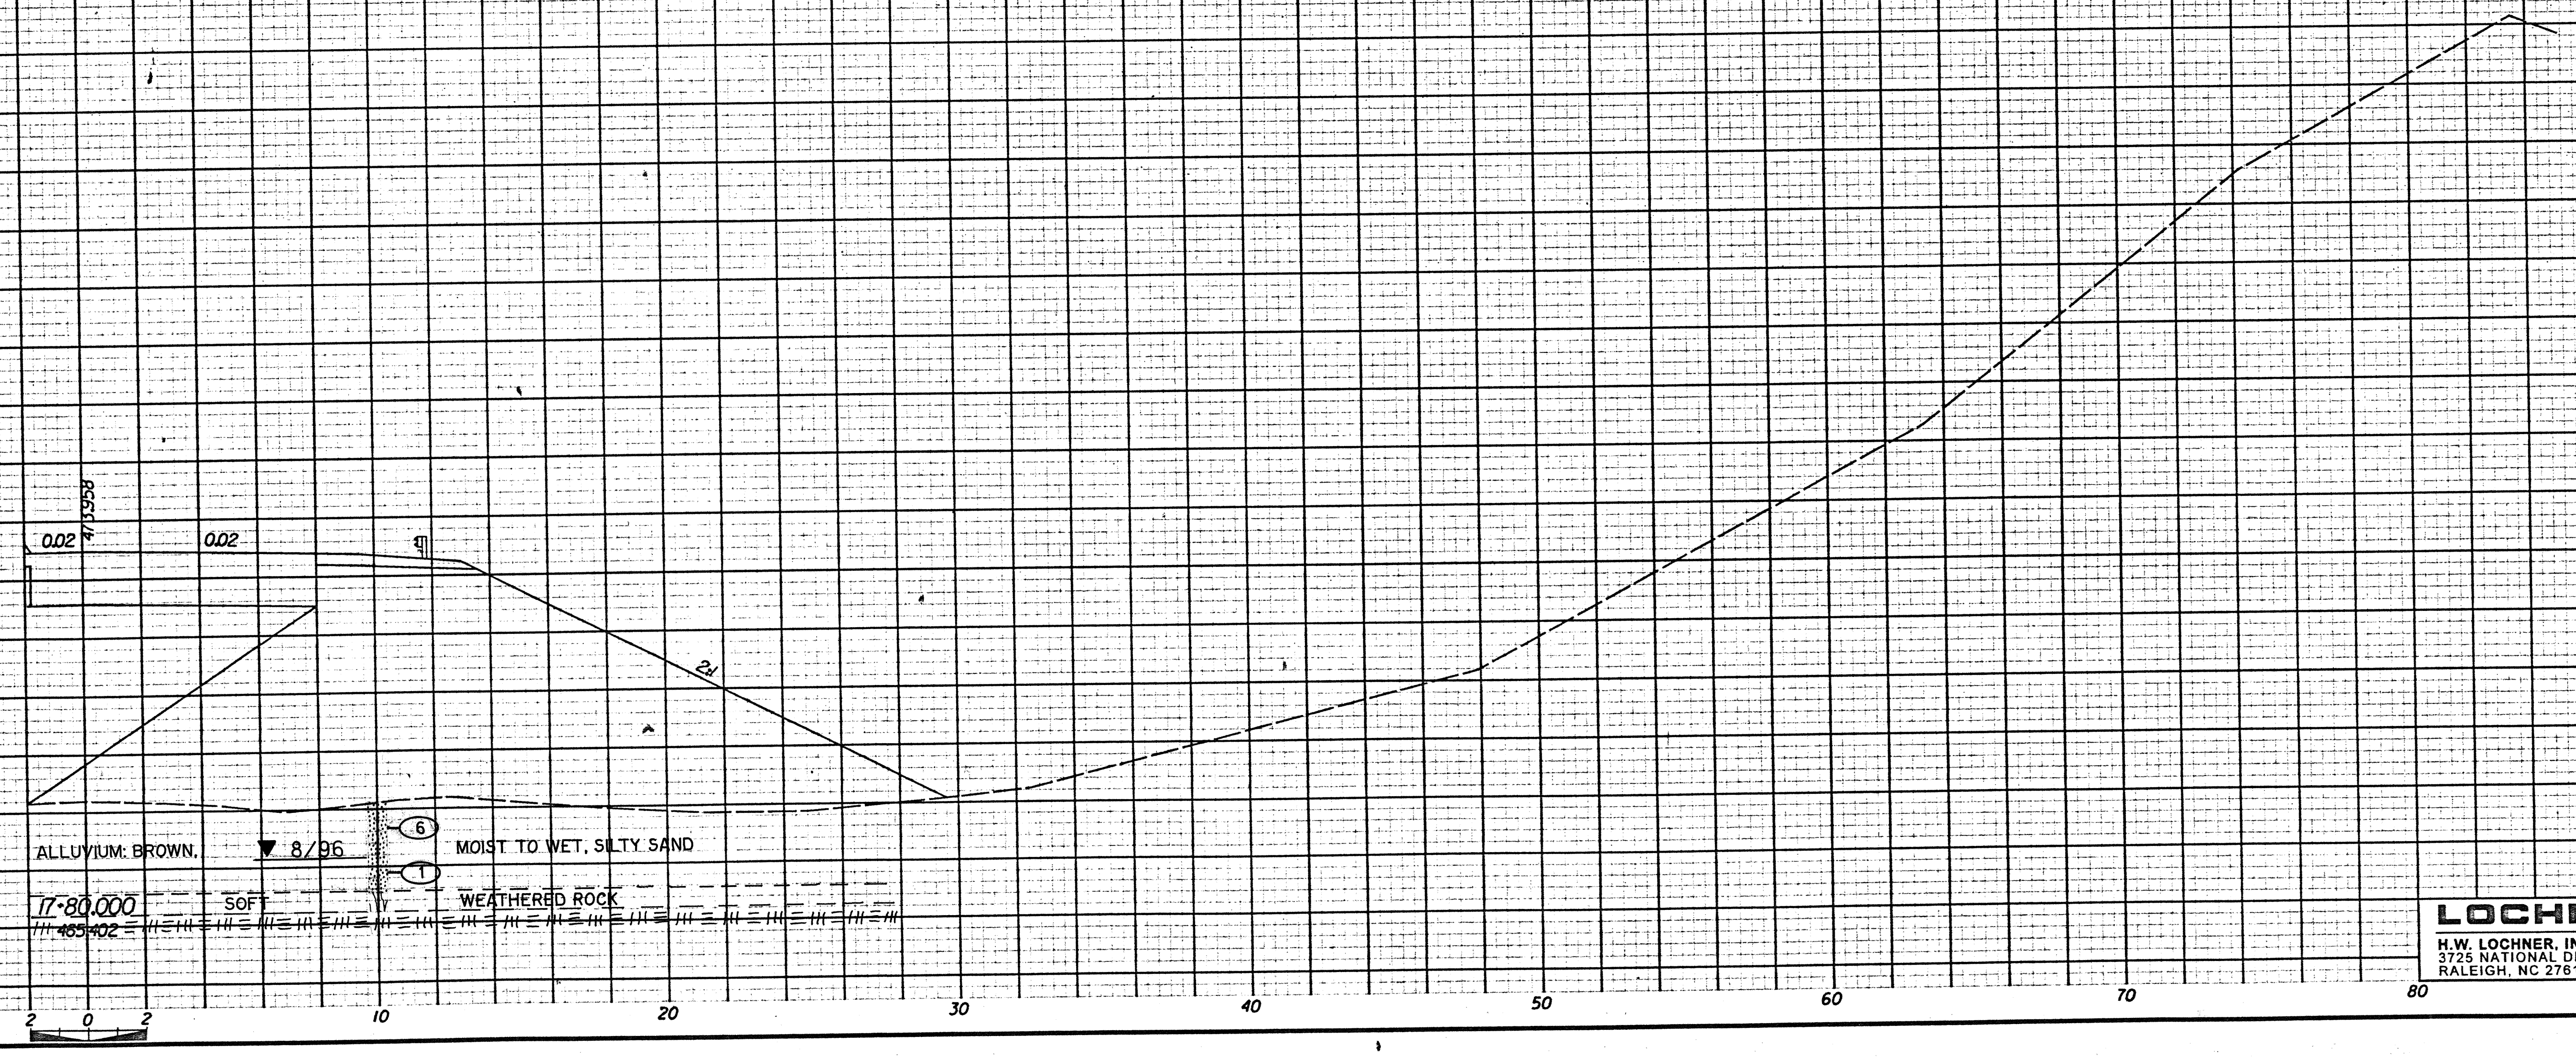

**LOCHNER**  
 H.W. LOCHNER, INC.  
 3725 NATIONAL DRIVE, SUITE 123  
 RALEIGH, NC 27612