


53 of 200

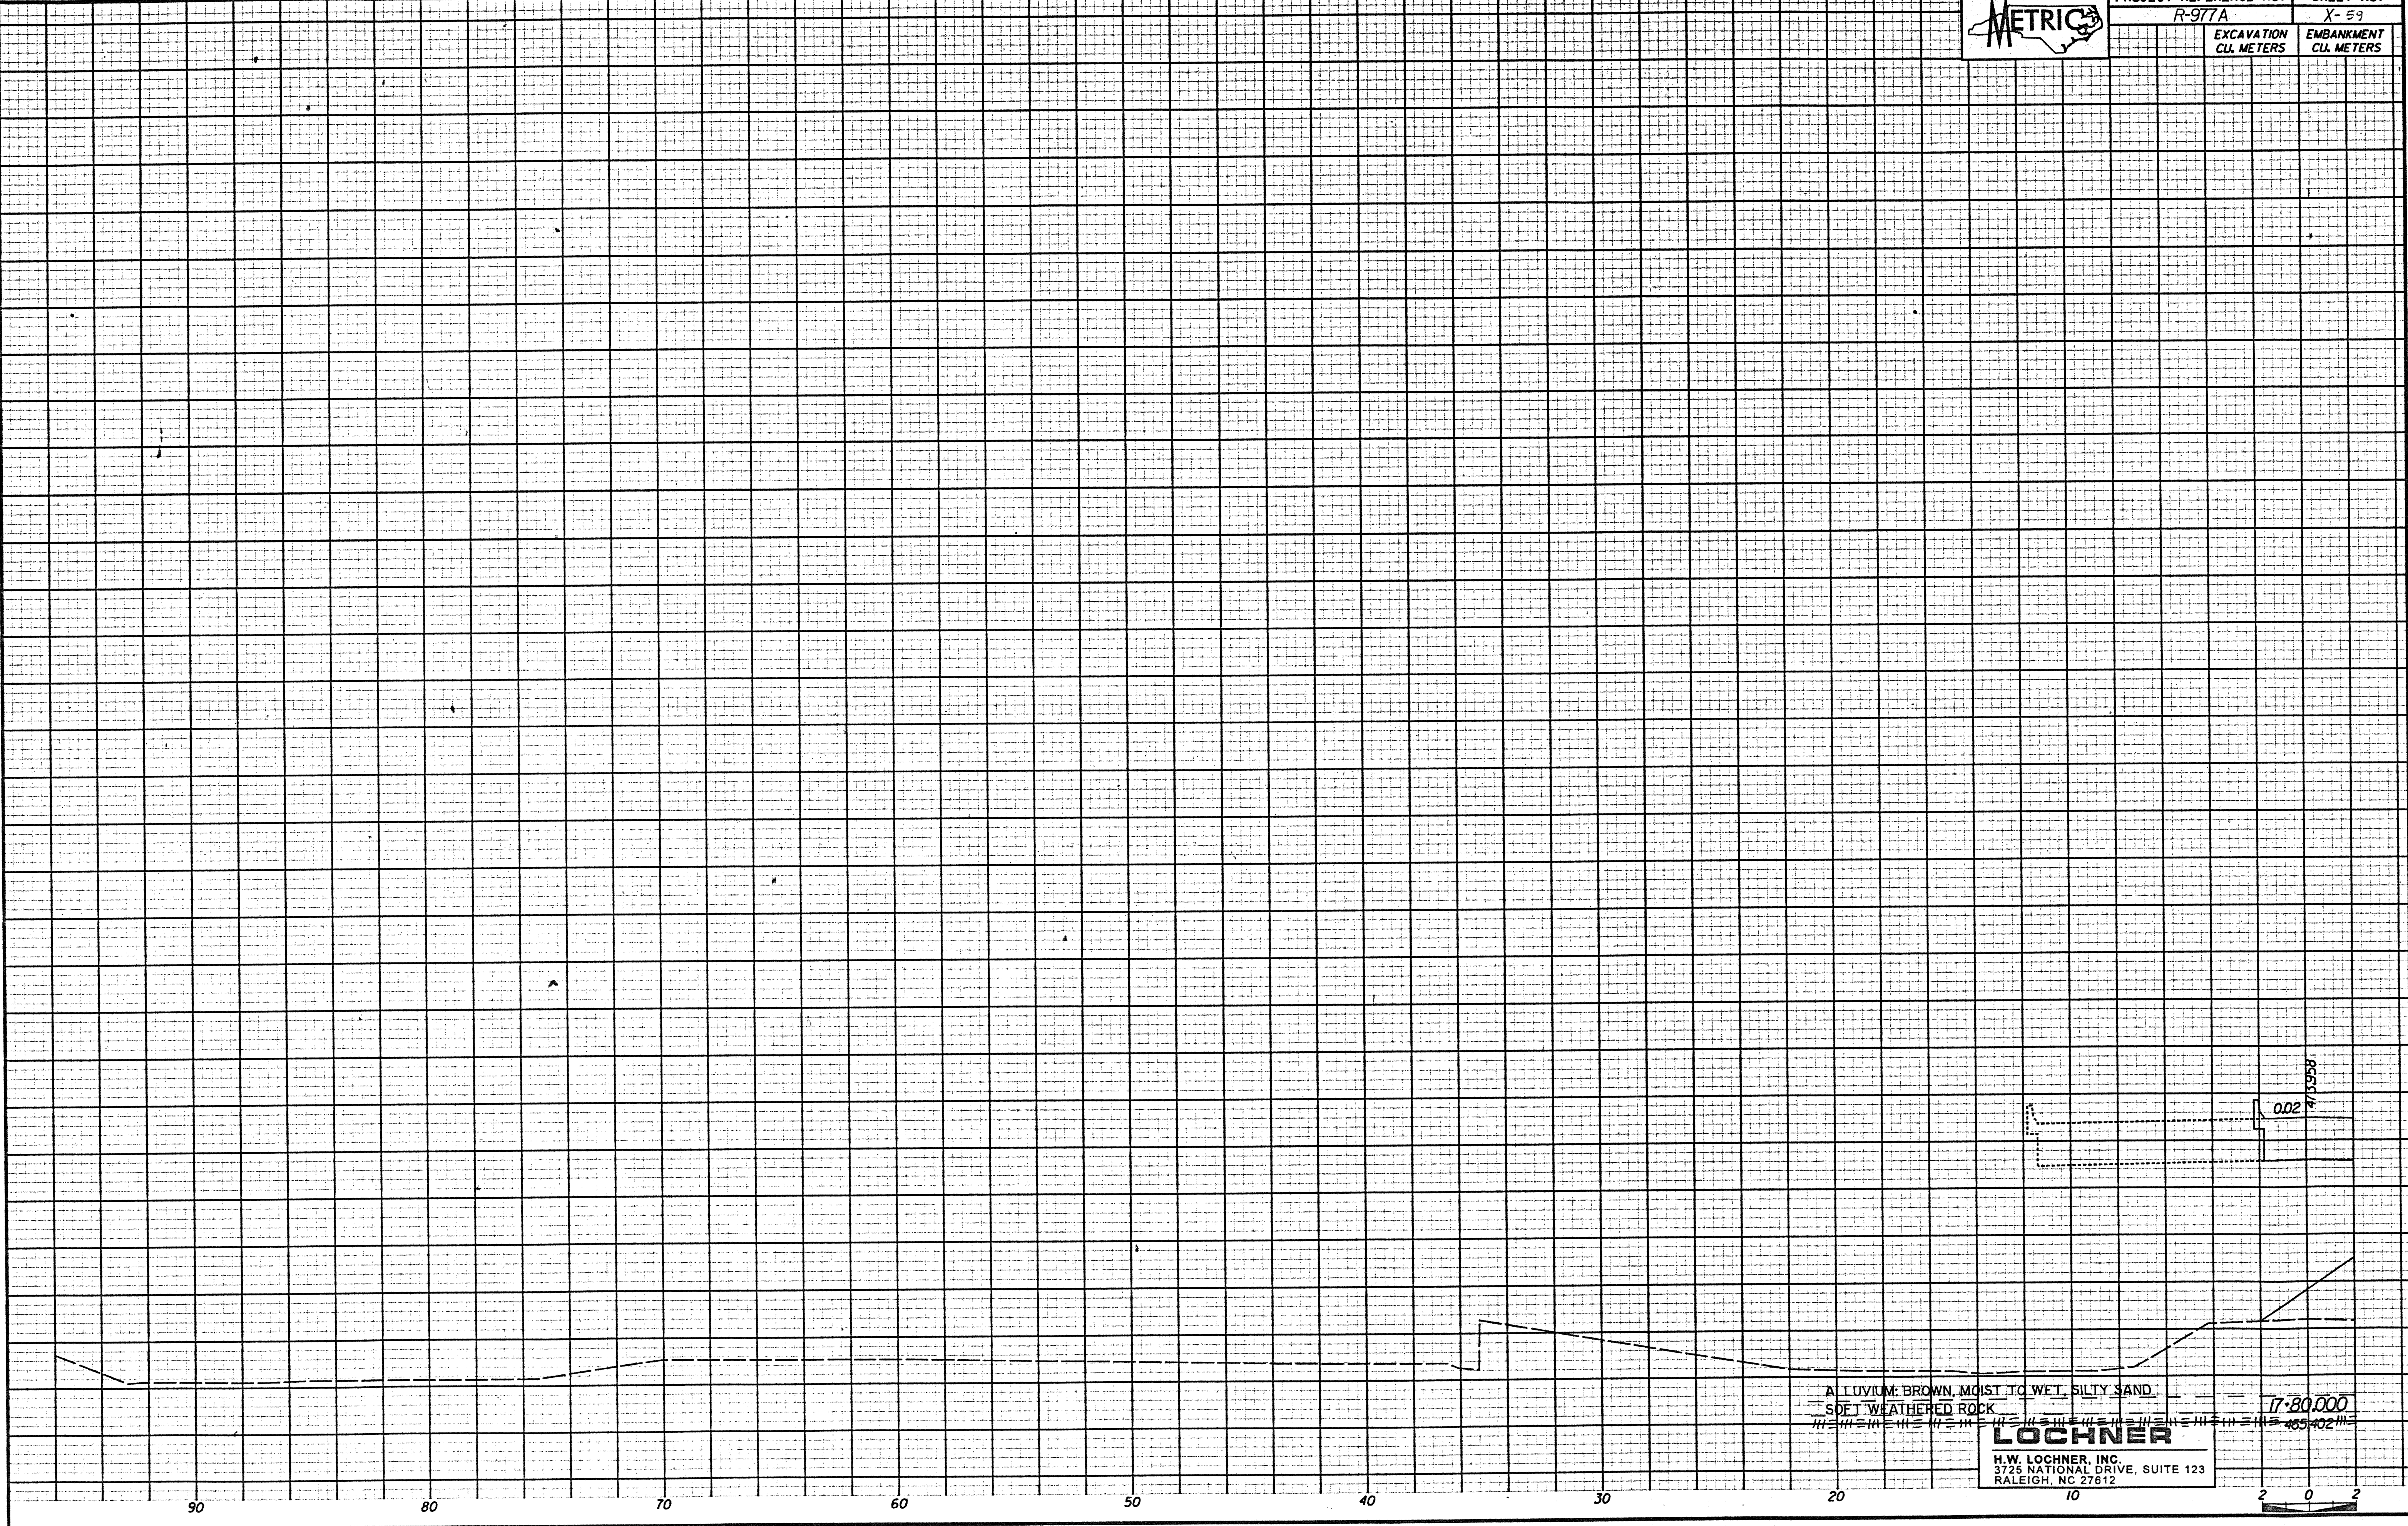

PROJECT REFERENCE NO. R-977A SHEET NO. X-59

EXCAVATION CU. METERS EMBANKMENT CU. METERS



ALLUVIUM: BROWN, MOIST TO WET, SILTY SAND
SOFT WEATHERED ROCK

LOCHNER

H.W. LOCHNER, INC.
3725 NATIONAL DRIVE, SUITE 123
RALEIGH, NC 27812

17-80.000

489.402

90 80 70 60 50 40 30 20 10 2 0 2