


4908200



PROJECT REFERENCE NO.	SHEET NO.
R-977A	X-27
EXCAVATION CU. METERS	EMBANKMENT CU. METERS

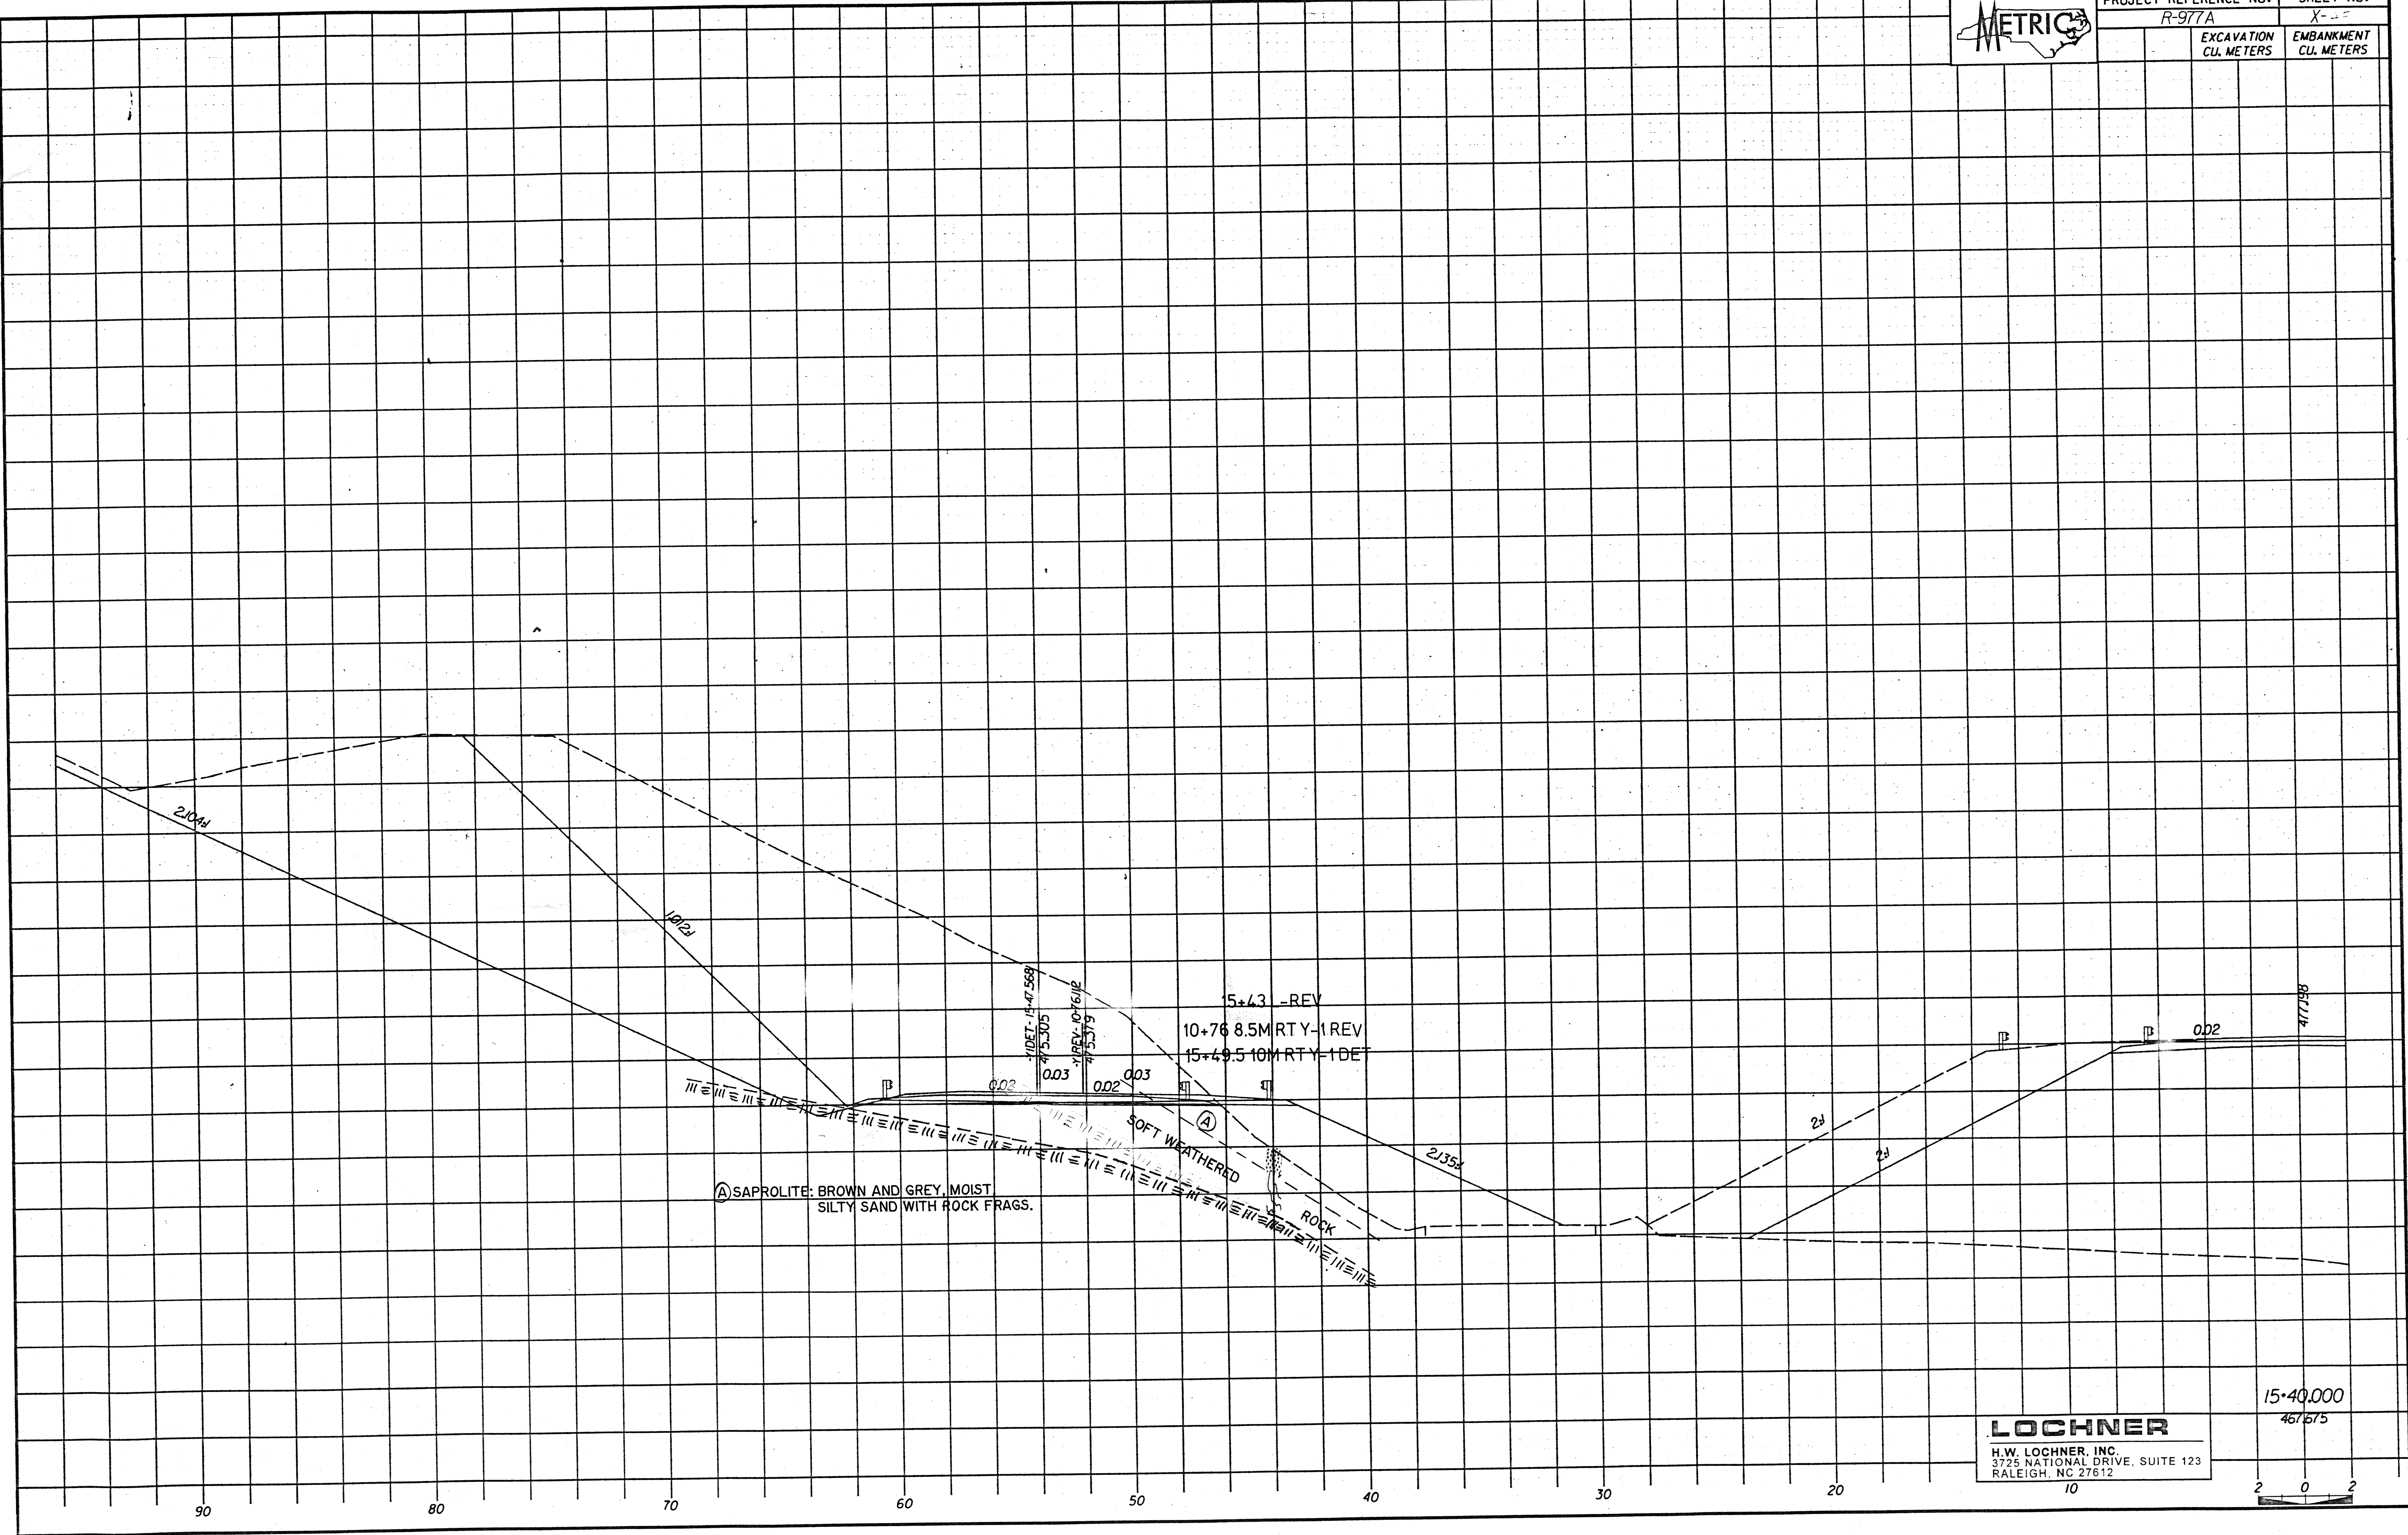

(A) SAPROLITE: BROWN AND GREY, MOIST
SILTY SAND WITH ROCK FRAGS.

SOFT WEATHERED

ROCK

LOCHNER
H.W. LOCHNER, INC.
3725 NATIONAL DRIVE, SUITE 123
RALEIGH, NC 27612

15:40.000
467/575

