




PROJECT REFERENCE NO.	SHEET NO.
R-977A	X-13
EXCAVATION CU. METERS	EMBANKMENT CU. METERS

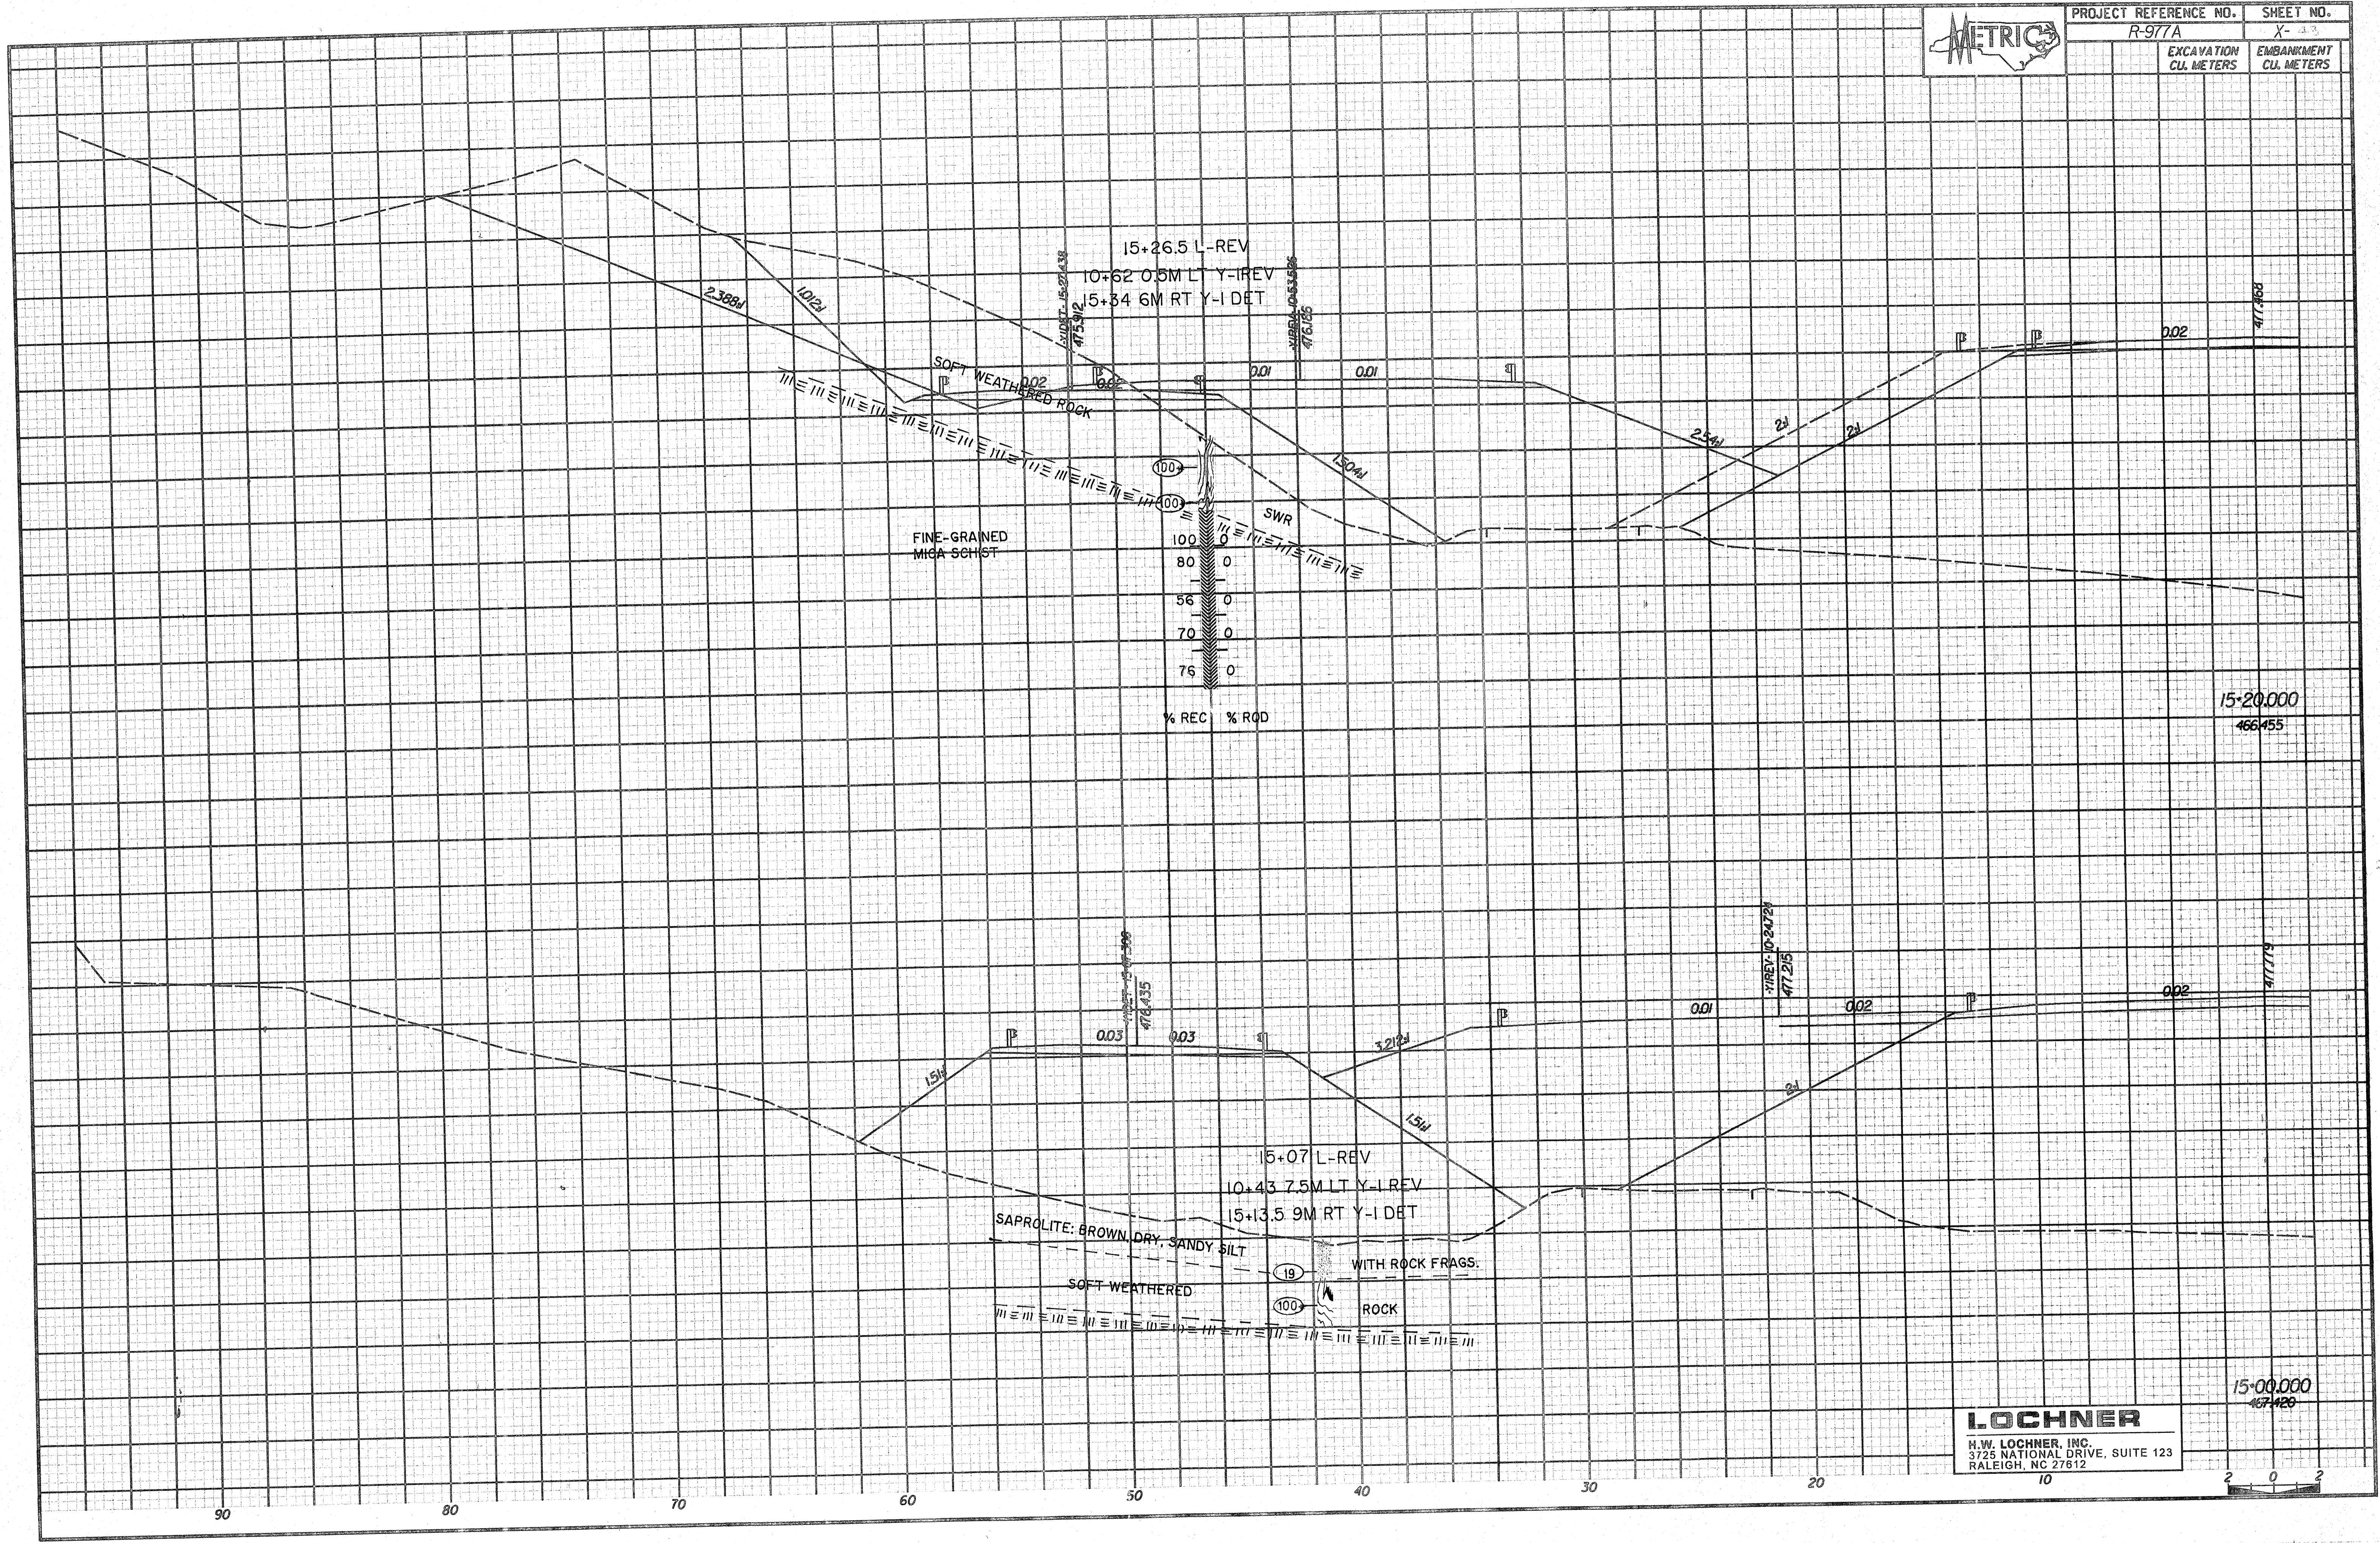

15+20.000
466455

15+00.000
467429

LOCHNER
H.W. LOCHNER, INC.
3725 NATIONAL DRIVE, SUITE 123
RALEIGH, NC 27612

