


SOIL TEST RESULTS													
SAMPLE NO.	OFFSET	STATION	DEPTH INTERVAL	WASH TO CLASS.	L	P	I	BY WEIGHT	3 PASSING SIEVES	W	ORGANIC		
1	2	3	4	5	6	7	8	9	10	11	12		
55-92	E	68-32	0.82-1.5	A-4(4)	37	6	2.4	10.0	35.1	22.2	100	100	48
55-93	5M RT	68-33	5.69-5.49	A-4(4)	36	7	8.9	20.7	50.3	14.2	99	93	77

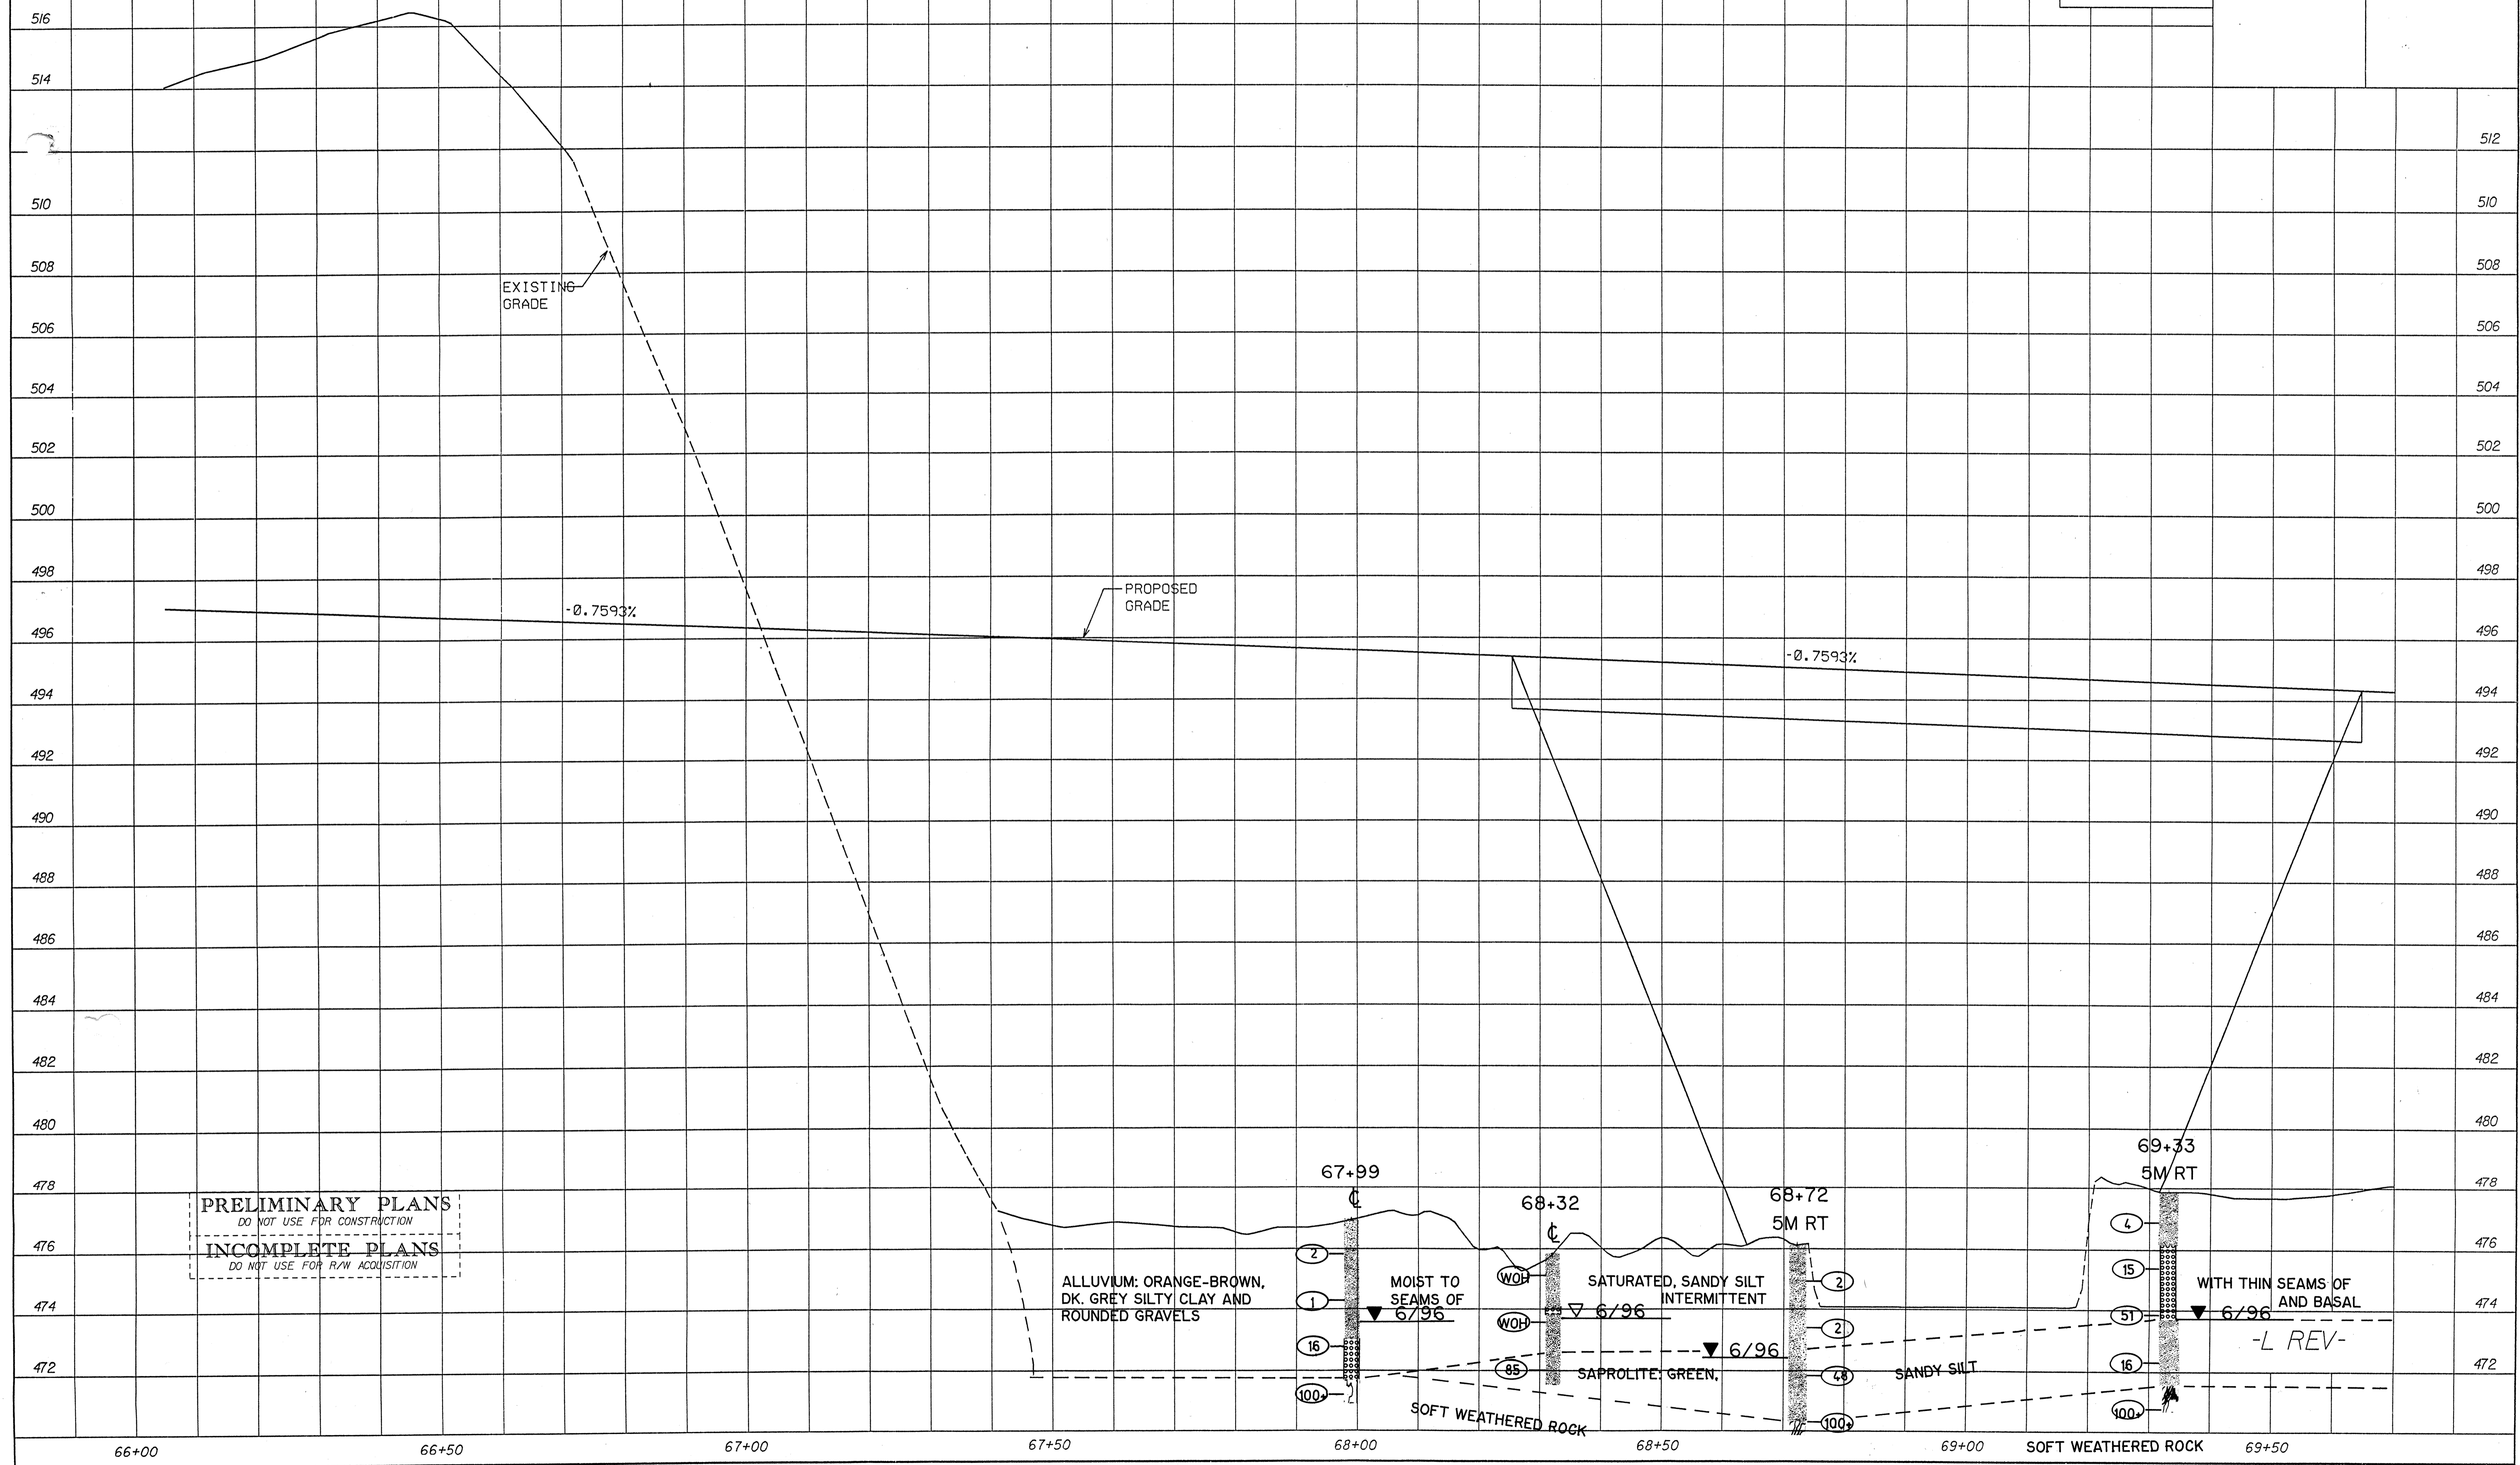

PRELIMINARY PLANS
DO NOT USE FOR CONSTRUCTION
INCOMPLETE PLANS
DO NOT USE FOR R/W ACQUISITION

ALLUVIUM: ORANGE-BROWN,
DK. GREY SILTY CLAY AND
ROUNDED GRAVELS

MOIST TO
SEAMS OF
6/96

SATURATED, SANDY SILT
INTERMITTENT
6/96

SAPROLITE: GREEN,
6/96

SANDY SILT

WITH THIN SEAMS OF
AND BASAL

-L REV-

River is much deeper