

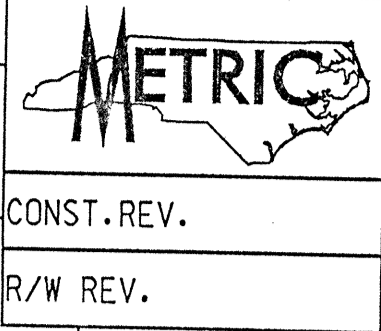


SOIL TEST RESULTS												
SAMPLE NO.	DEPTH INTERVAL	DEPTH	MOISTURE	LIQUID LIMIT	PLASTICITY INDEX	SHRINKAGE	UNSATURATED WATER CONTENT	FLUIDITY	GROUP CLASSIFICATION	TESTING AGENCY	DATE	
526	44+83.5	0-6.0	48.5	37	11	22.2	9.5	36.1	32.5	86	89	62
524	44+12	150-180	47.5	45	11	1.0	16.4	64.4	18.2	100	99	84

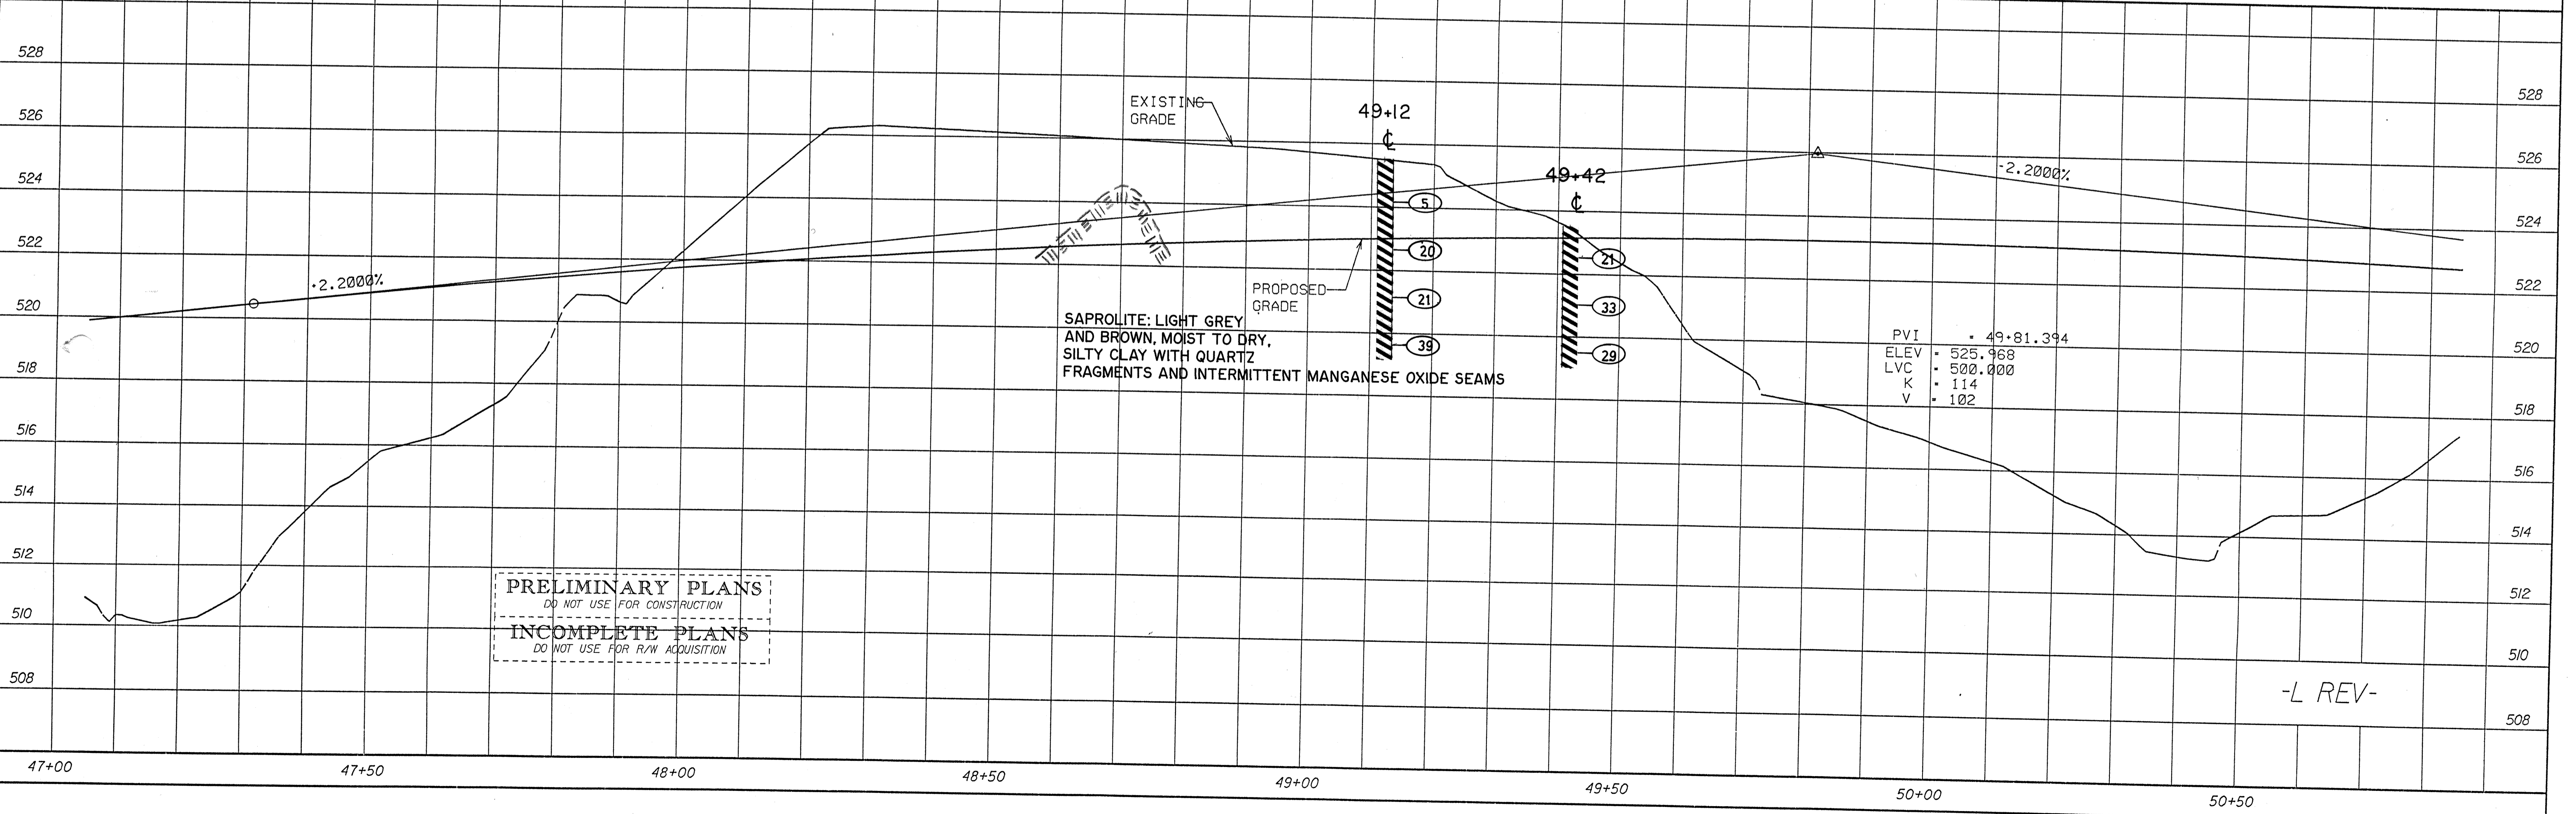

PROJECT REFERENCE NO. R-977A  
 HIGHWAY DESIGN ENGINEER  
 SHEET NO. 39  
 HYDRAULICS ENGINEER

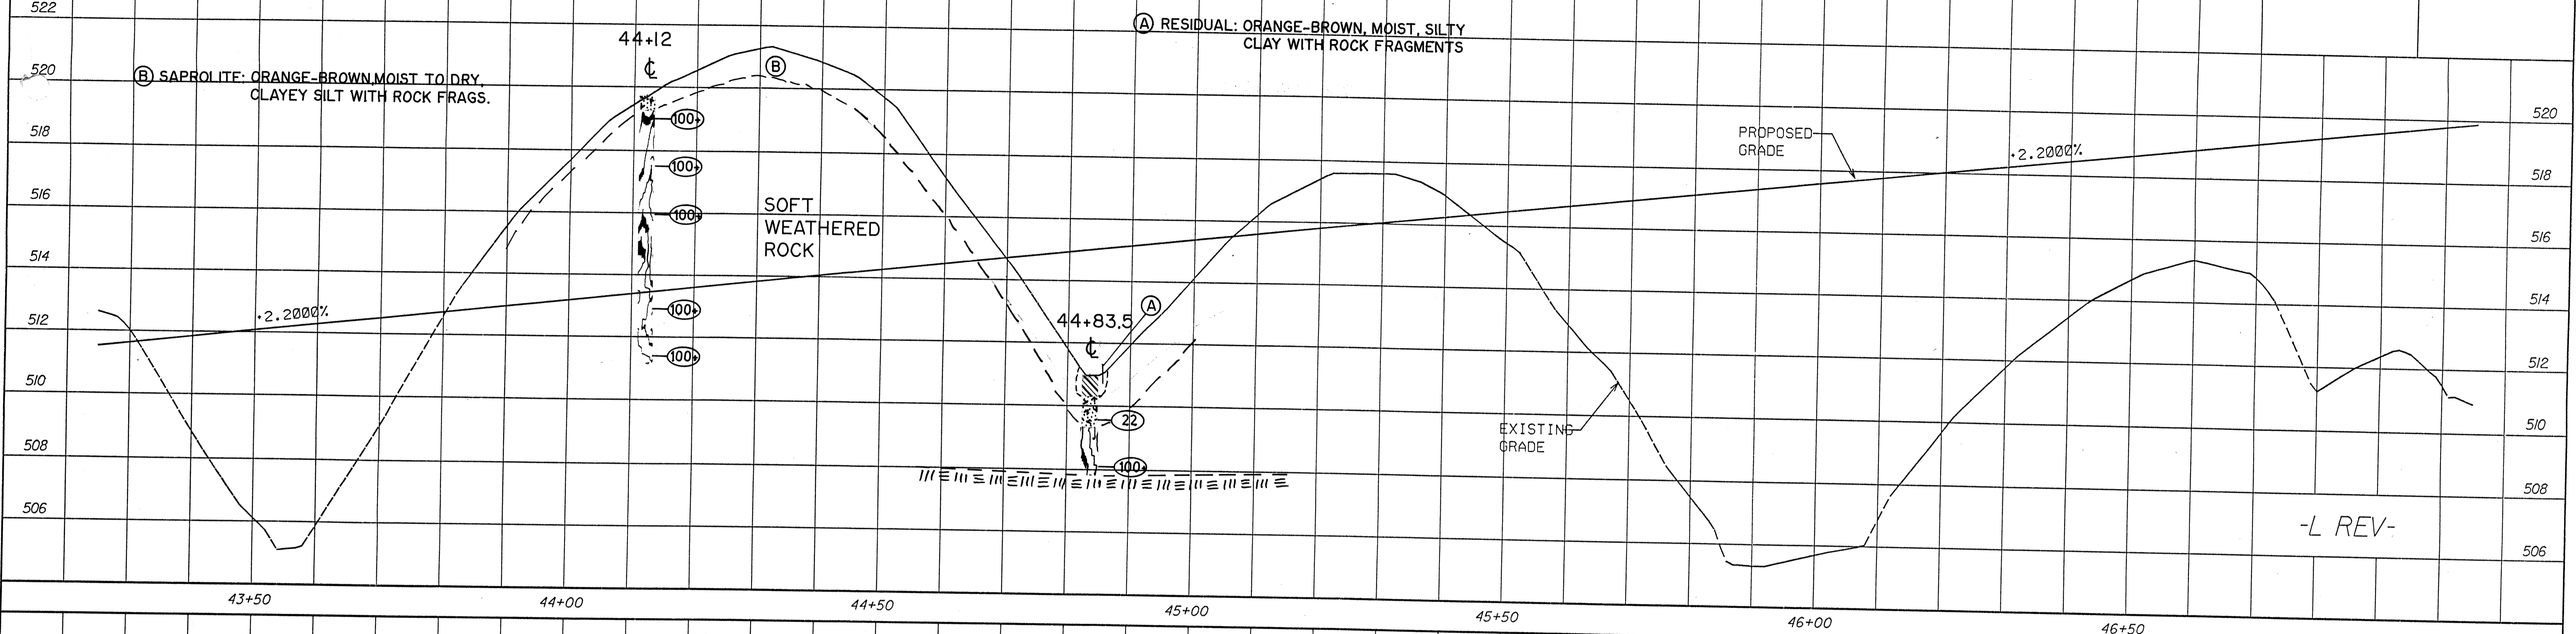

PRELIMINARY PLANS  
 DO NOT USE FOR CONSTRUCTION  
 INCOMPLETE PLANS  
 DO NOT USE FOR R/W ACQUISITION