


PROJECT REFERENCE NO.	R-977A	SHEET NO.	36
HIGHWAY DESIGN ENGINEER		HYDRAULICS ENGINEER	

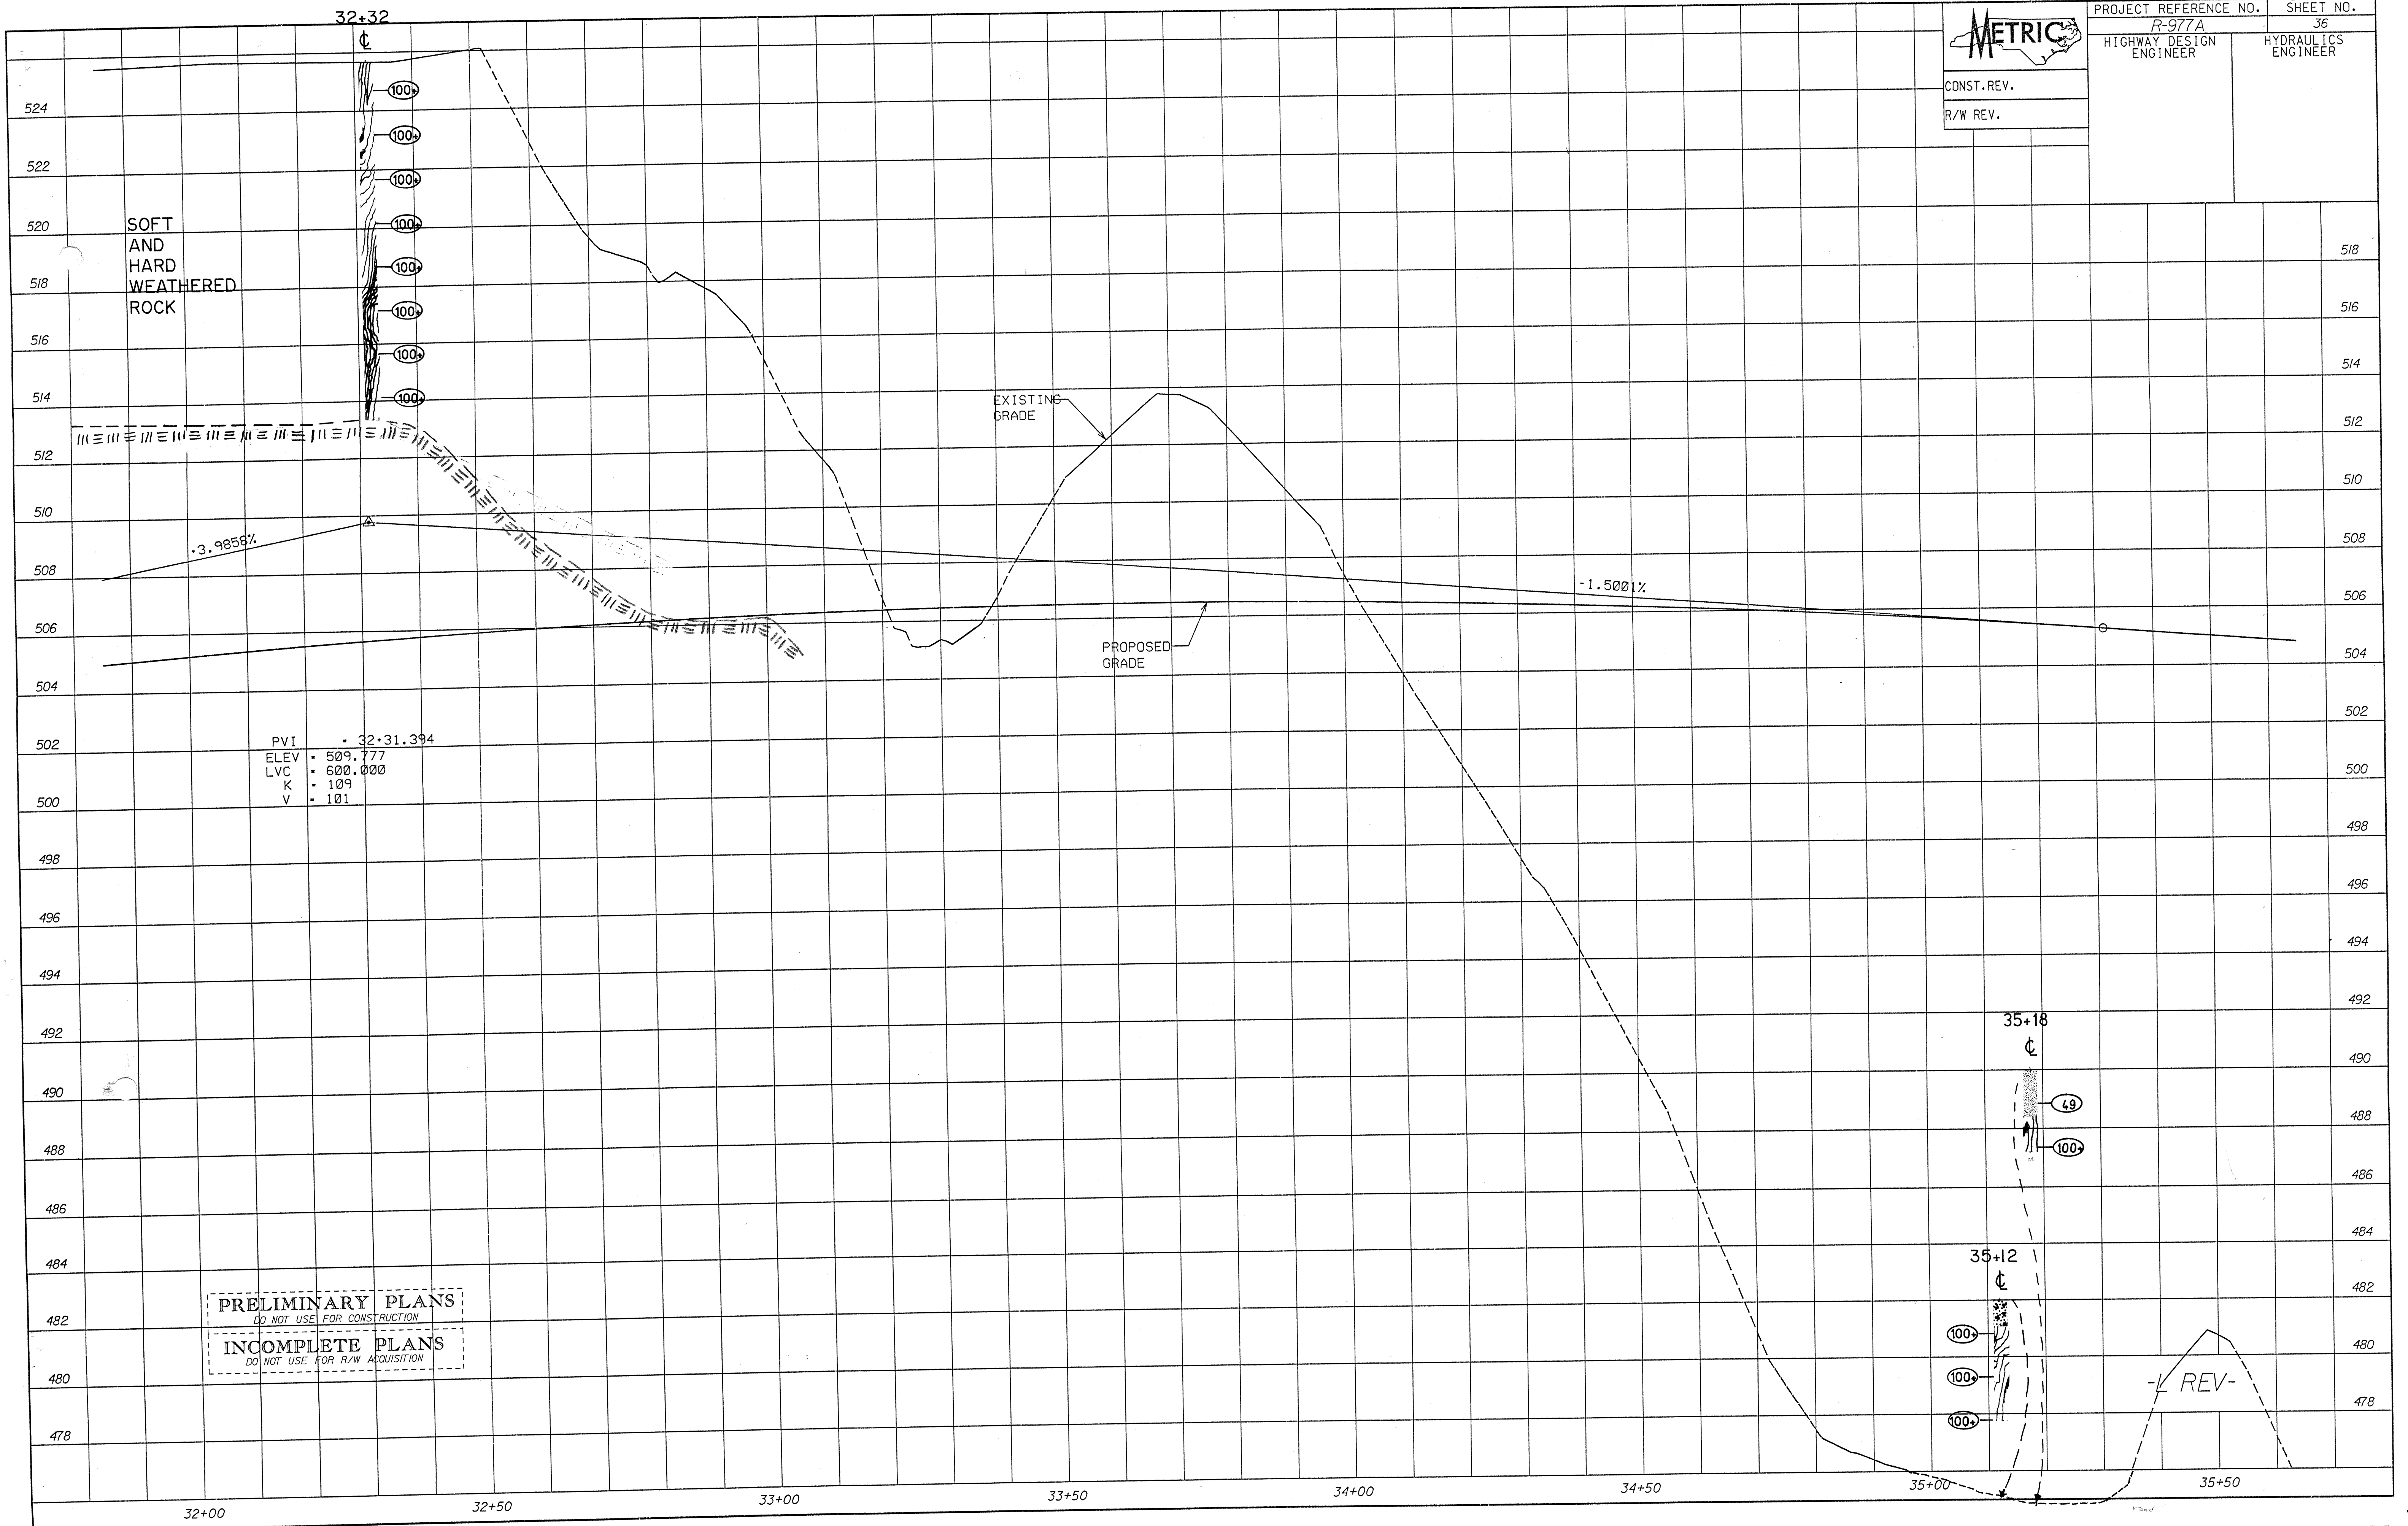

CONST. REV.  
R/W REV.



PRELIMINARY PLANS  
DO NOT USE FOR CONSTRUCTION  
INCOMPLETE PLANS  
DO NOT USE FOR R/W ACQUISITION

REV-