


PROJECT REFERENCE NO.	SHEET NO.
R-977A	35
HIGHWAY DESIGN ENGINEER	HYDRAULICS ENGINEER
CONST. REV.	
R/W REV.	

SOIL TEST RESULTS															
SAMPLE NO.	OFFSET	STATION	DEPTH INTERVAL	DASHIC CLASS	L	P	I	% BY WEIGHT				% FINE (NO. 200)		MOISTURE	ORGANIC
								CLAY	SILT	SAND	FLAKES	FLAKES	FLAKES		
532	€	30+12	3.794-4.09	A-4(0)	38	NP	15.3	31.3	45.4	8.1	100	90	84		

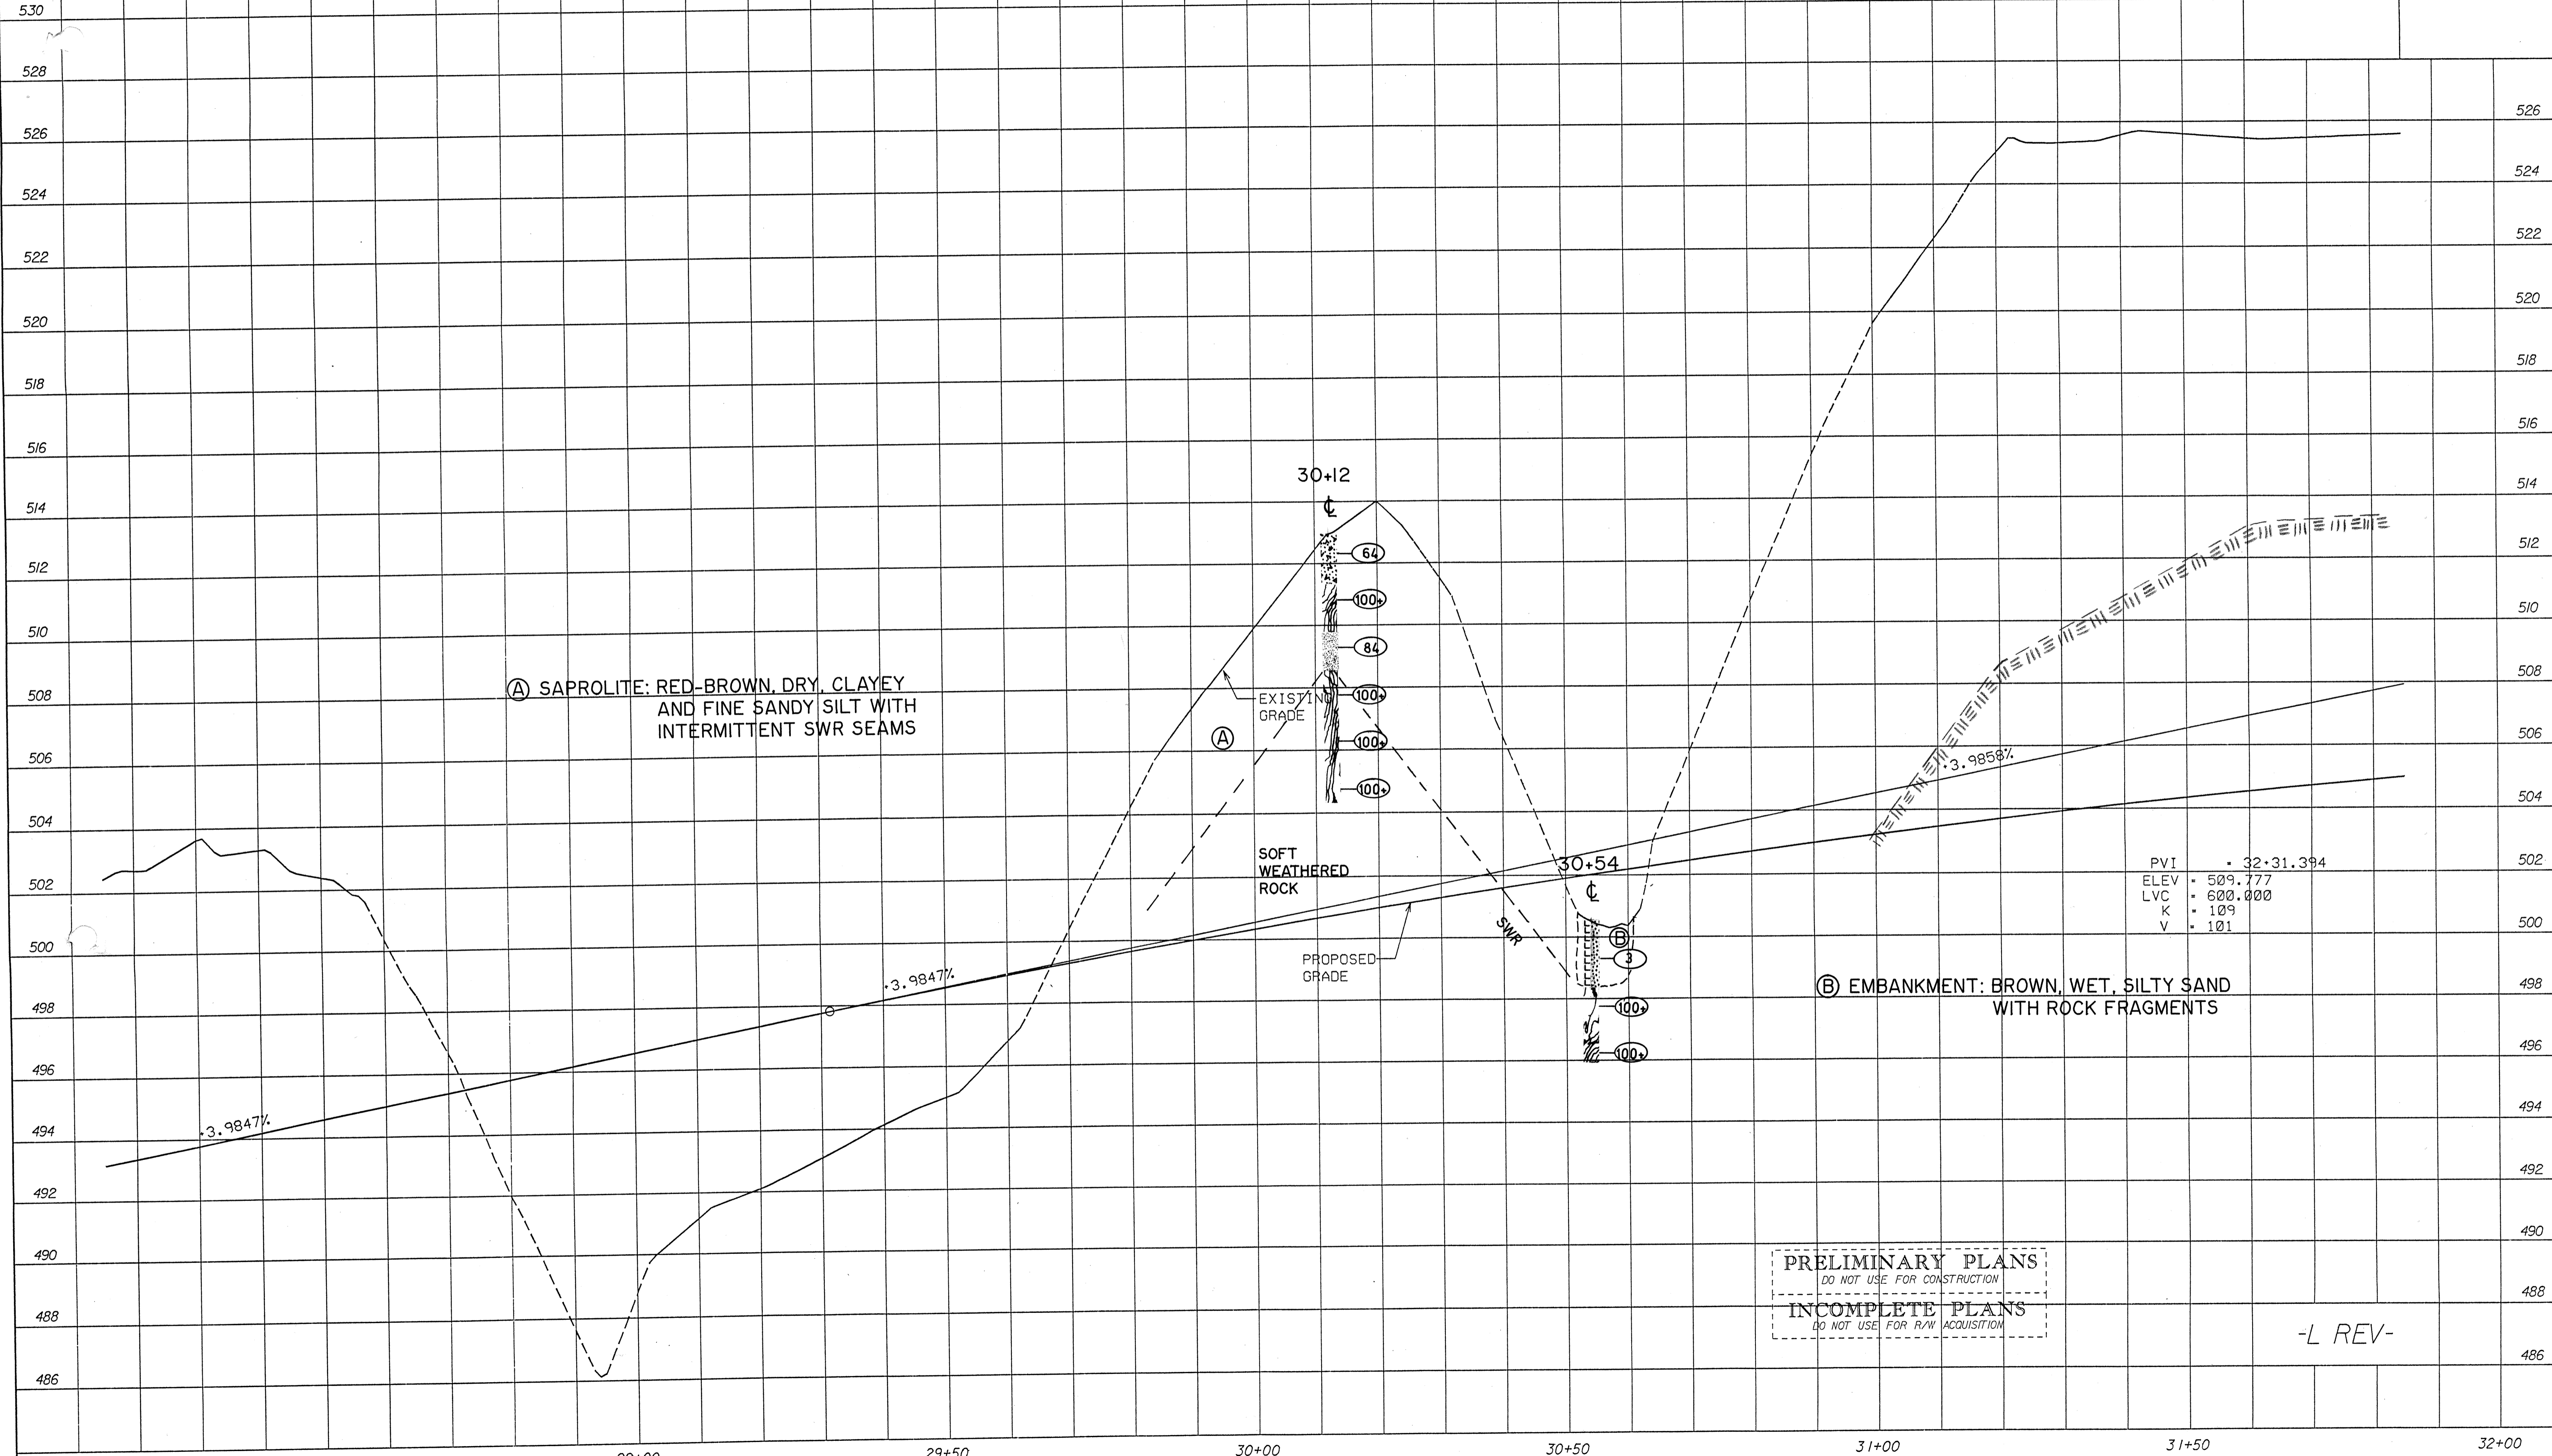

PVI	=	32+31.394
ELEV	=	509.777
LVC	=	600.000
K	=	109
V	=	101

PRELIMINARY PLANS  
DO NOT USE FOR CONSTRUCTION  
INCOMPLETE PLANS  
DO NOT USE FOR R/W ACQUISITION

-L REV-