


PROJECT REFERENCE NO.	SHEET NO.
R-977A	34
HIGHWAY DESIGN ENGINEER	HYDRAULICS ENGINEER

CONST. REV.  
R/W REV.

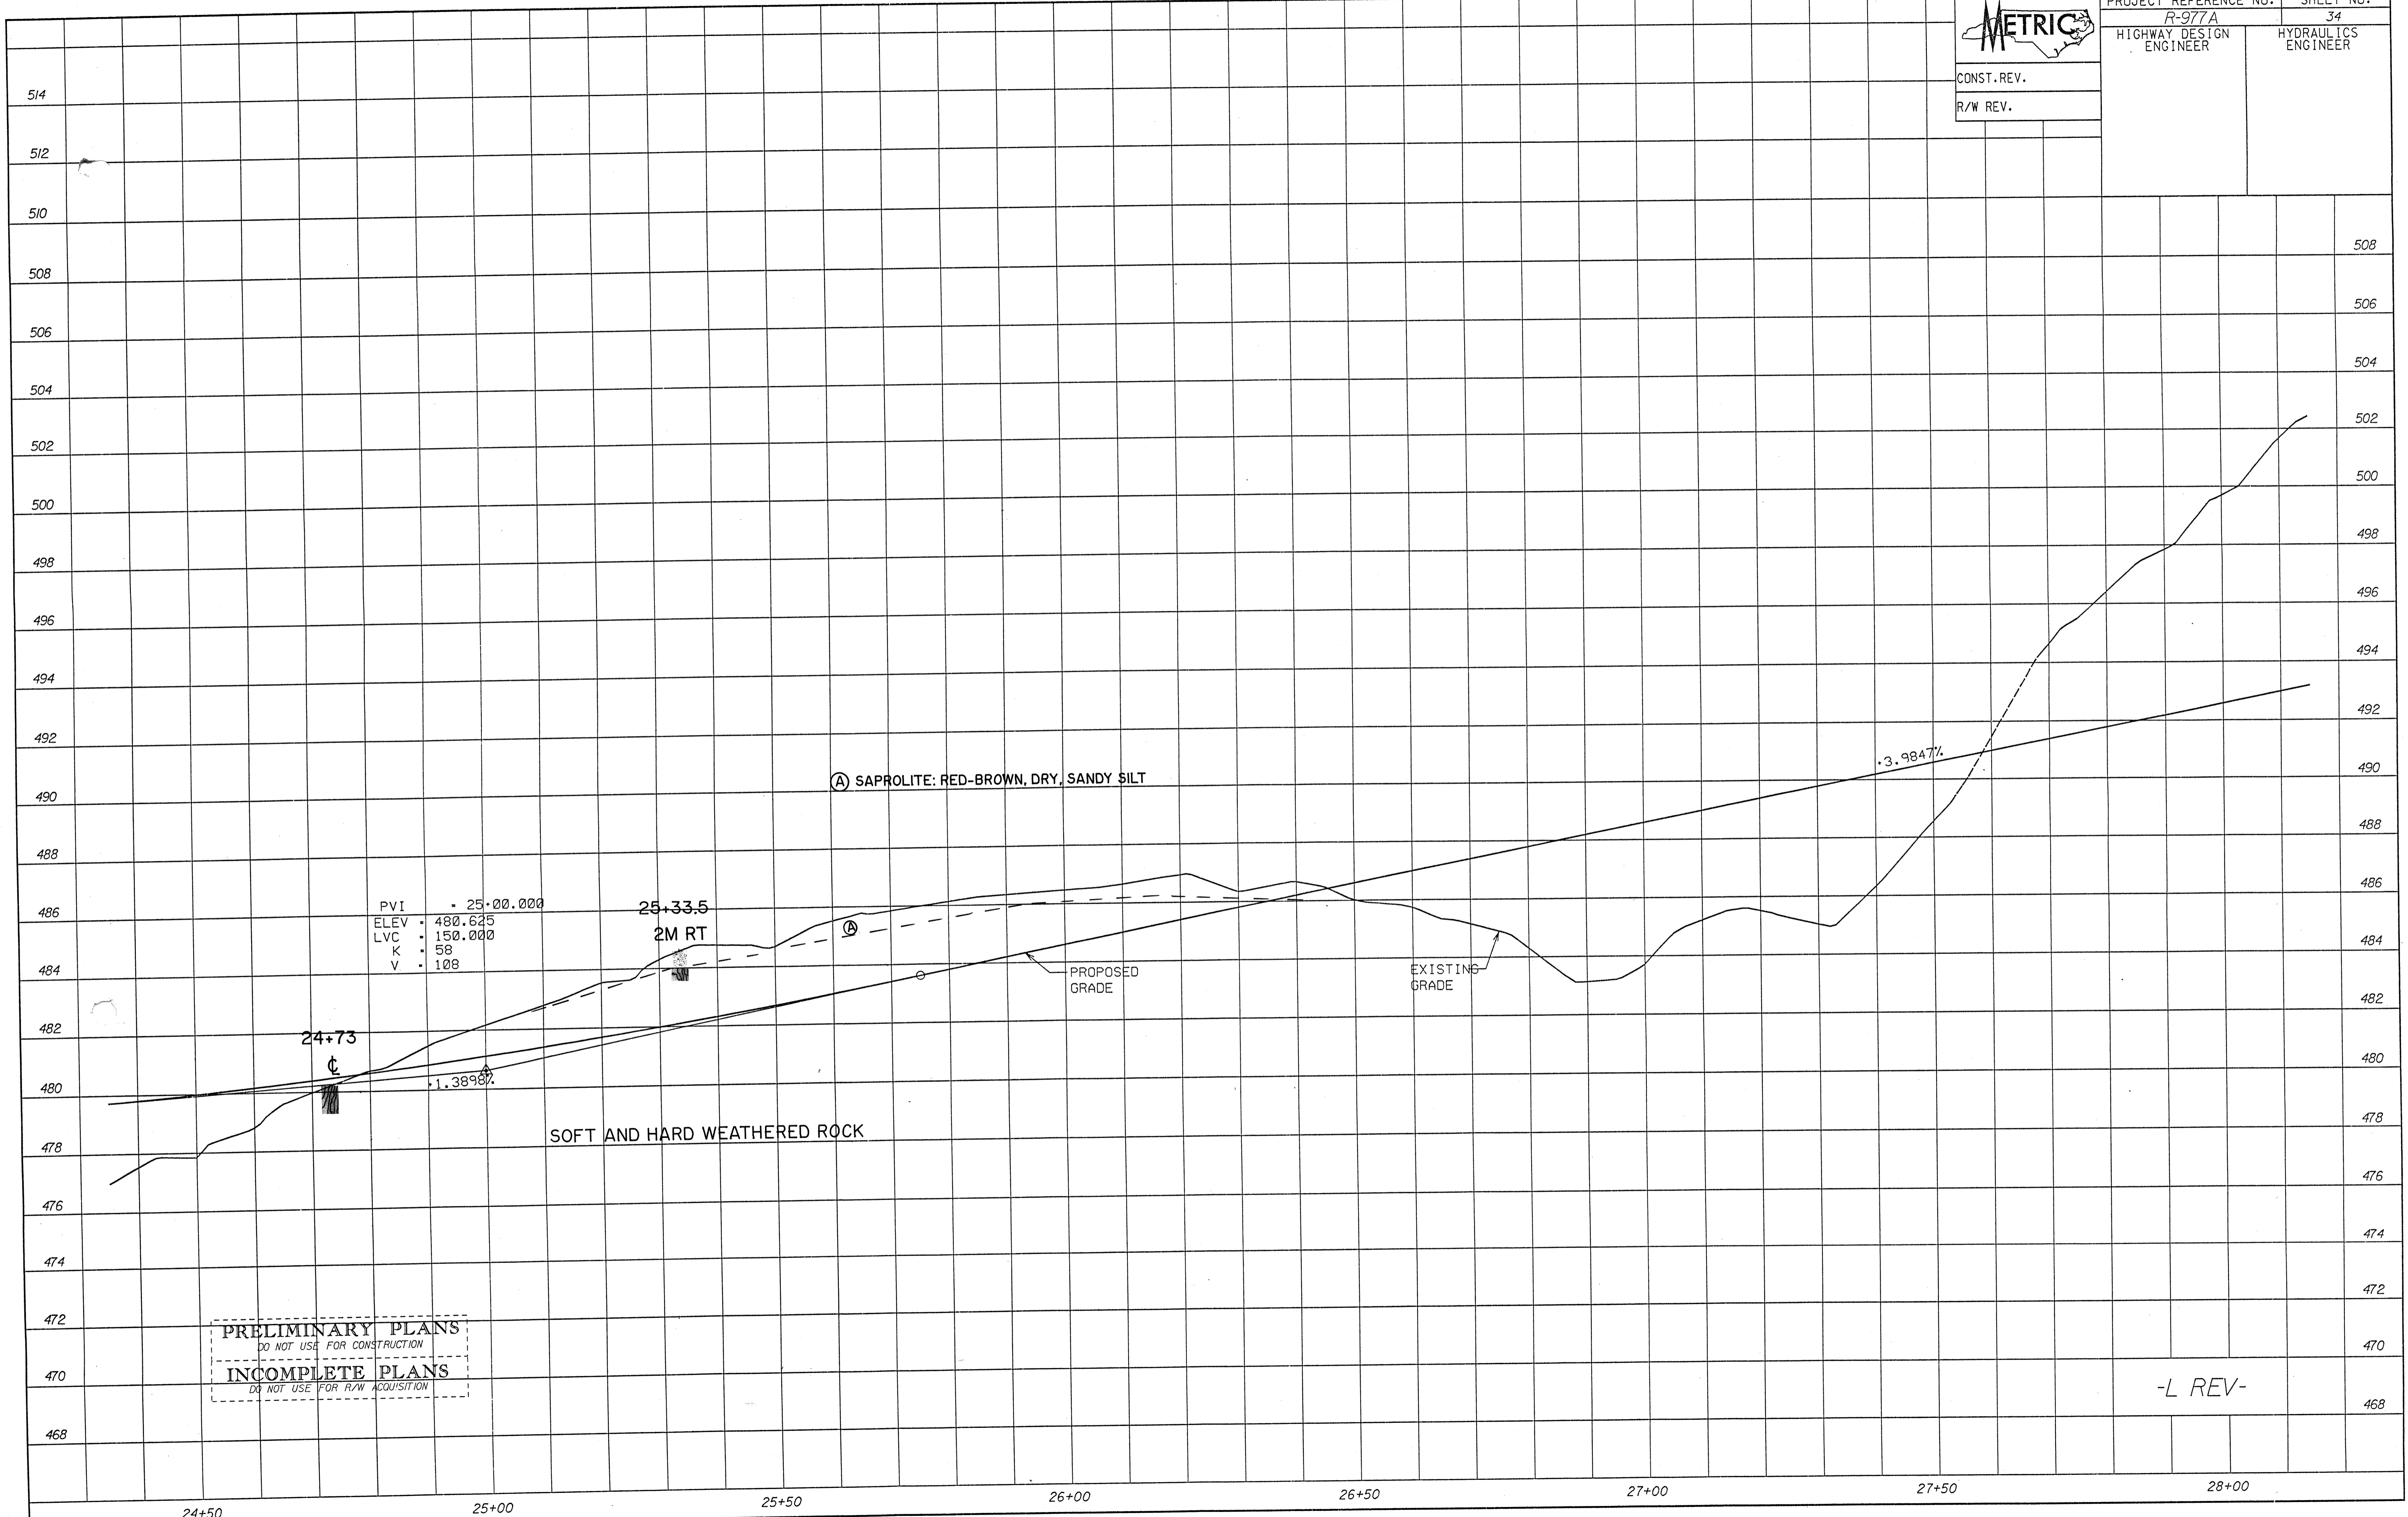

508  
506  
504  
502  
500  
498  
496  
494  
492  
490  
488  
486  
484  
482  
480  
478  
476  
474  
472  
470  
468

24+50      25+00      25+50      26+00      26+50      27+00      27+50      28+00