


PROJECT REFERENCE NO. R-977A SHEET NO. 32  
 HIGHWAY DESIGN ENGINEER  
 HYDRAULICS ENGINEER

CONST. REV.  
 R/W REV.

SOIL TEST RESULTS														
SAMPLE NO.	OFFSET	STATION	DEPTH INTERVAL	DASHIC CLASS	L	P	I	2 BY WEIGHT			1 PASSING (SIEVE)		MOISTURE	ORGANIC
								C	F	SH	SILT CLAY	200		
SS-102	0	18+00	2.38-2.88	A-2-4(0)	33	10	18.5	54.5	15.4	20	100	99	1.22	
SS-103	0	18+20	1.14-1.4	A-4(2)	33	10	6.9	33.9	36.9	22.5	100	99	6.7	
SS-104	0	19+70	0.97-1.37	A-4(2)	30	8	18.3	33.5	26.0	24.9	95	84	5.5	

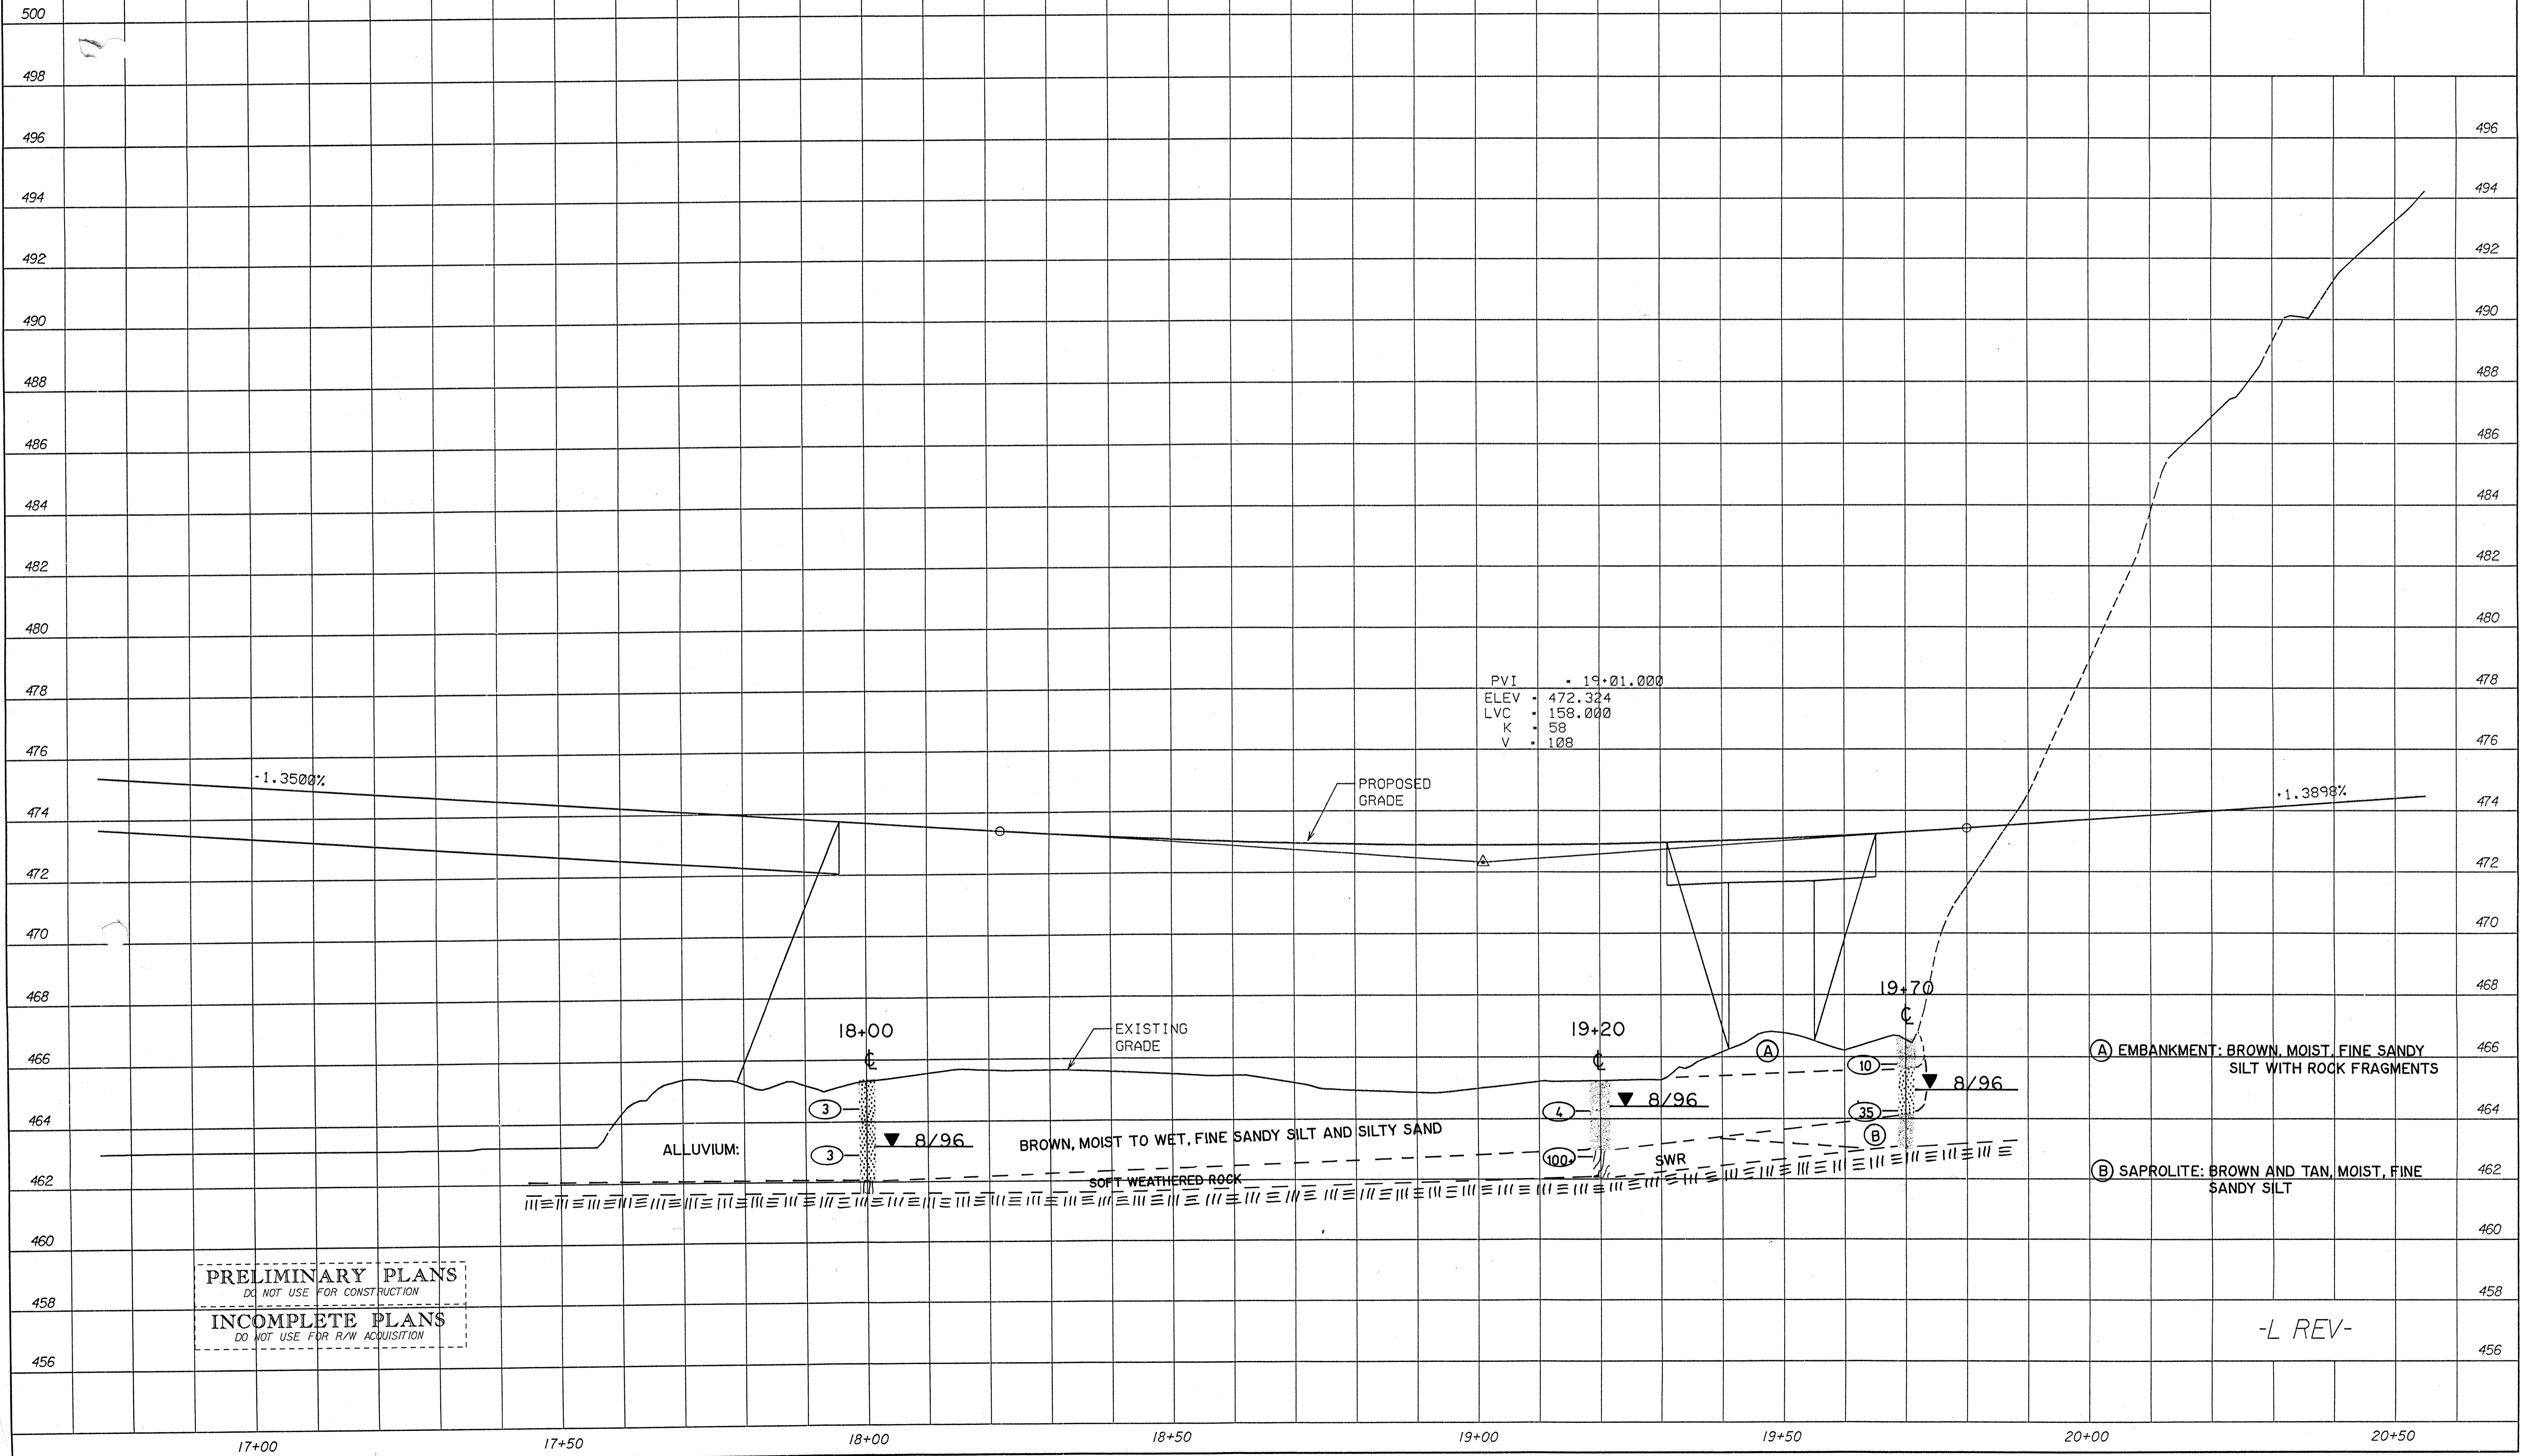

PRELIMINARY PLANS  
 DO NOT USE FOR CONSTRUCTION

INCOMPLETE PLANS  
 DO NOT USE FOR R/W ACQUISITION

-L REV-