

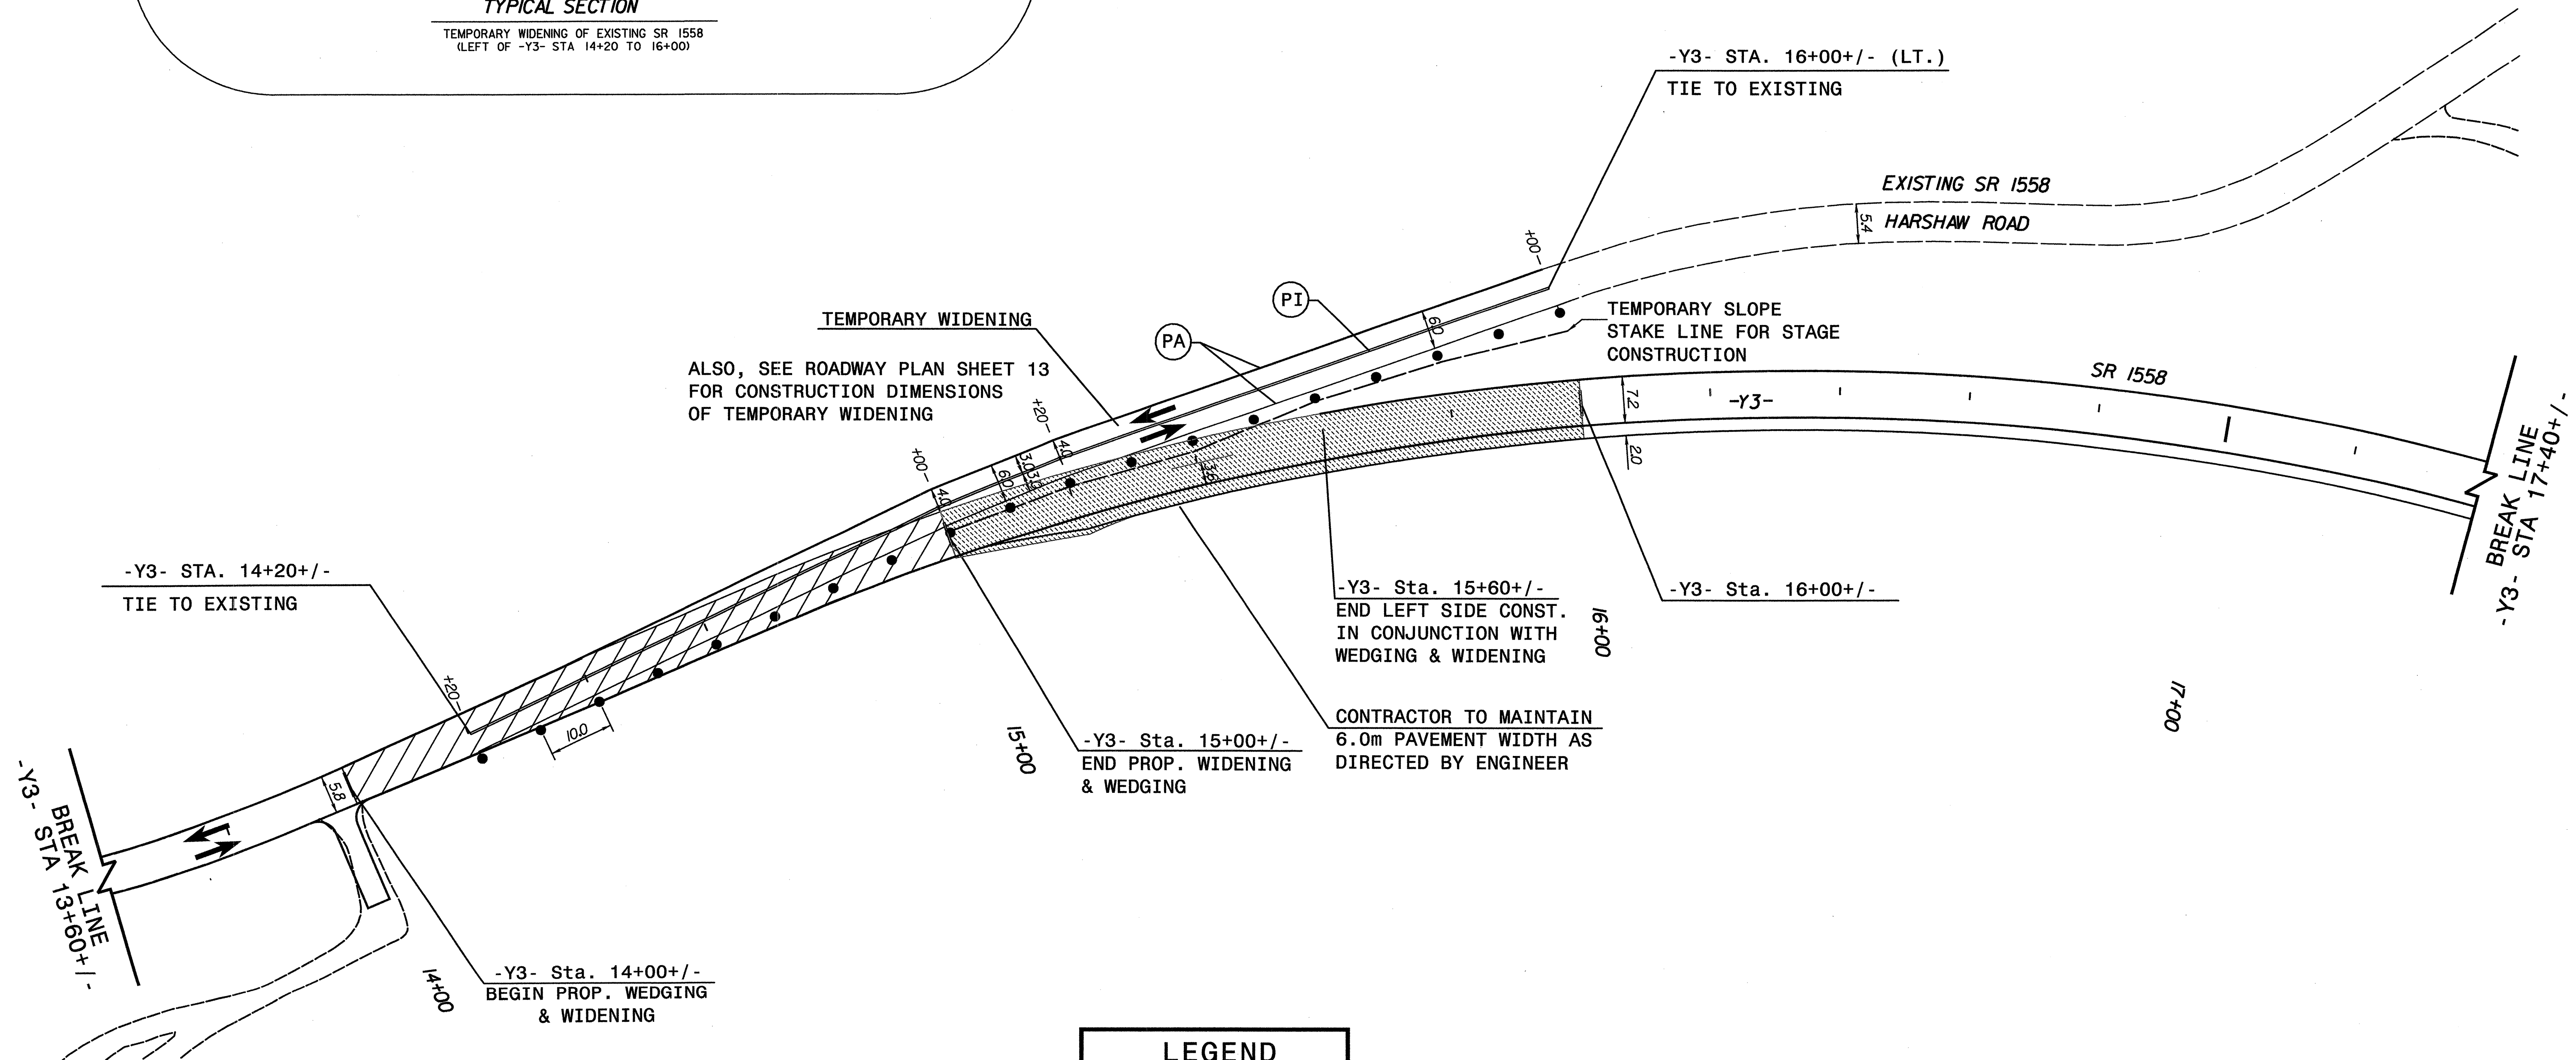


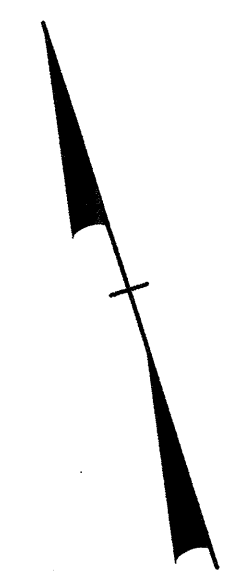

PROJ. REFERENCE NO.	SHEET NO.
R-977A	TCP-11

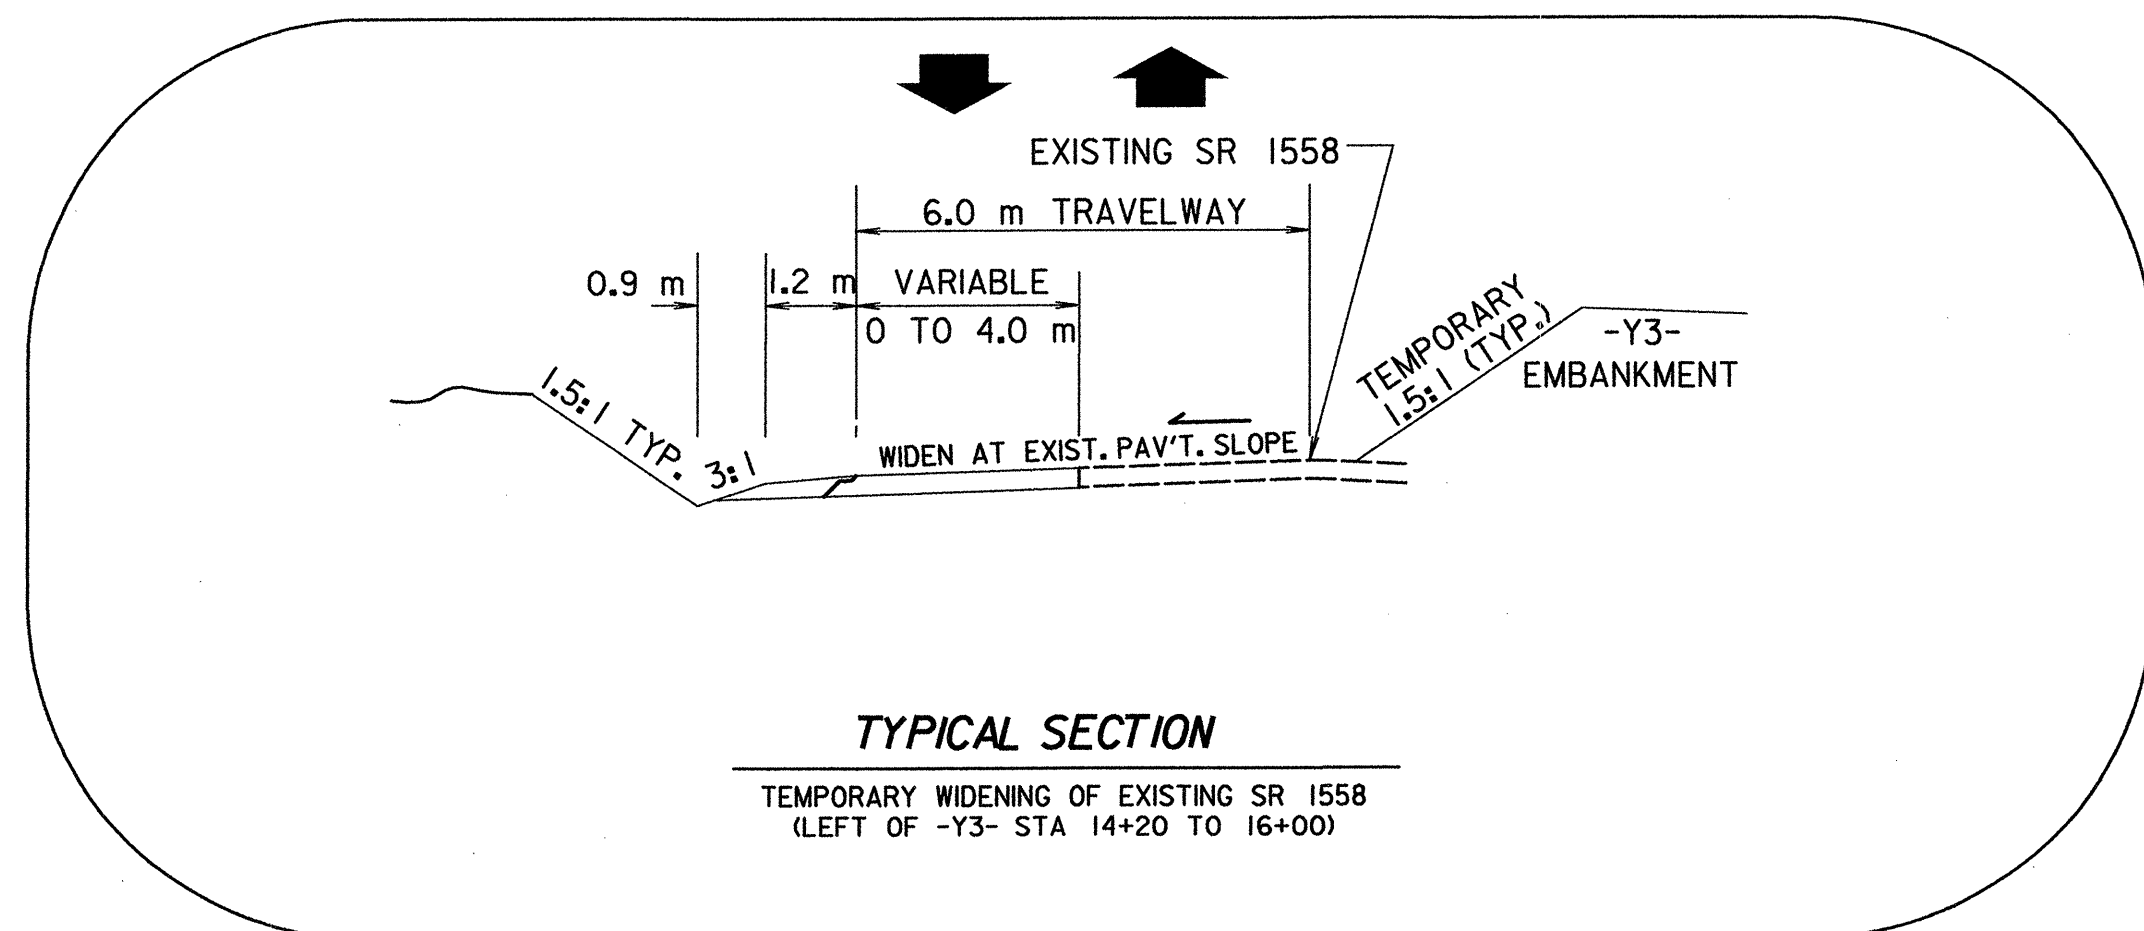

NOTE:
PAVEMENT MARKERS AND SYMBOLS SHALL BE PLACED
ACCORDING TO ROADWAY STANDARD DRAWING 1250.01

LEGEND	
	PROP. CONSTRUCTION
	ONGOING CONST.
	PROP. WEDGE/WIDEN
	PROP. RESURF./WIDEN

LOCHNER
H. W. LOCHNER, INC.
2840 PLAZA PLACE, SUITE 202
RALEIGH, NC 27612

APPROVED: *[Signature]* DATE: 11-16-04

PHASE IV - STEP 1							
DETAIL 4							
SCALE: NONE							
DATE: 8/30/2004							
DWG. BY: TAM							
DESIGN BY: TAM							
REVIEWED BY: SCB	<table border="1"> <thead> <tr> <th colspan="2">REVISIONS</th> </tr> </thead> <tbody> <tr> <td> </td> <td> </td> </tr> <tr> <td> </td> <td> </td> </tr> </tbody> </table>	REVISIONS					
REVISIONS							