
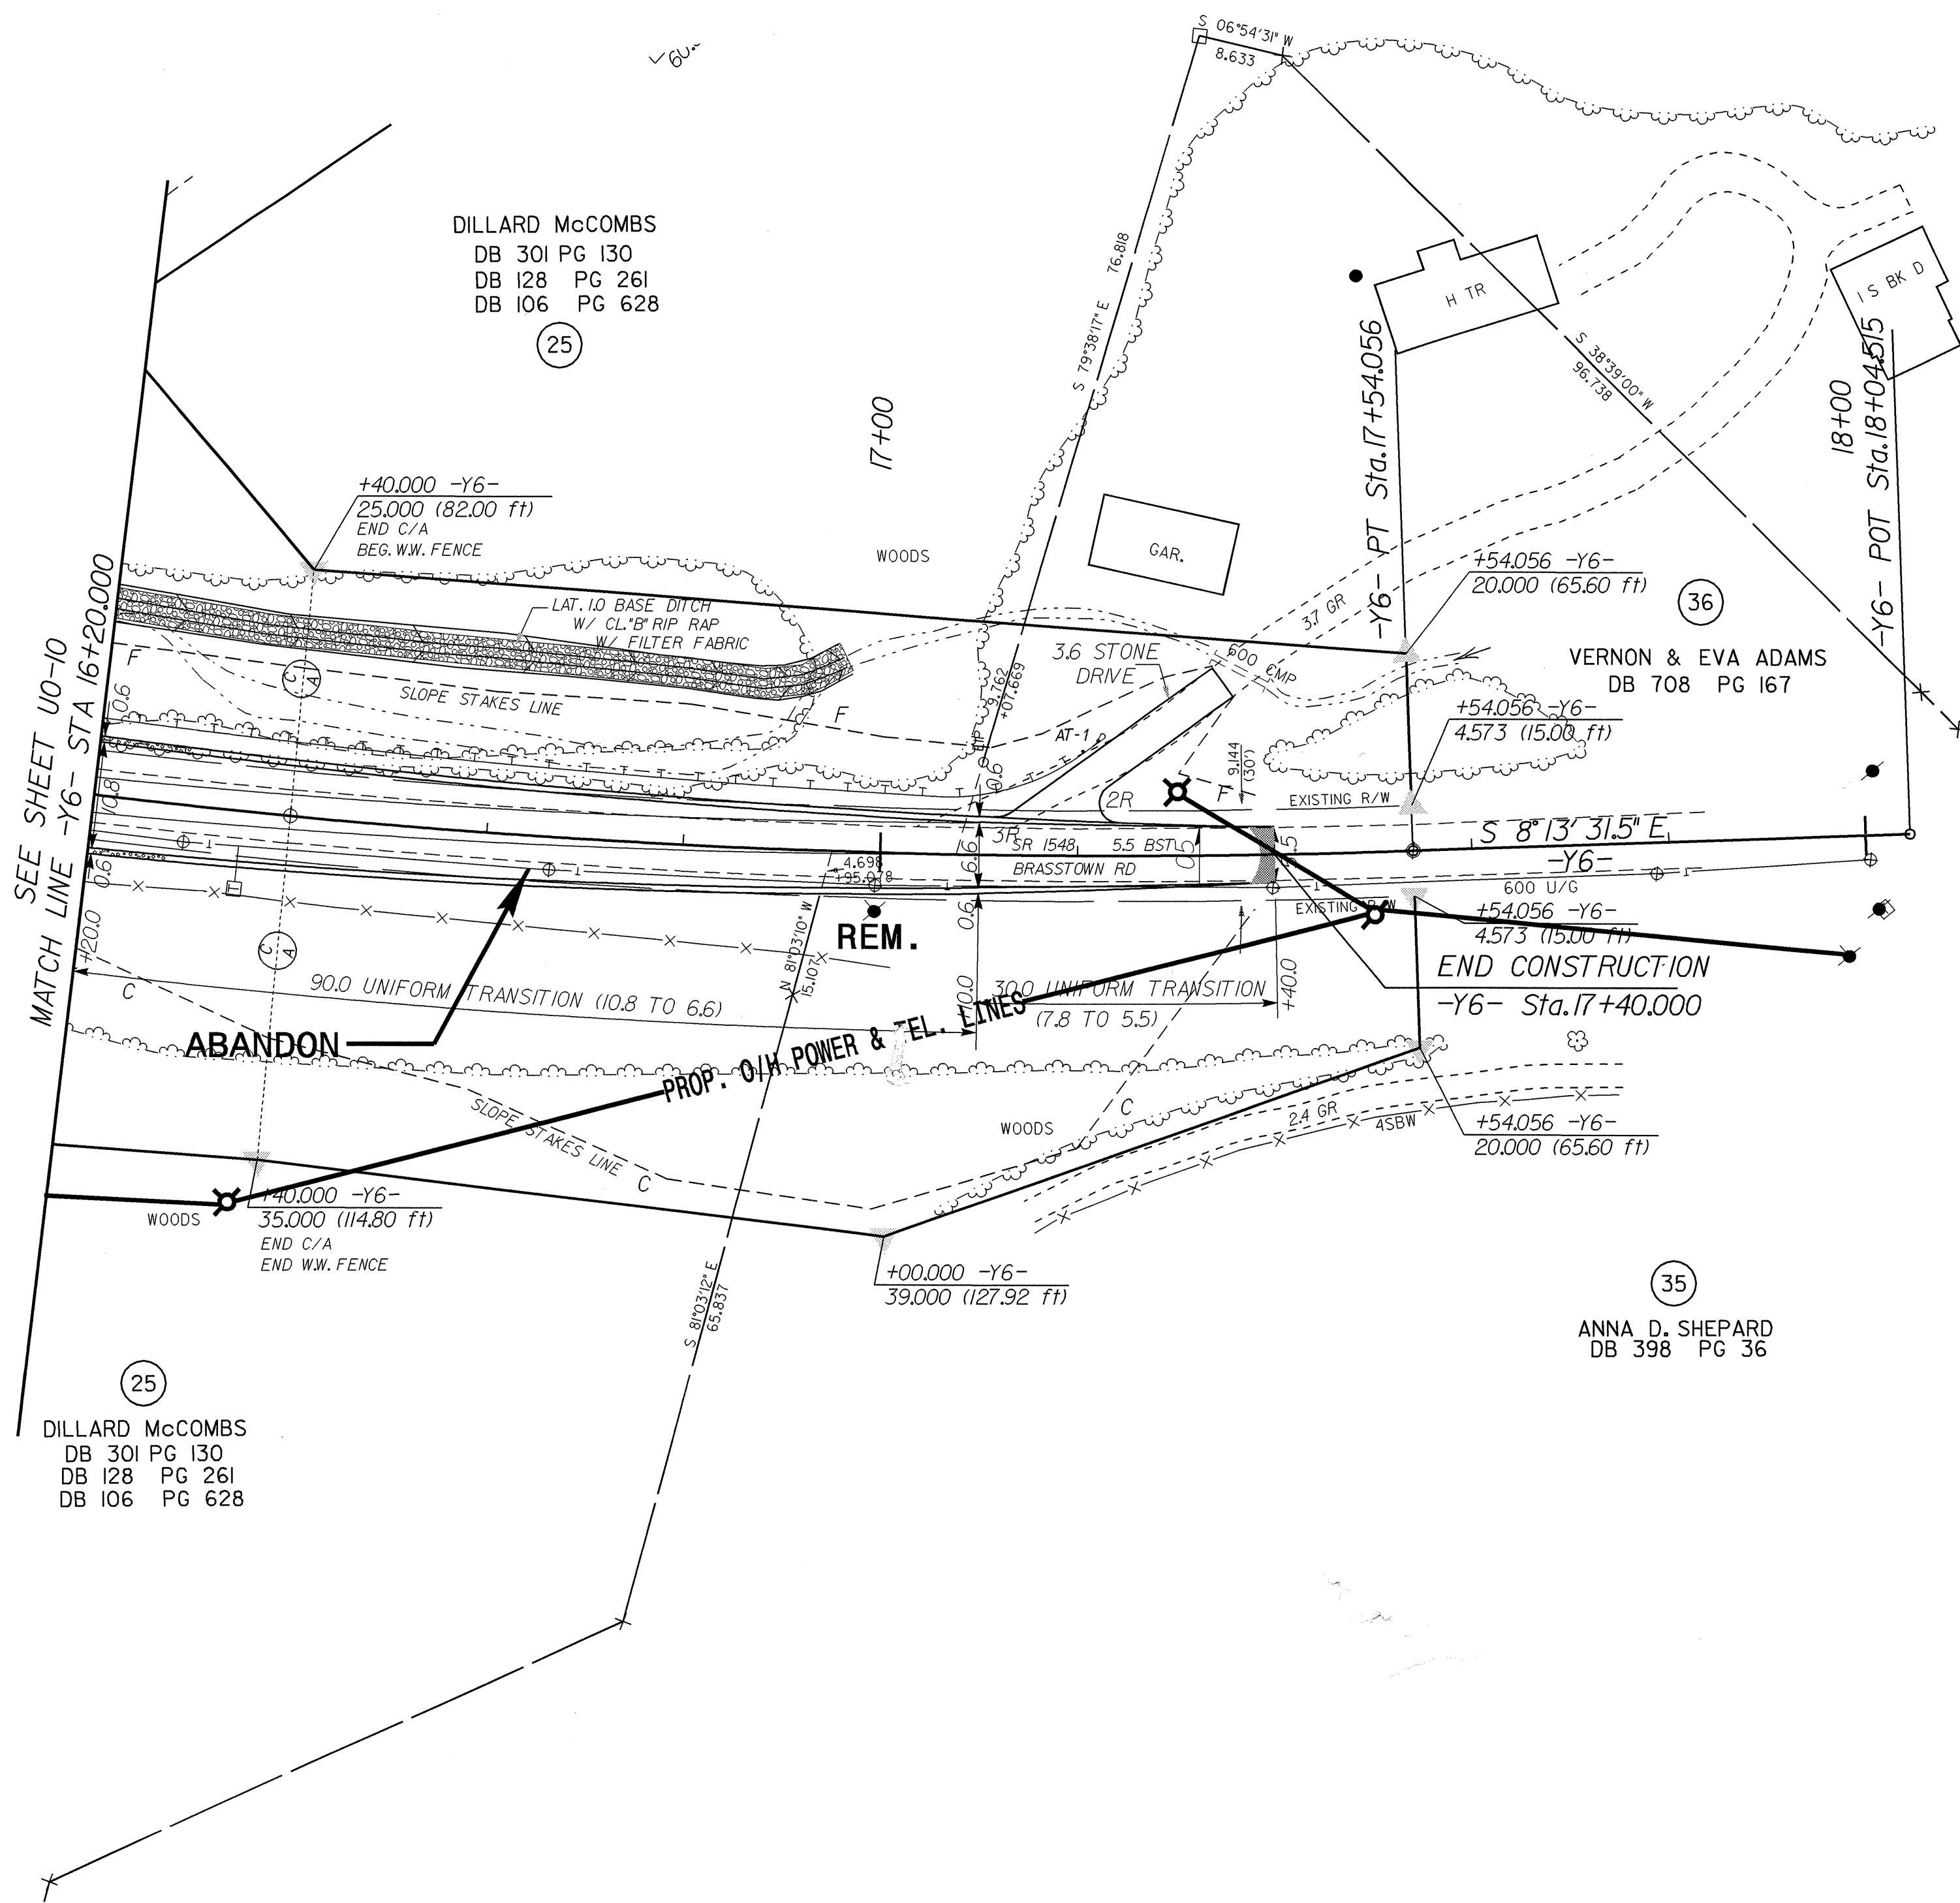


UTILITIES BY OTHERS

NOTE:
ALL PROPOSED UTILITY WORK
SHOWN ON THIS SHEET WILL
BE DONE BY OTHERS

-Y6REV-/-Y6-
PI Sta 15+19.902
 $\Delta = 3^{\circ} 40' 24.6''$ (LT)
L = 480.942
T = 246.788
R = 870.000
Se = 0.05
Rc = AS SHOWN
DS = 100 km/h

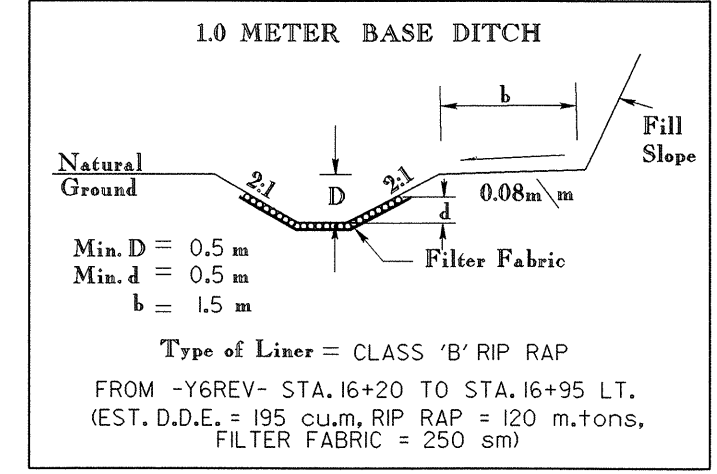

SEE SHEET 57 FOR -Y6- PROFILE
SEE PROFILES FOR DITCH GRADES

LOCHNER
H. W. LOCHNER, INC.
2840 PLAZA PLACE, SUITE 20
RALEIGH, NC 27612

06-NOV-2004 16:21
R:\Projects\2004\20041118\977_RDV_P8H29_U017.dgn
Author: JAL
DS18128