
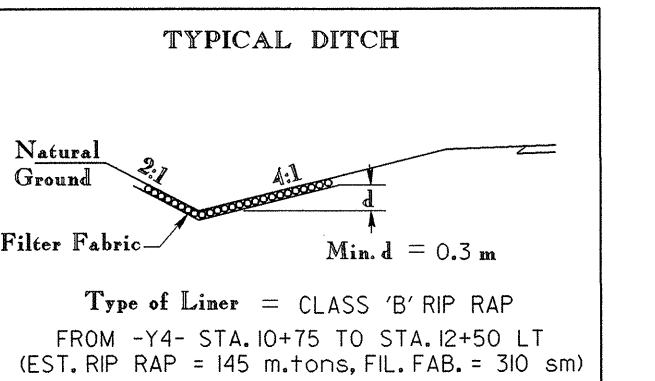
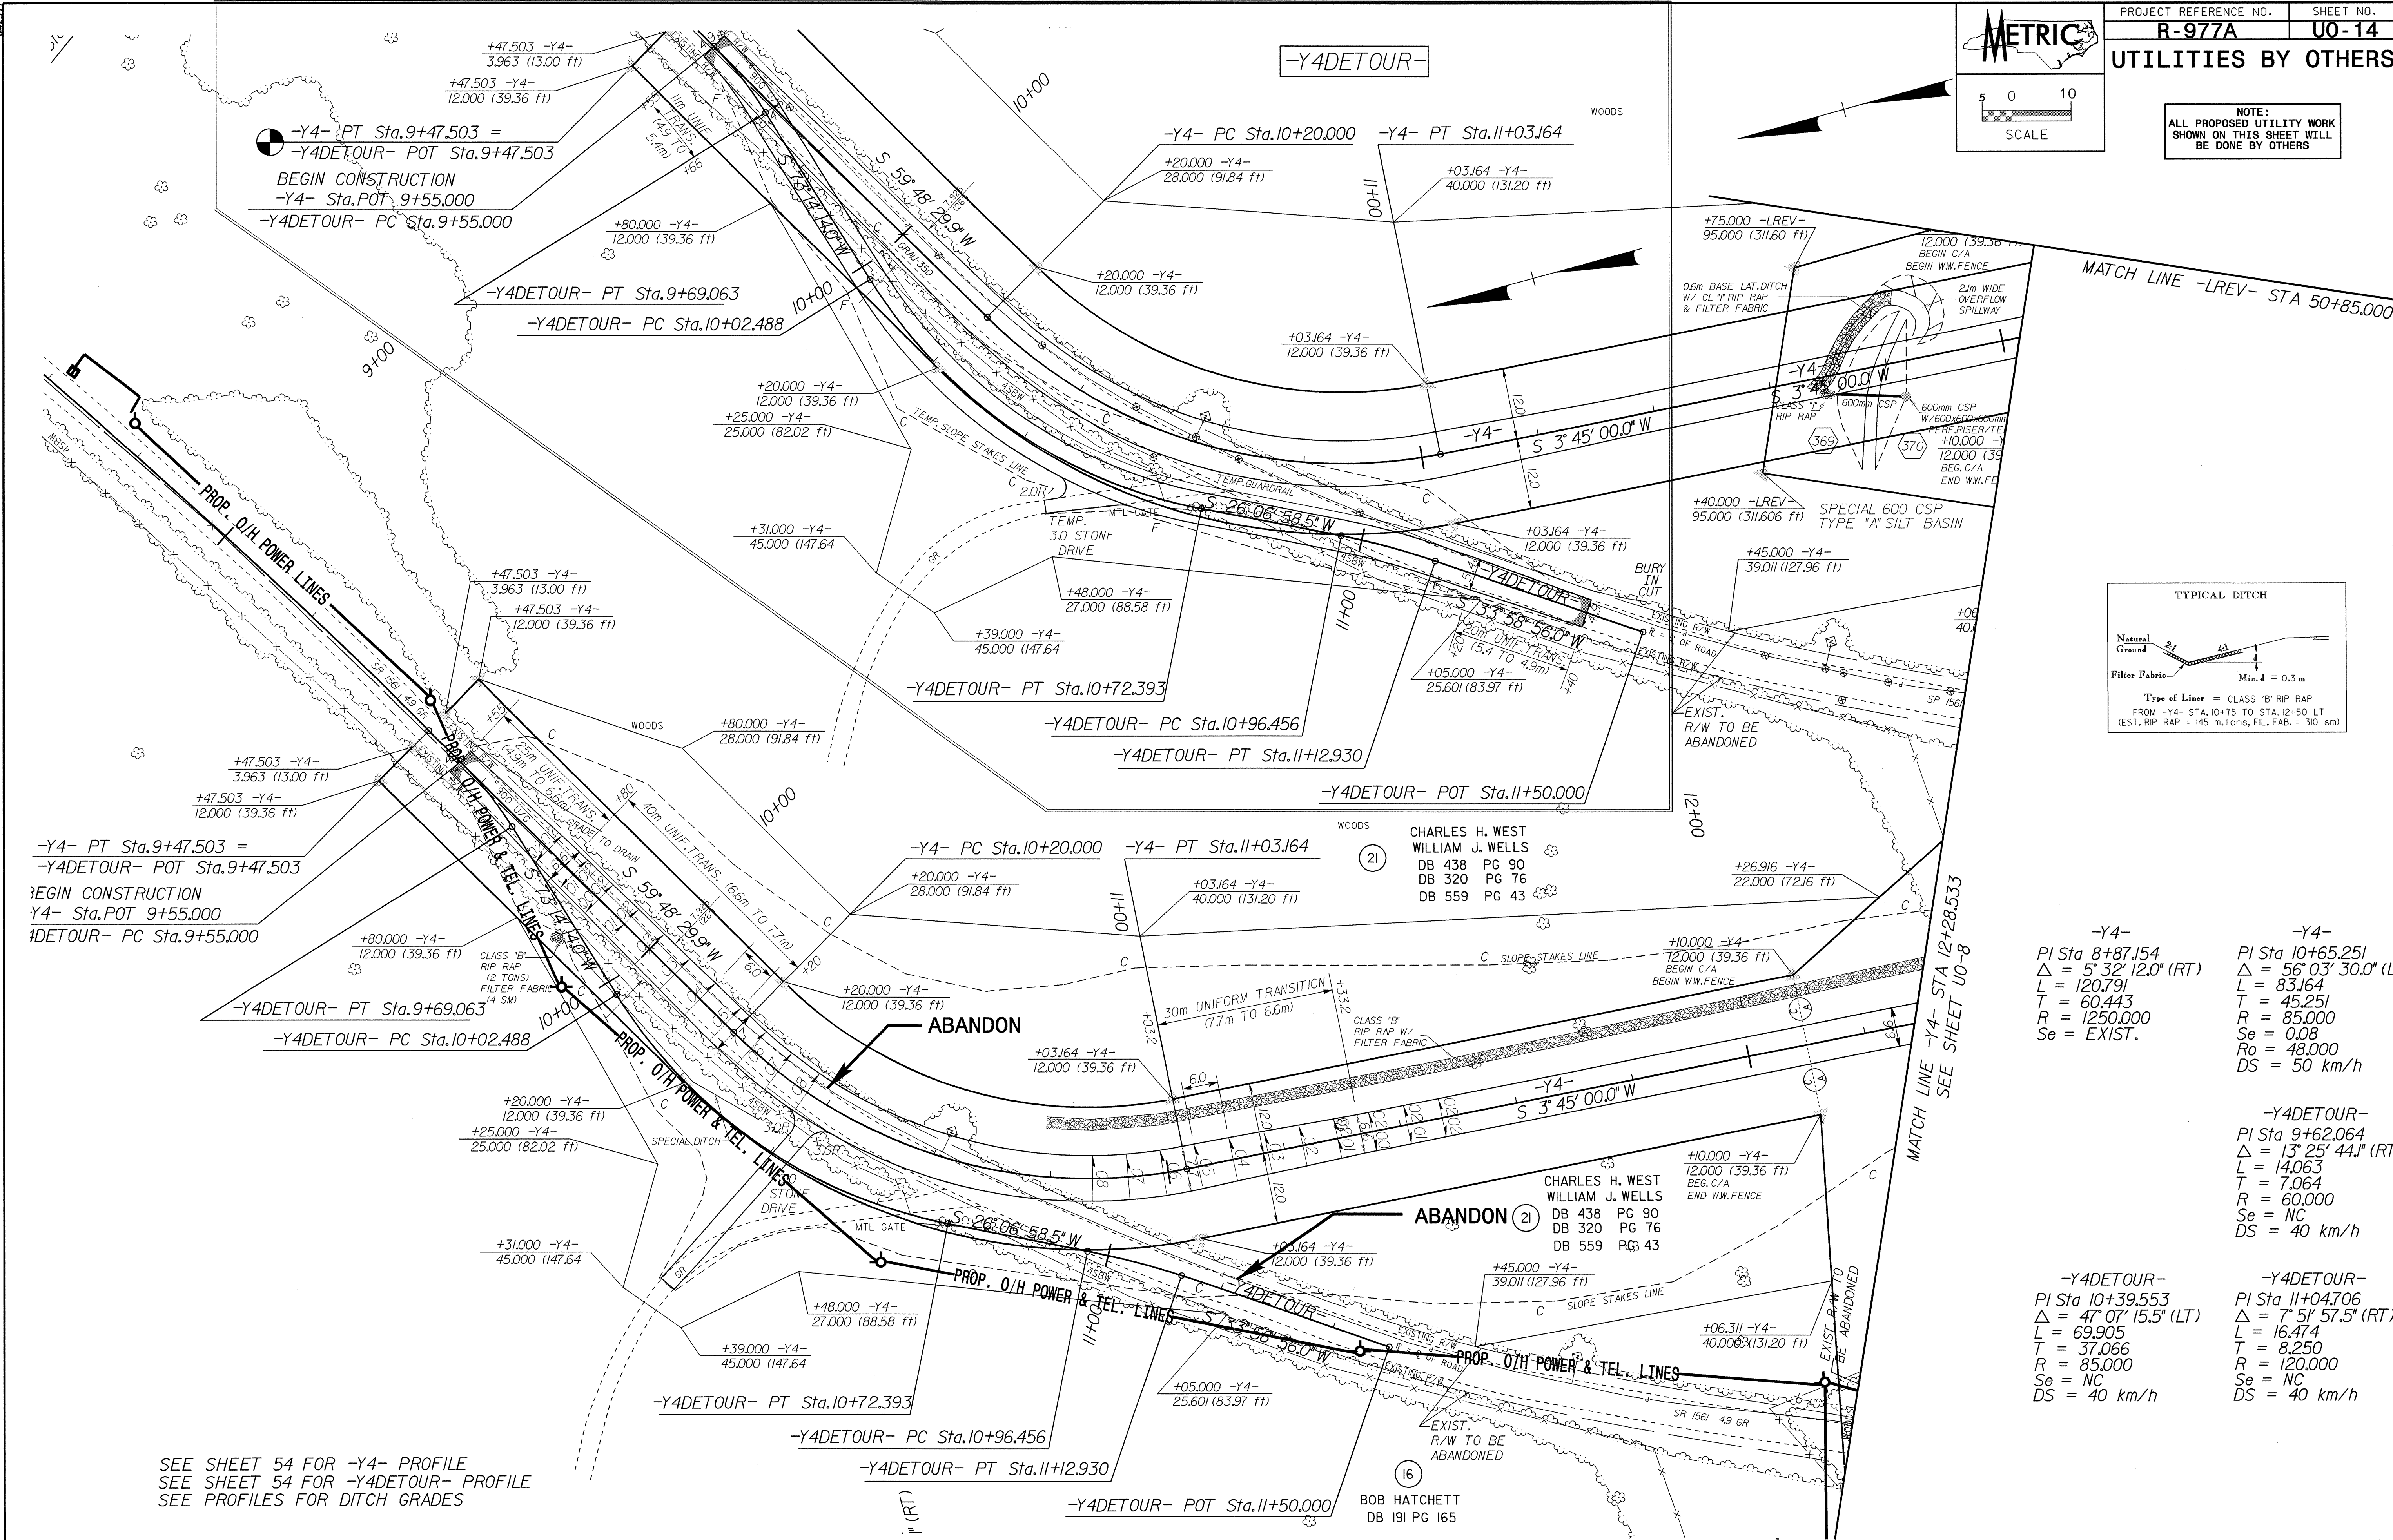


UTILITIES BY OTHERS

NOTE:
ALL PROPOSED UTILITY WORK
SHOWN ON THIS SHEET WILL
BE DONE BY OTHERS

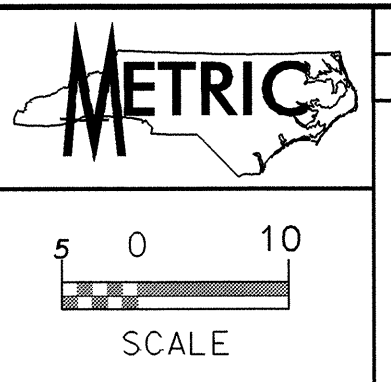

-Y4-
PI Sta 8+87.154
 $\Delta = 5^{\circ} 32' 12.0''$ (RT)
L = 120.791
T = 60.443
R = 1250.000
Se = EXIST.

-Y4-
PI Sta 10+65.251
 $\Delta = 56^{\circ} 03' 30.0''$ (LT)
L = 83.164
T = 45.251
R = 85.000
Se = 0.08
Ro = 48.000
DS = 50 km/h

-Y4DETOUR-
PI Sta 9+62.064
 $\Delta = 13^{\circ} 25' 44.1''$ (RT)
L = 14.063
T = 7.064
R = 60.000
Se = NC
DS = 40 km/h

-Y4DETOUR-
PI Sta 10+39.553
 $\Delta = 47^{\circ} 07' 15.5''$ (LT)
L = 69.905
T = 37.066
R = 85.000
Se = NC
DS = 40 km/h

-Y4DETOUR-
PI Sta 11+04.706
 $\Delta = 7^{\circ} 51' 57.5''$ (RT)
L = 16.474
T = 8.250
R = 120.000
Se = NC
DS = 40 km/h

SEE SHEET 54 FOR -Y4- PROFILE
SEE SHEET 54 FOR -Y4DETOUR- PROFILE
SEE PROFILES FOR DITCH GRADES

06-NOV-2004 11:23 100977.RDW_PSH26.U0.14.dgn