

REVISIONS



PROJECT REFERENCE NO. R-0977A SHEET NO. UC-12

R/W SHEET NO.




SCALE: AS SHOWN

CONST. REV.


R/W REV.



UTILITY CONSTRUCTION DRAWINGS
I. REVISED SHEET NO. 12-06-04 LCH

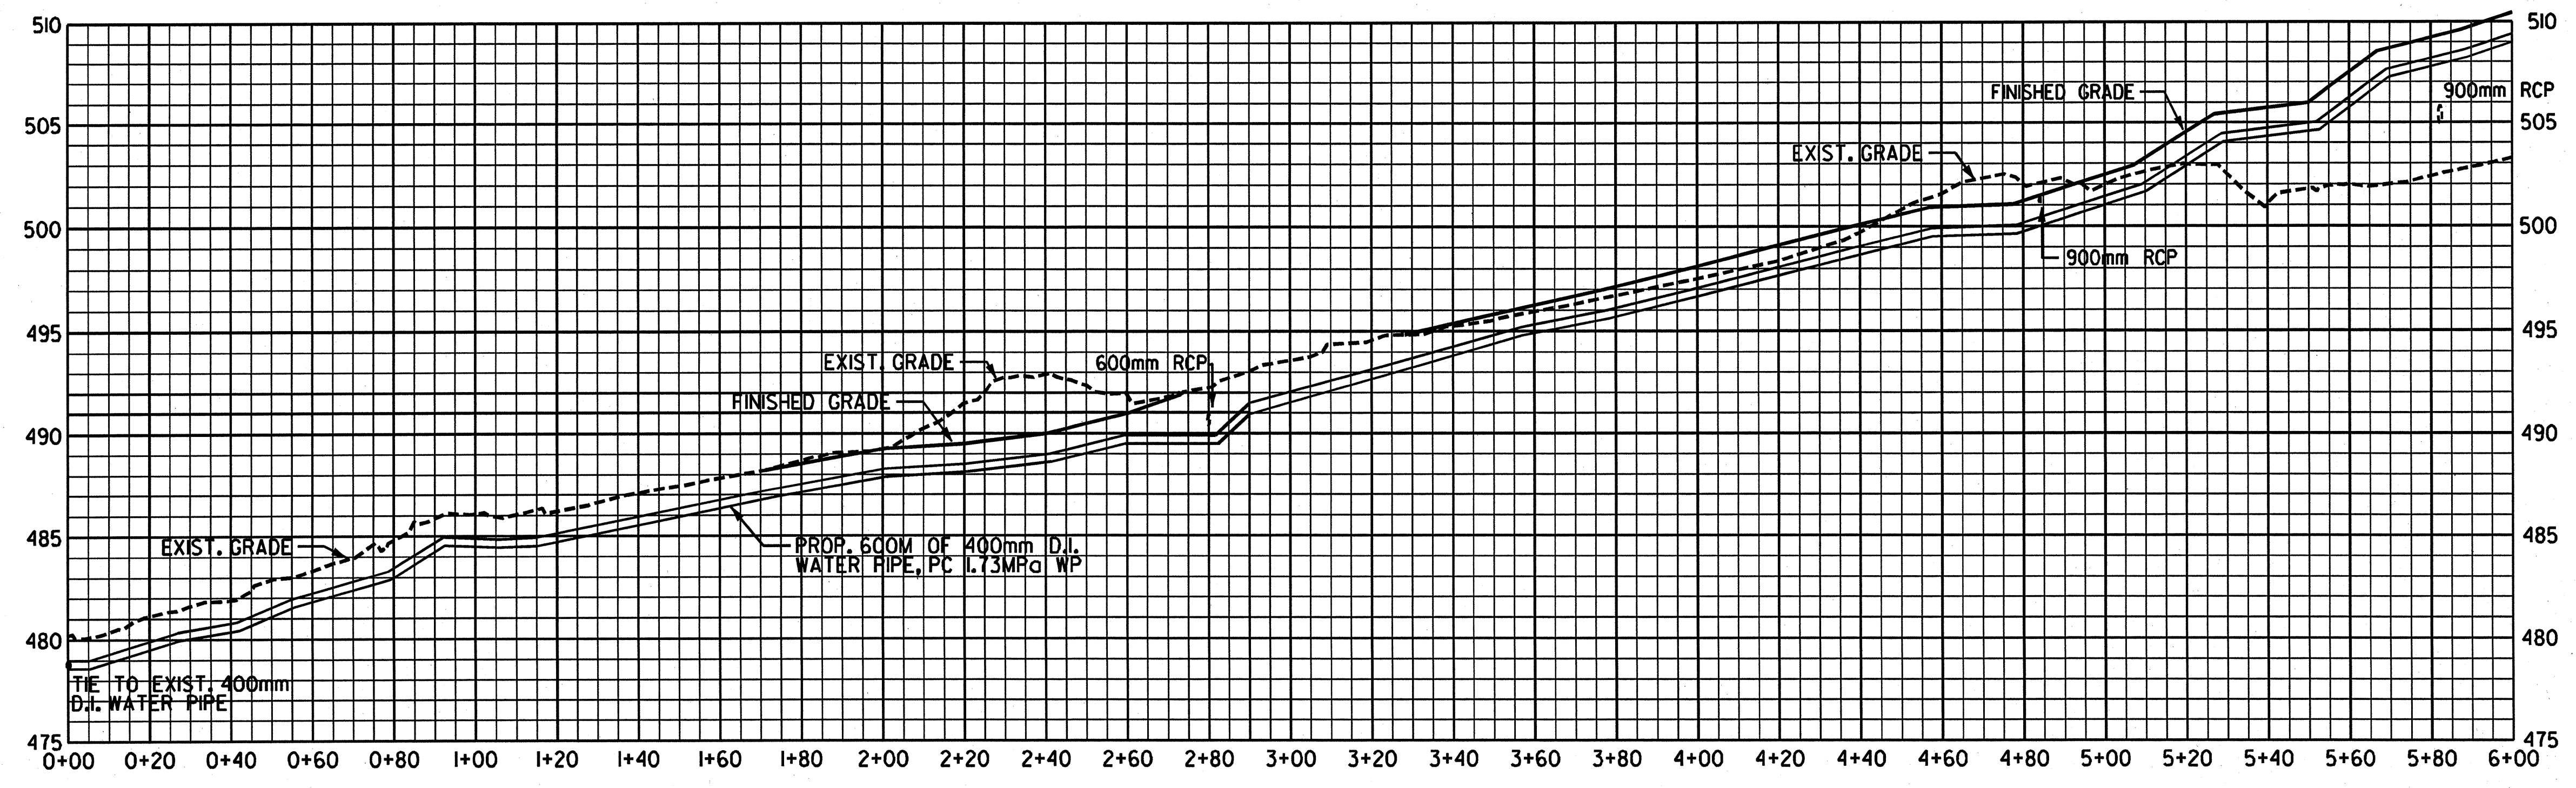

LINE 3
SCALE: HORIZ.: 1=1000
VERT.: 1=200

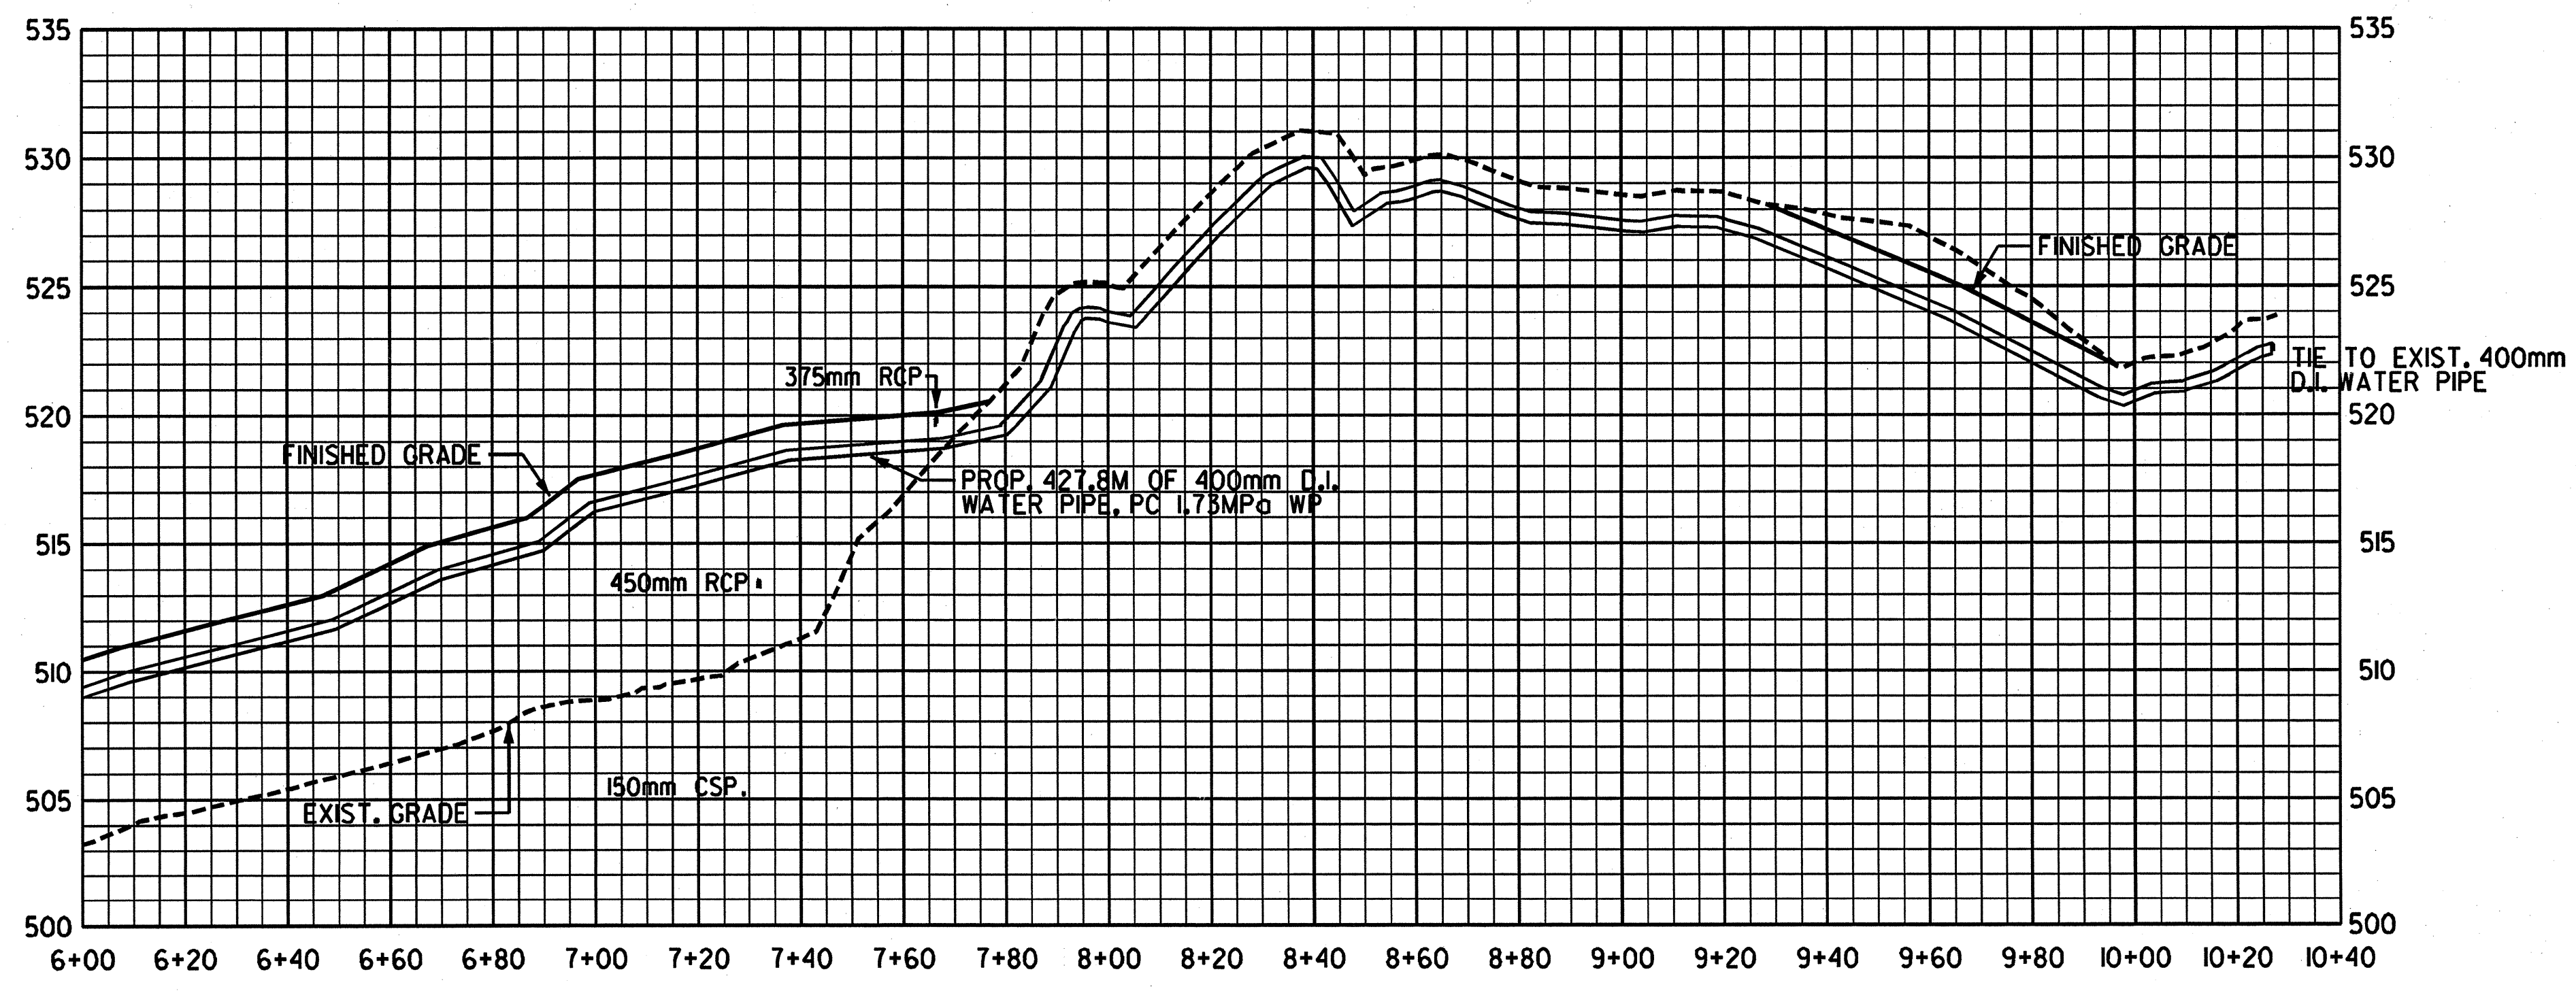

LINE 3
SCALE: HORIZ.: 1=1000
VERT.: 1=200

DATE PLOTTED: 12/07/2014 10:58:58 AM