


**TIP PROJECT: R-0977A**

**CONTRACT:**

STATE OF NORTH CAROLINA  
DIVISION OF HIGHWAYS


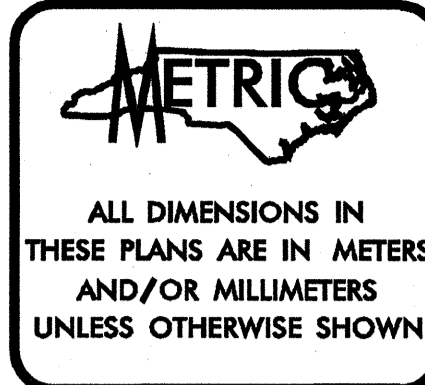


T.I.P. NO.	SHEET NO.
R-0977A	UC-1

## UTILITY CONSTRUCTION PLANS CHEROKEE COUNTY

**LOCATION: US 64, FROM US 19-74-129 IN MURPHY  
TO EAST OF NC 141 IN PEACHTREE**

**TYPE OF WORK: UTILITIES RELOCATION**

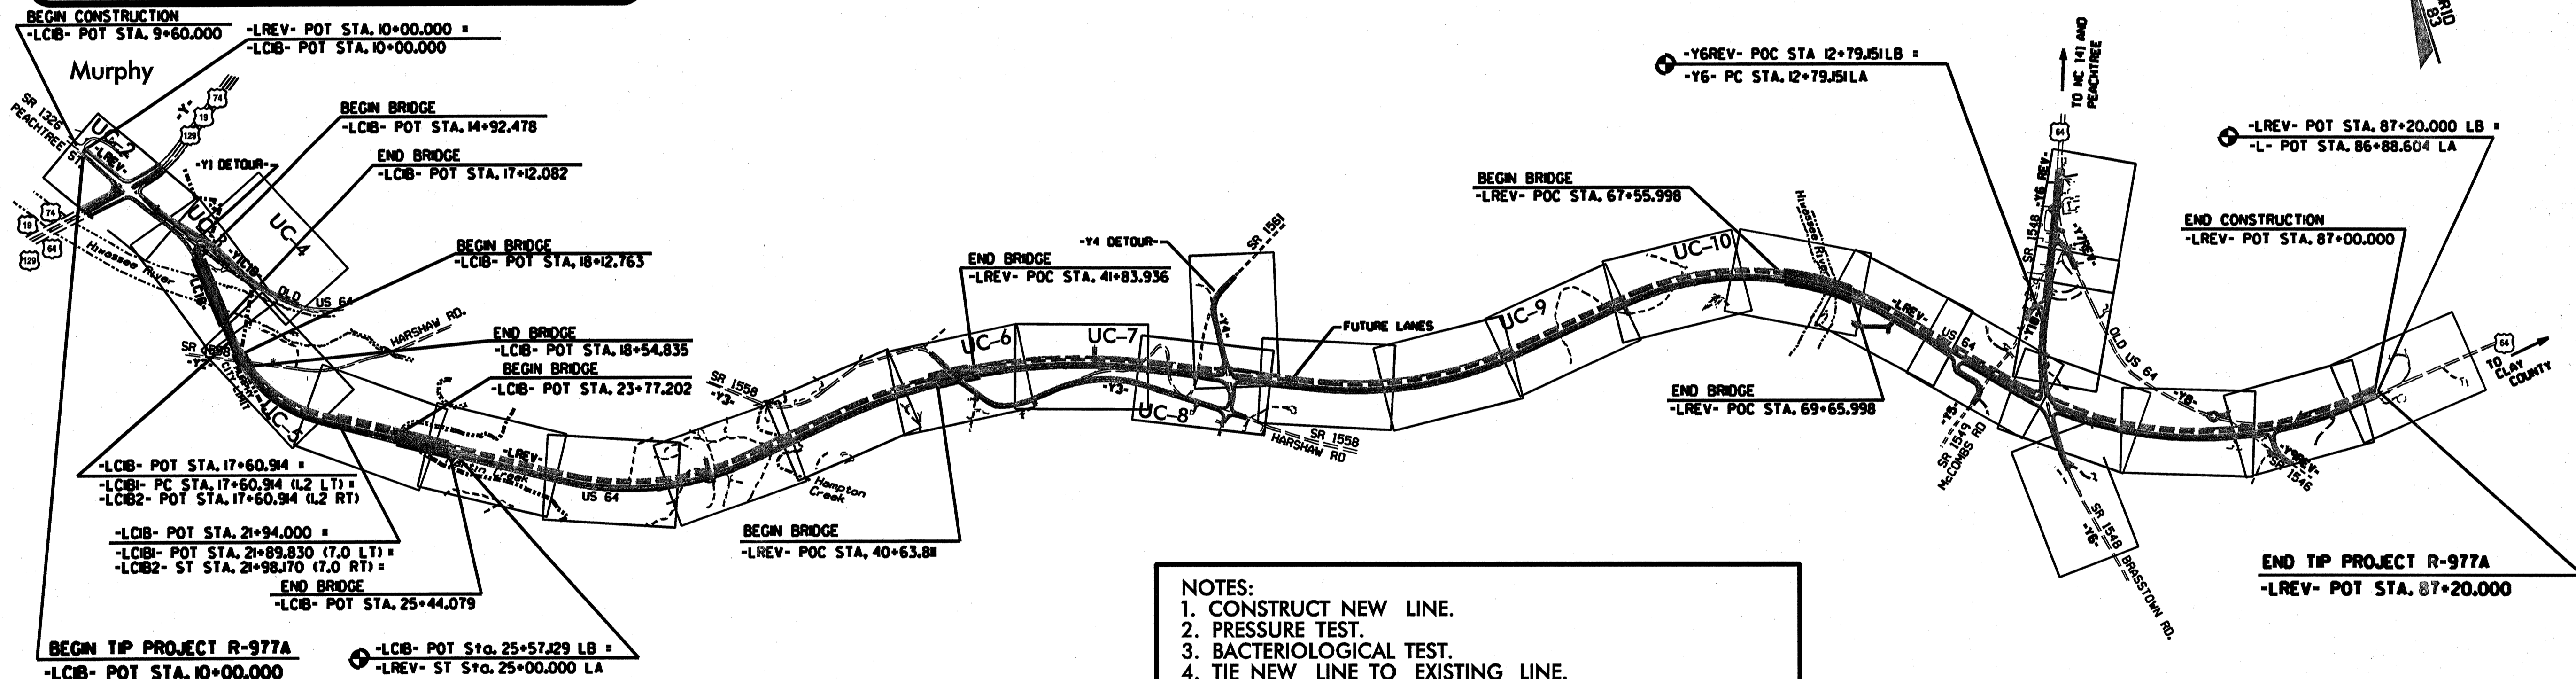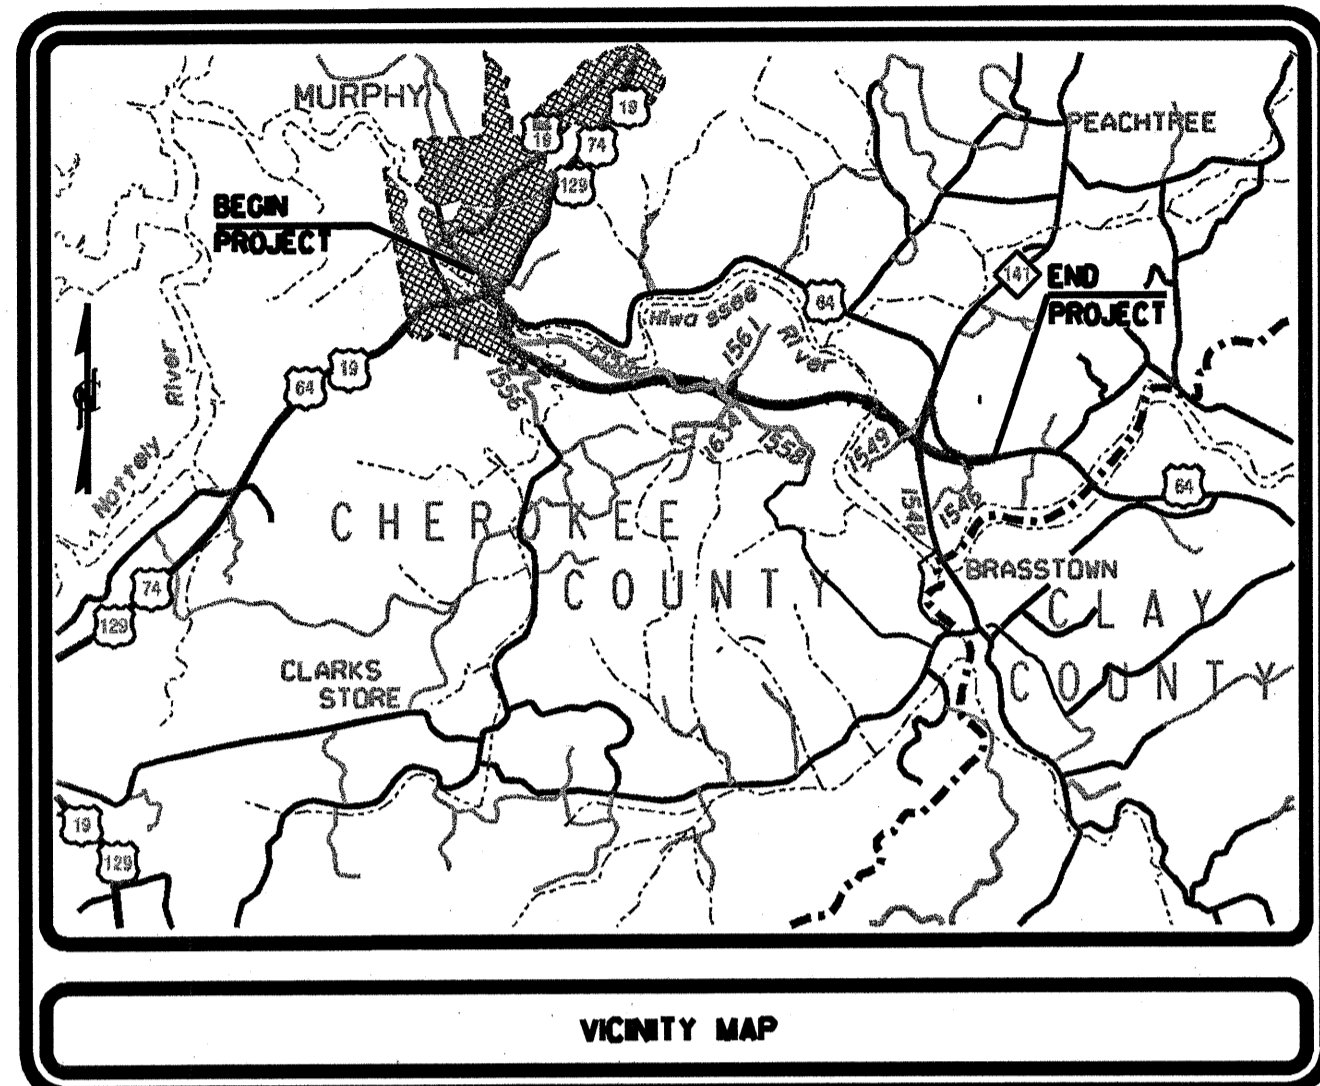

**NOTES:**

1. CONSTRUCT NEW LINE.
2. PRESSURE TEST.
3. BACTERIOLOGICAL TEST.
4. TIE NEW LINE TO EXISTING LINE.
5. DEWATER EXISTING WATER LINE AND DECHLORINATE. DEWATER EXISTING FORCE SEWER LINE AND DISPOSE OF AT TREATMENT FACILITY.

THE ABOVE PROCESS IS INCIDENTAL TO THE NEW 400mm WATER PIPE AND THE NEW 200mm FORCE SEWER PIPE.

CLEARING ON THIS PROJECT SHALL BE PERFORMED TO THE LIMITS ESTABLISHED BY METHOD III.


**GRAPHIC RATIO**

- 1:500  
PLANS
- 1:1000  
PROFILE (HORIZONTAL)
- 1:200  
PROFILE (VERTICAL)

<b>INDEX OF SHEETS</b>	
<u>SHEET NO.</u>	<u>DESCRIPTION</u>
UC-1	TITLE SHEET
UC-2 THRU UC-10	UTILITY CONSTRUCTION PLAN SHEETS
UC-11 THRU 13	PROFILE SHEETS
UC-14	DETAIL SHEET

**UTILITY OWNERS ON PROJECT**

(1) TOWN OF MURPHY

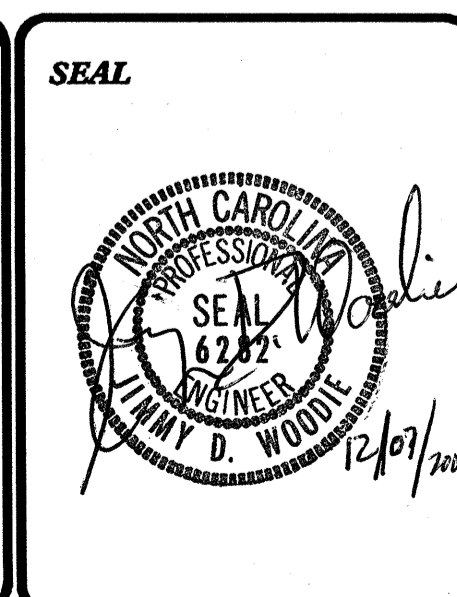

REVISIONS:  
I. REVISED SHEET NUMBERS 12-06-04 BMB

Prepared for N.C. Department of Transportation by:

**Municipal Services**

P.O. BOX 97 GARNER, N.C. 27529  
191 712-5393

**Engineering Company, P.A.**

P.O. BOX 349 BOONE, N.C. 28607  
1828 262-1167  
P.O. BOX 276 MOREHEAD CITY, N.C. 28557  
1252 726-9481

**Jimmy D. Woodie, P.E.**      **UTILITY ENGINEER**