




PROJECT REFERENCE NO. SHEET NO.

R-977A X-271

EXCAVATION  
CU. METERS

EMBANKMENT  
CU. METERS

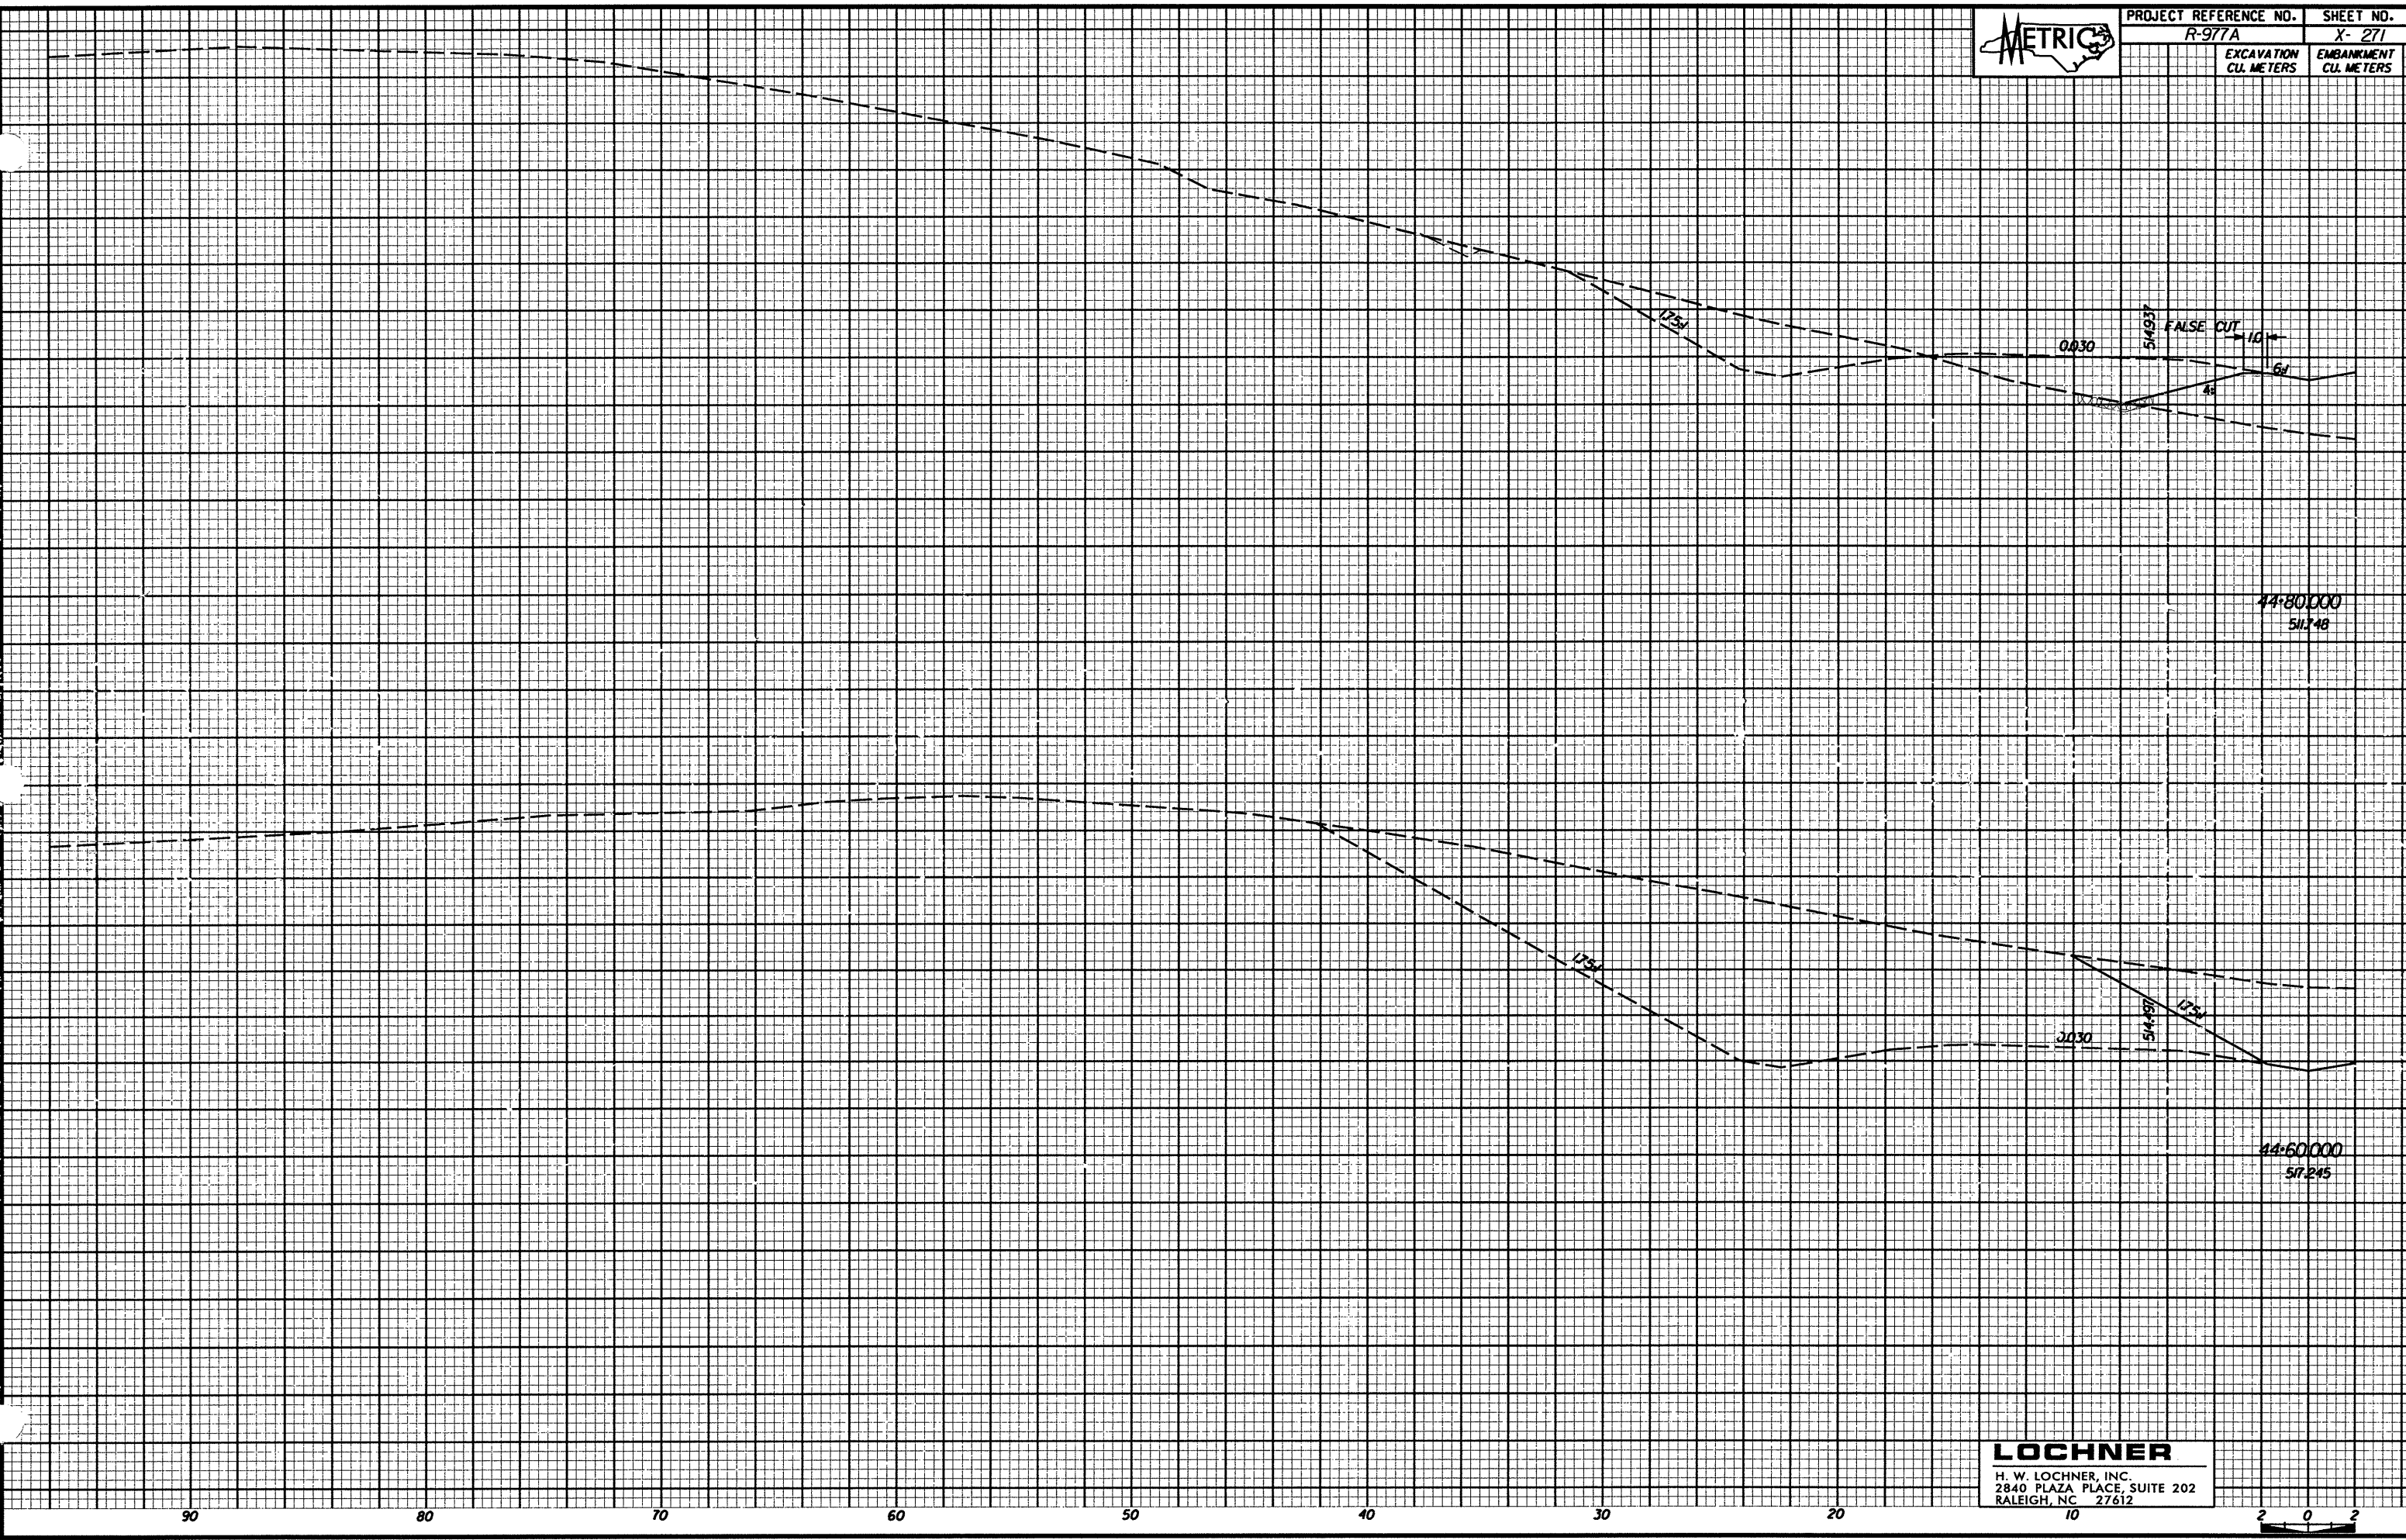

**LOCHNER**  
H. W. LOCHNER, INC.  
2840 PLAZA PLACE, SUITE 202  
RALEIGH, NC 27612

