




PROJECT REFERENCE NO.	SHEET NO.
R-977A	X-233
EXCAVATION CU. METERS	EMBANKMENT CU. METERS

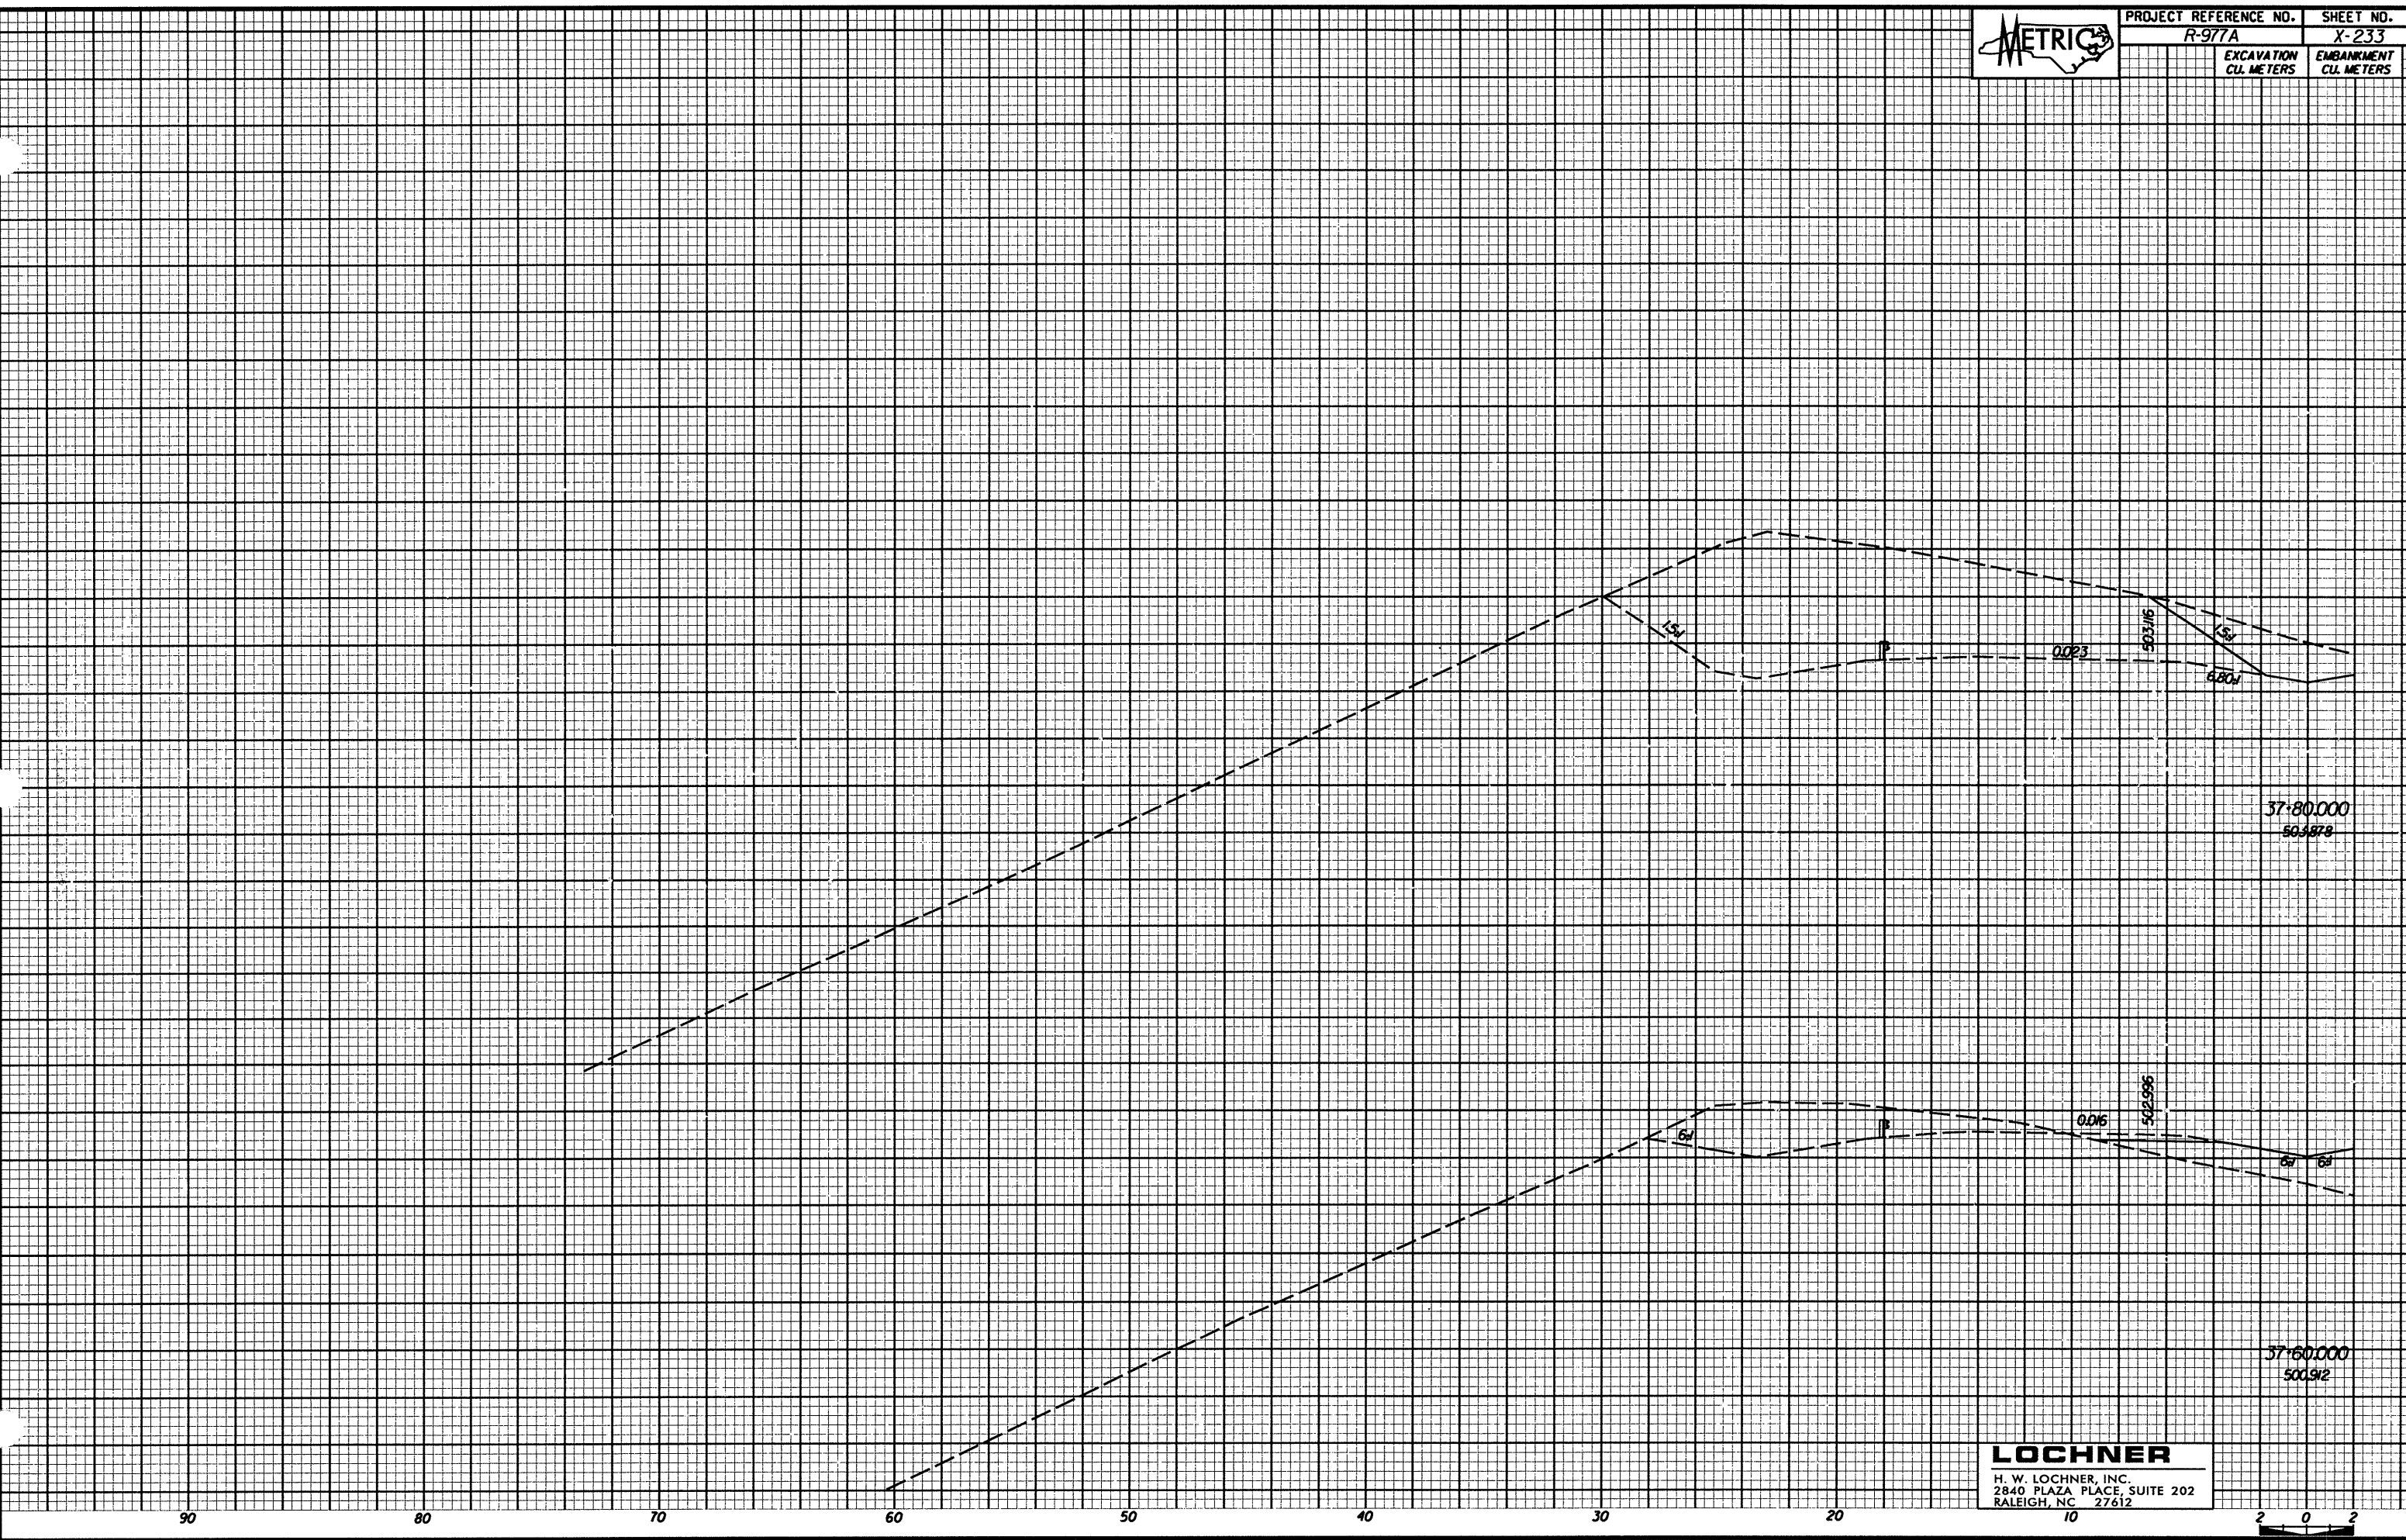

37+80.000
503.878

37+60.000
500.912

LOCHNER
H. W. LOCHNER, INC.
2840 PLAZA PLACE, SUITE 202
RALEIGH, NC 27612

