




PROJECT REFERENCE NO. SHEET NO.

R-977A X-231

EXCAVATION
CU. METERS

EMBANKMENT
CU. METERS

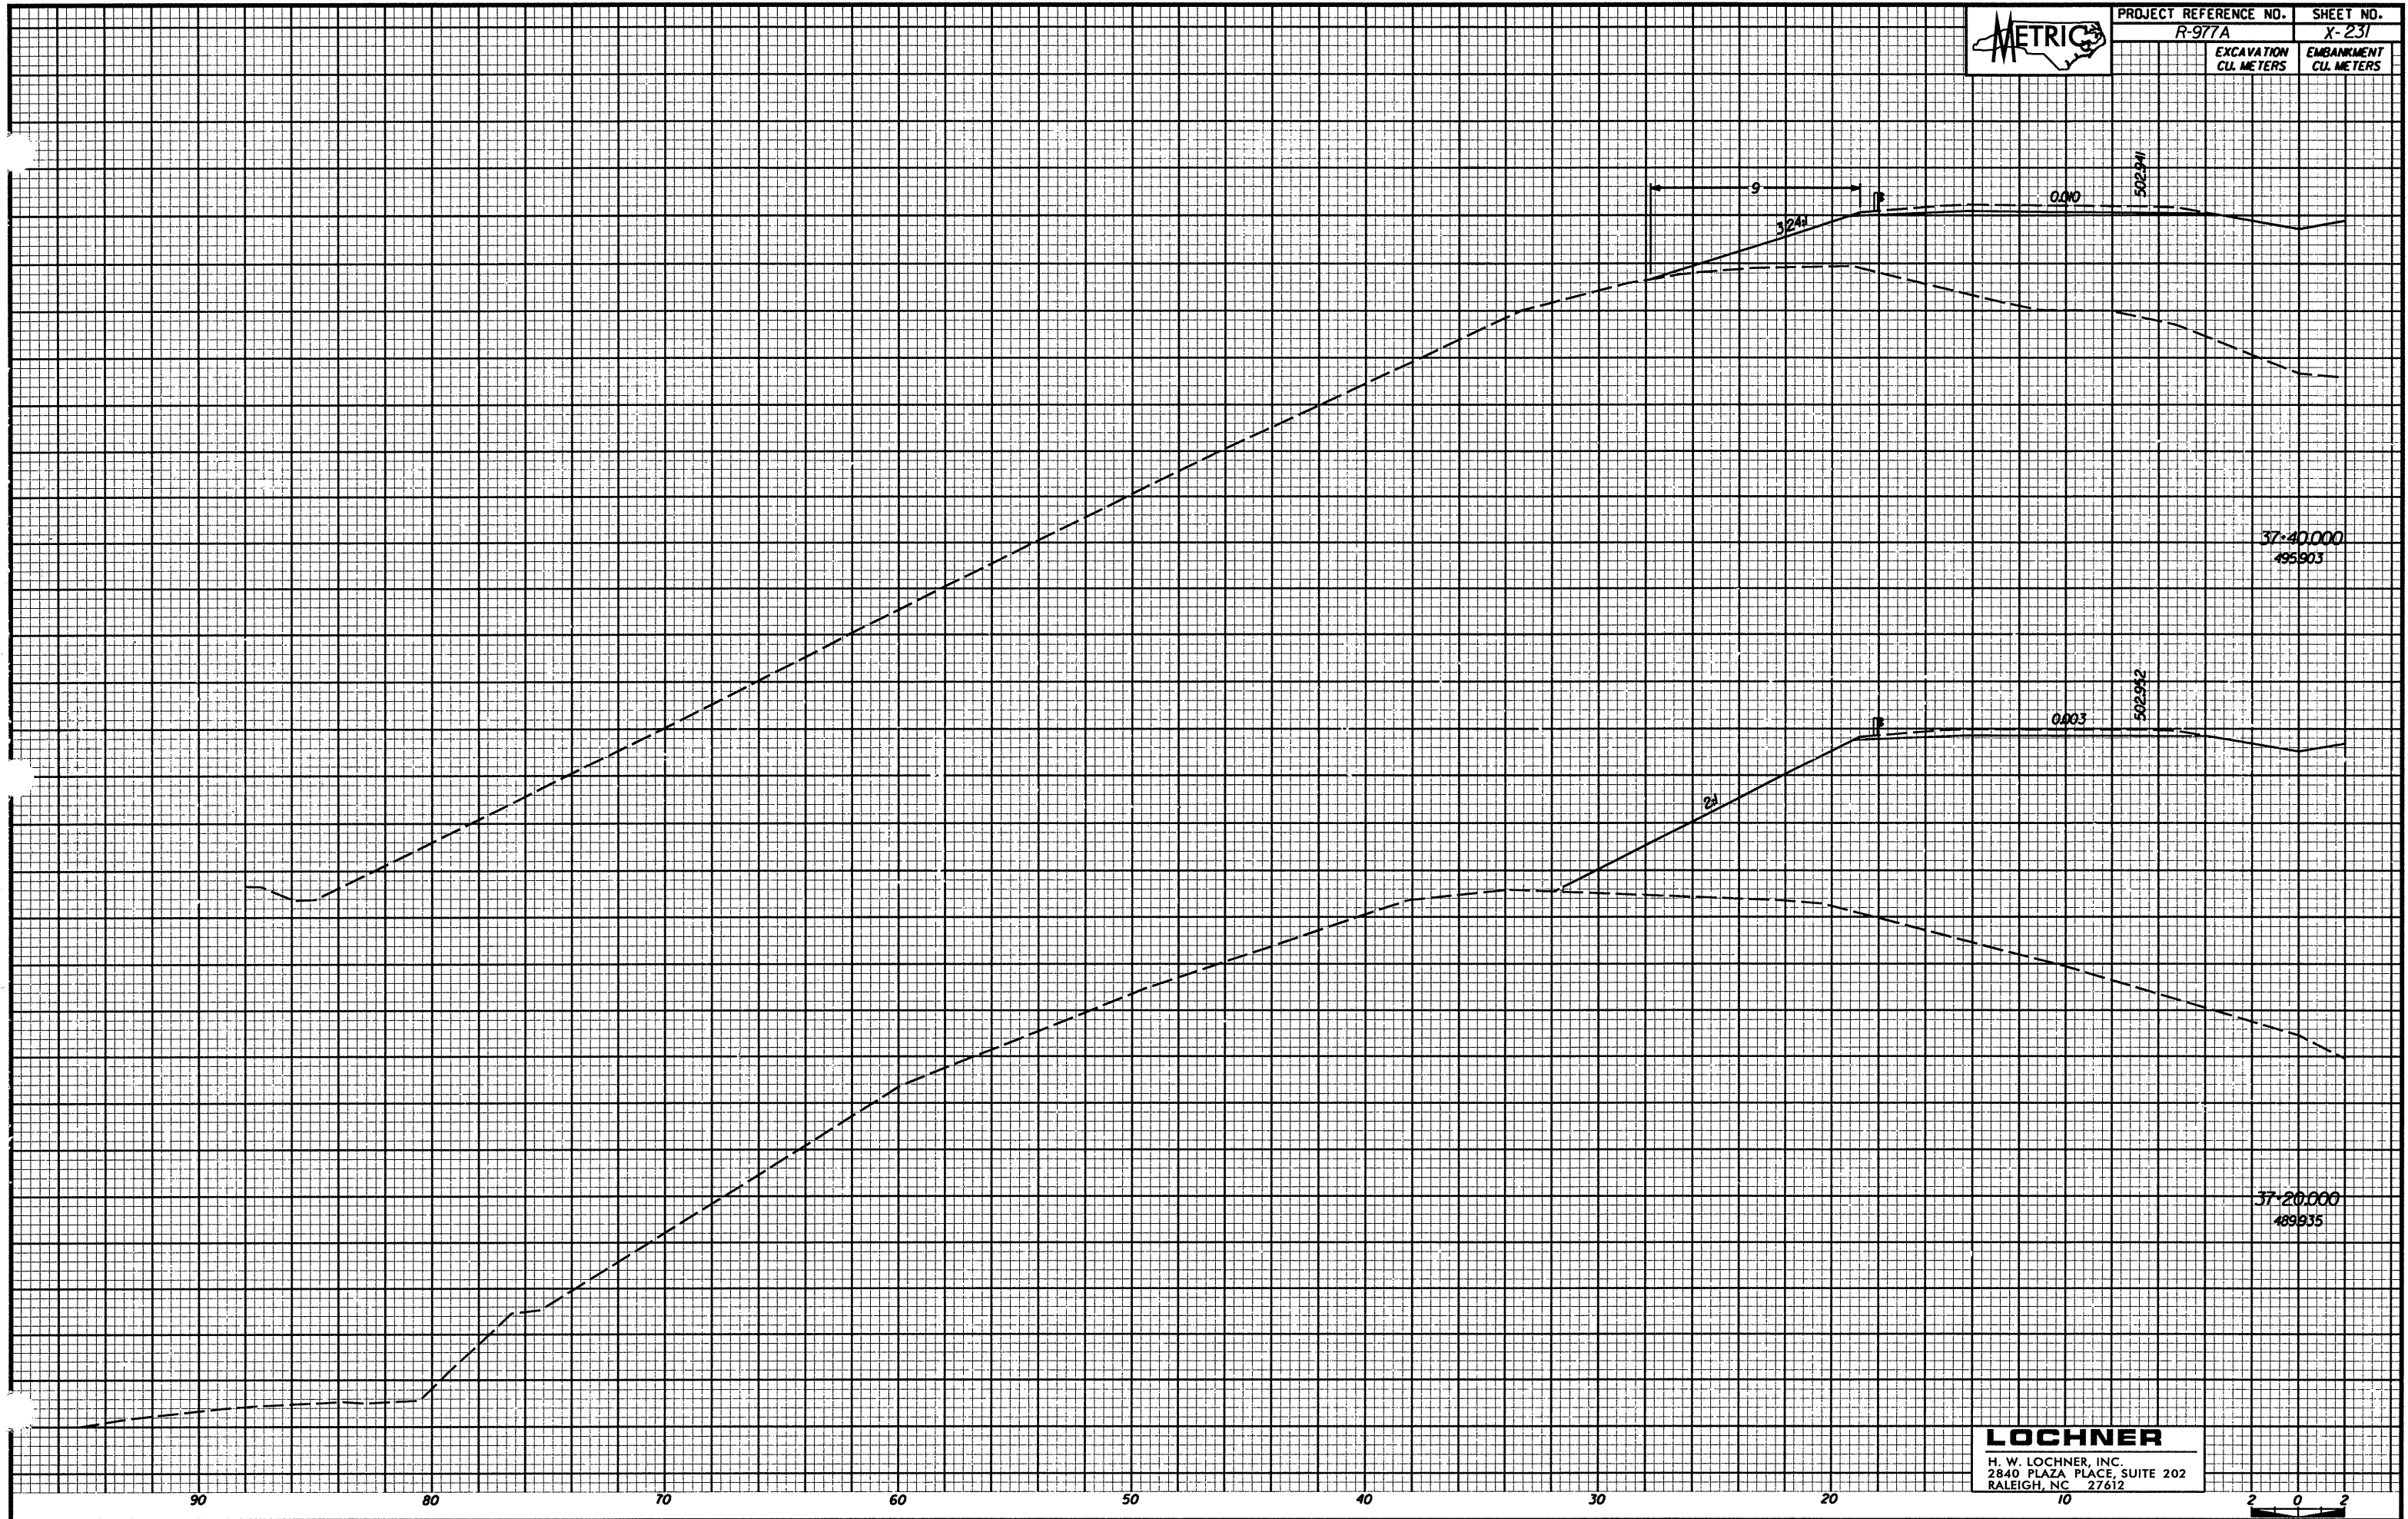

37+40.000
495903

37+20.000
489935

LOCHNER
H. W. LOCHNER, INC.
2840 PLAZA PLACE, SUITE 202
RALEIGH, NC 27612

