




PROJECT REFERENCE NO. SHEET NO.

R-977A X-221

EXCAVATION
CU. METERS

EMBANKMENT
CU. METERS

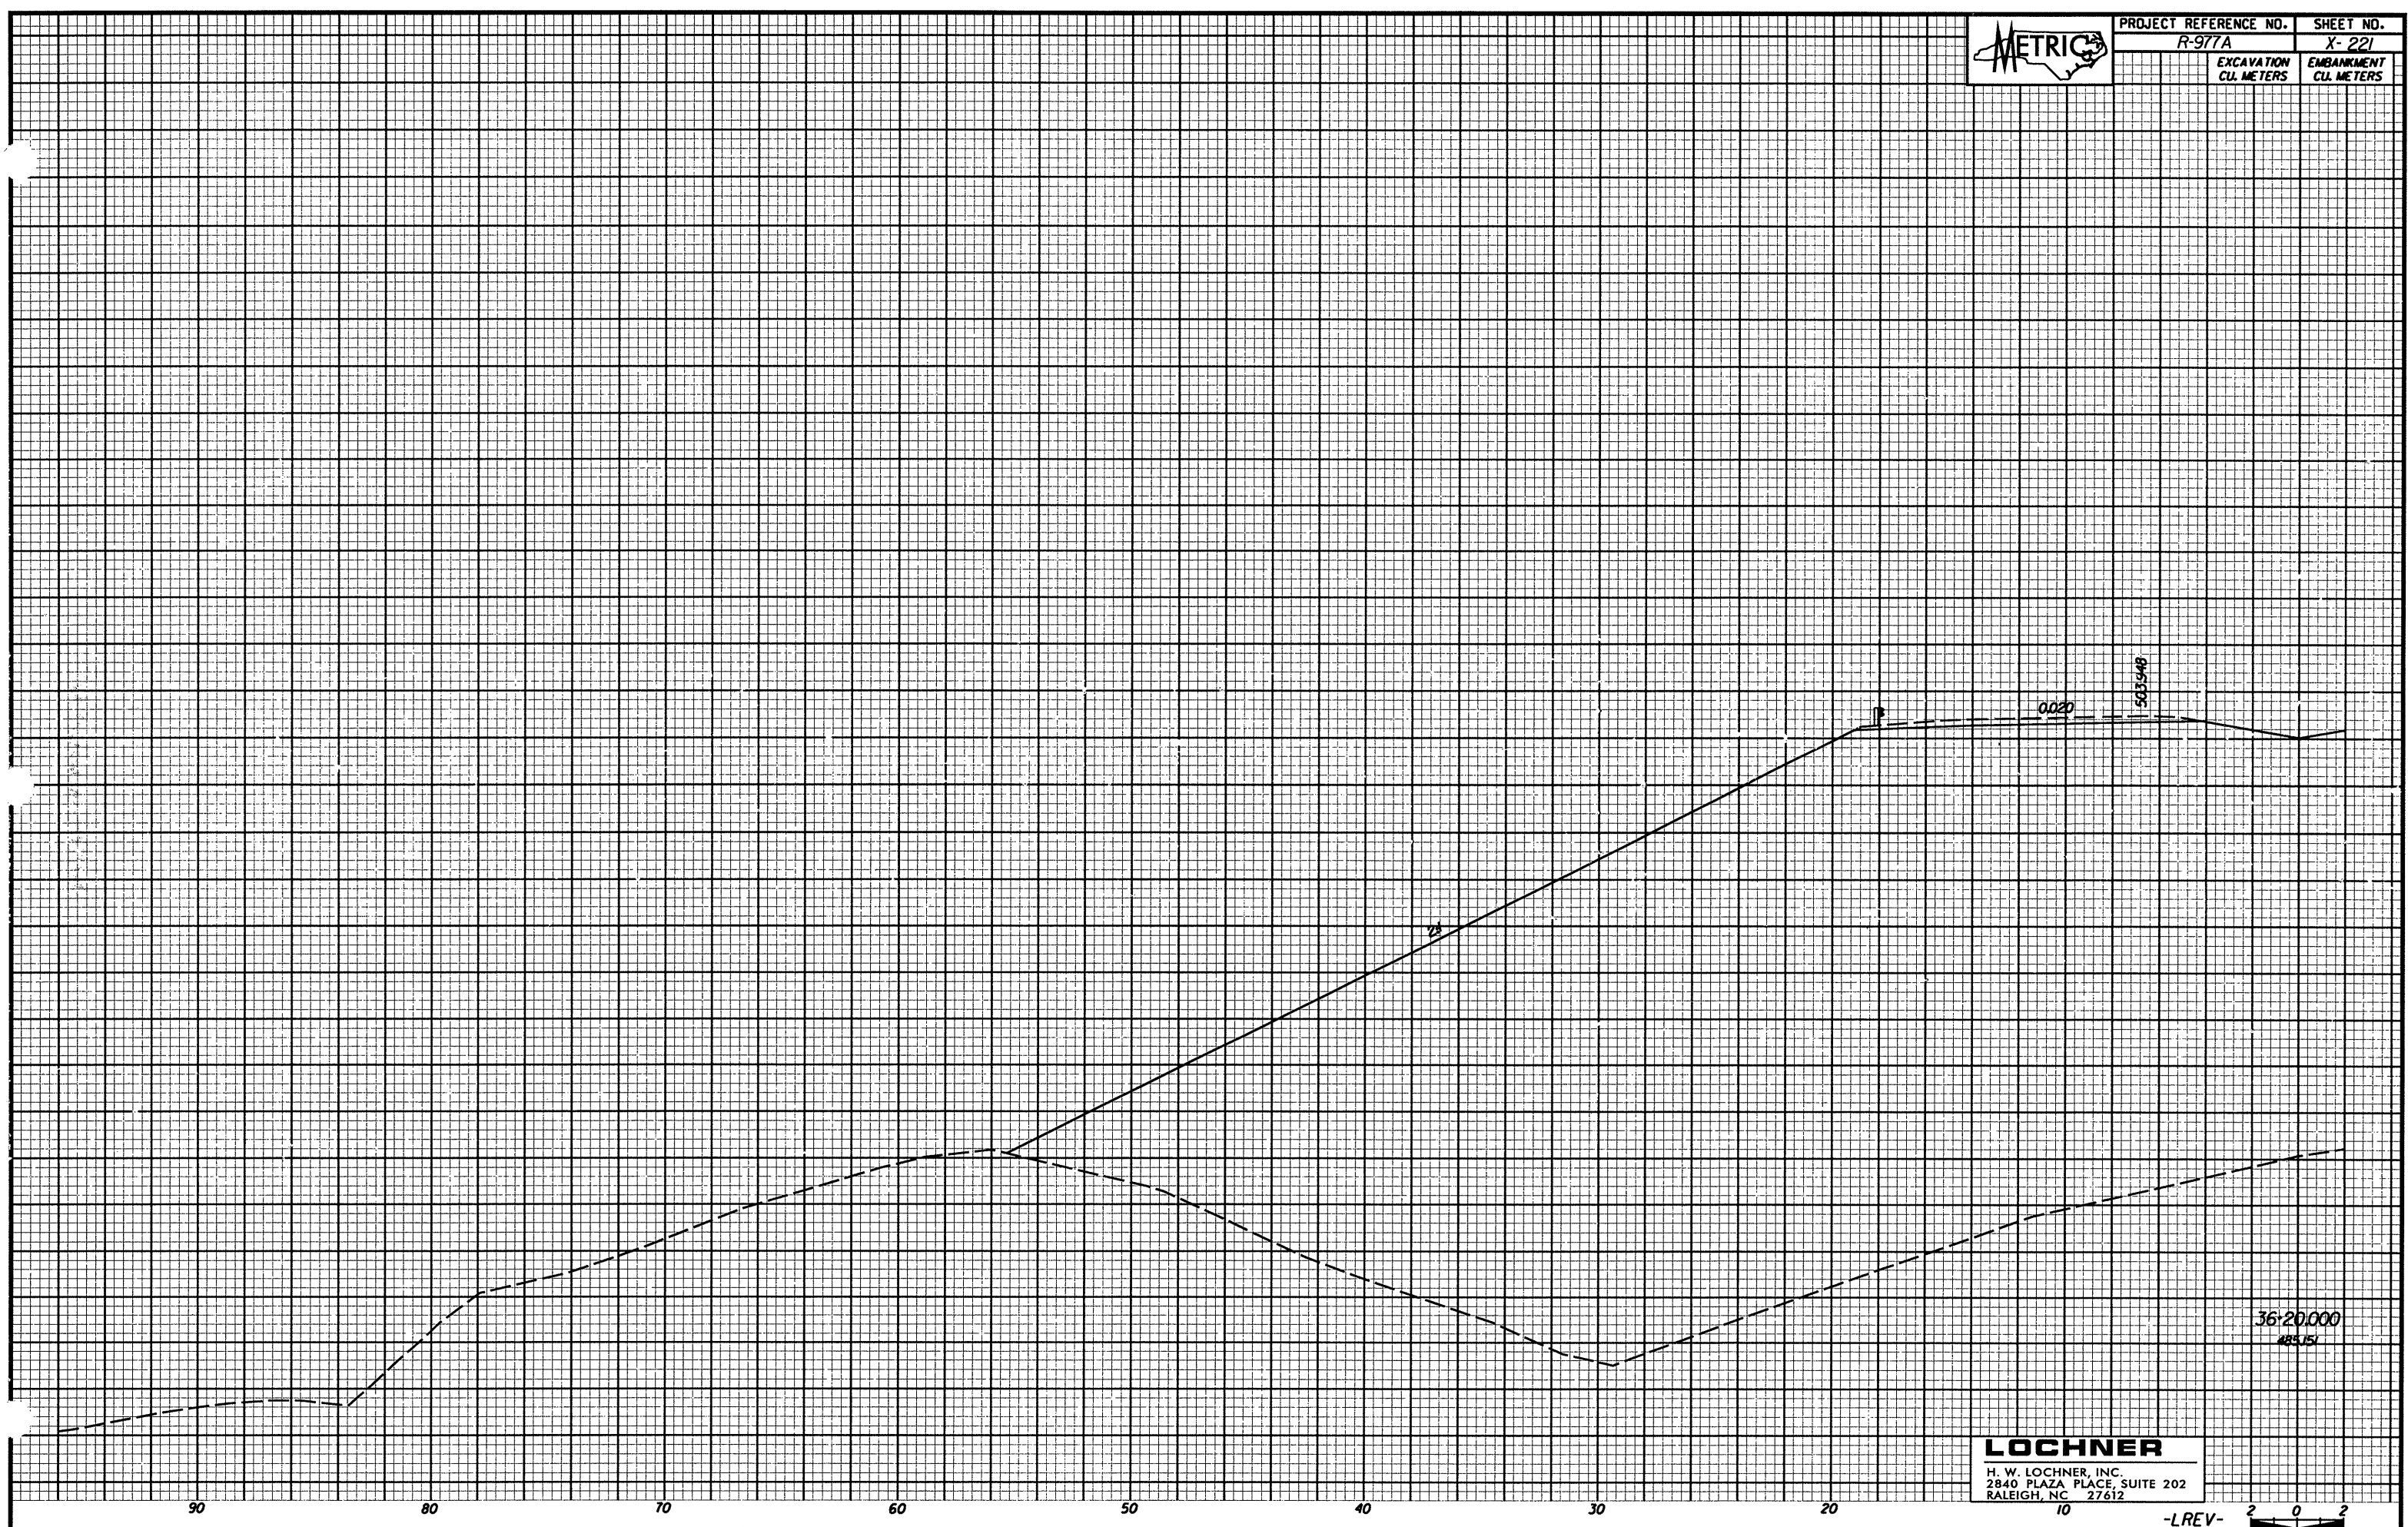

90

80

70

60

50

40

30

20

10

LOCHNER
H. W. LOCHNER, INC.
2840 PLAZA PLACE, SUITE 202
RALEIGH, NC 27612

36.20000
285.751

-LREV-

