


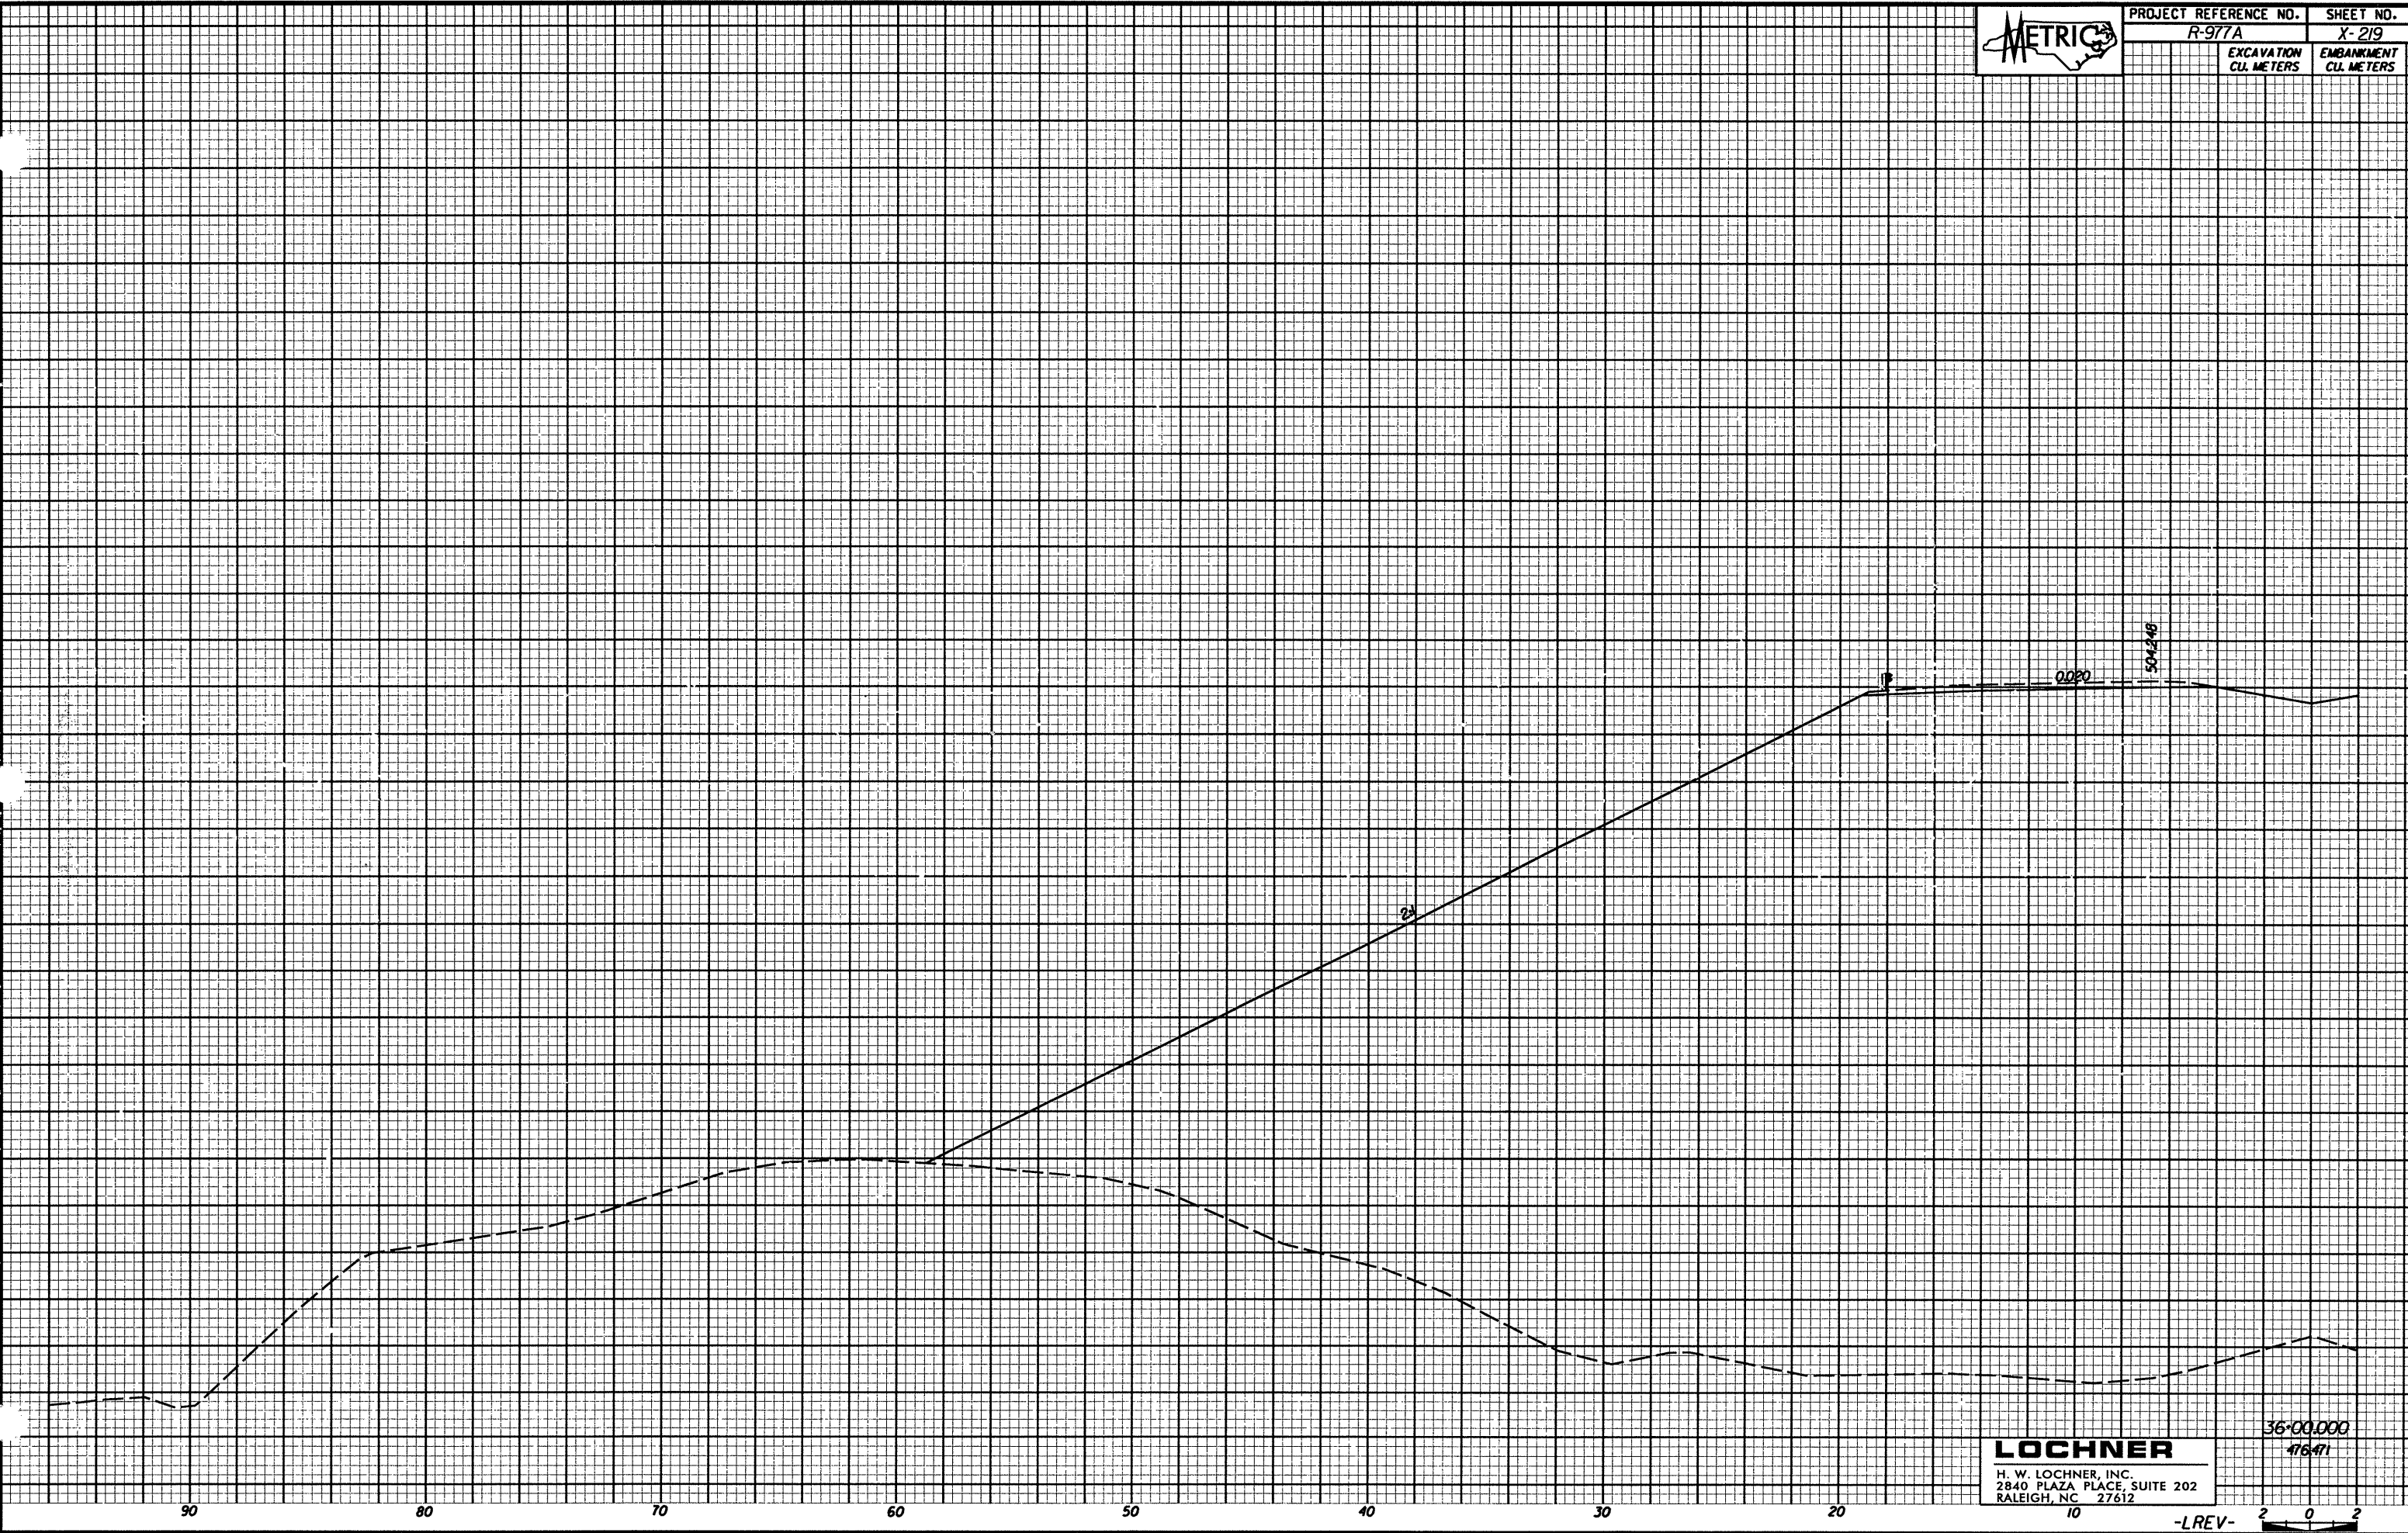

PROJECT REFERENCE NO. SHEET NO.

R-977A X-219

EXCAVATION
CU. METERS EMBANKMENT
CU. METERS



LOCHNER
H. W. LOCHNER, INC.
2840 PLAZA PLACE, SUITE 202
RALEIGH, NC 27612

36-00.000
476.471

-LREV- 2 0 2