




PROJECT REFERENCE NO. SHEET NO.

R-977A X-217

EXCAVATION CU. METERS	EMBANKMENT CU. METERS

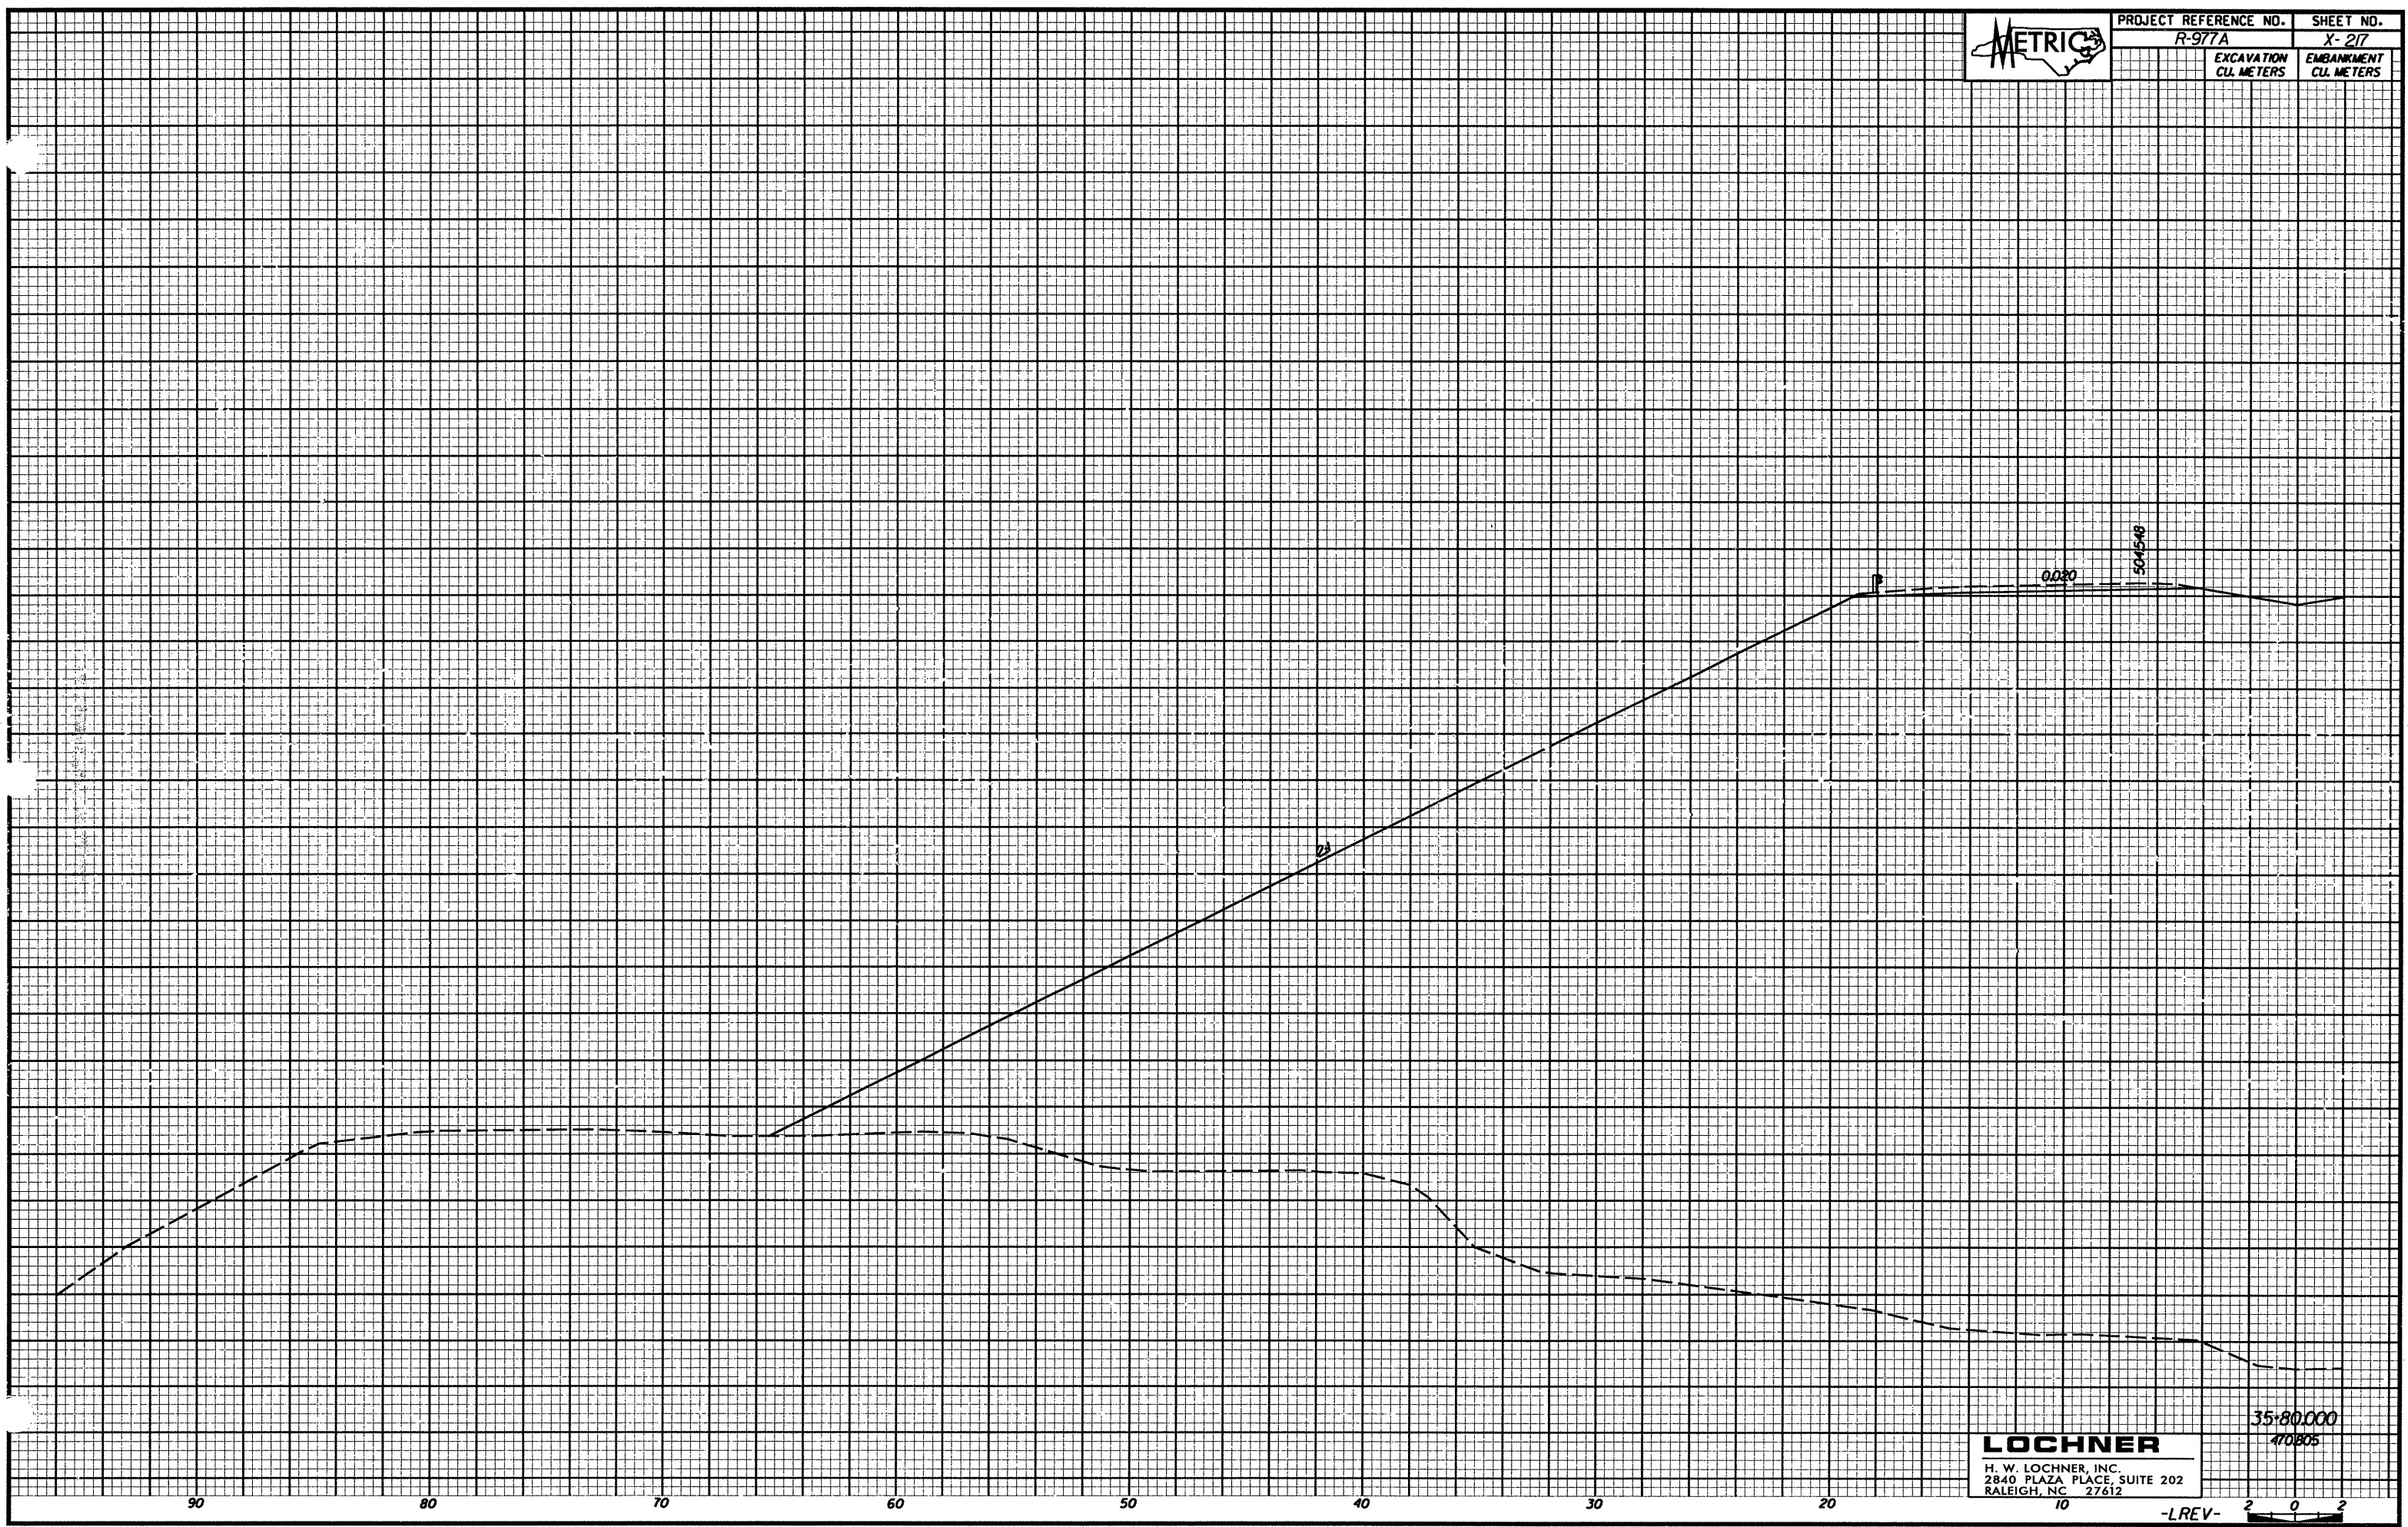

90 80 70 60 50 40 30 20

LOCHNER
H. W. LOCHNER, INC.
2840 PLAZA PLACE, SUITE 202
RALEIGH, NC 27612

35:80.000
470805

-LREV- 2 0 2