


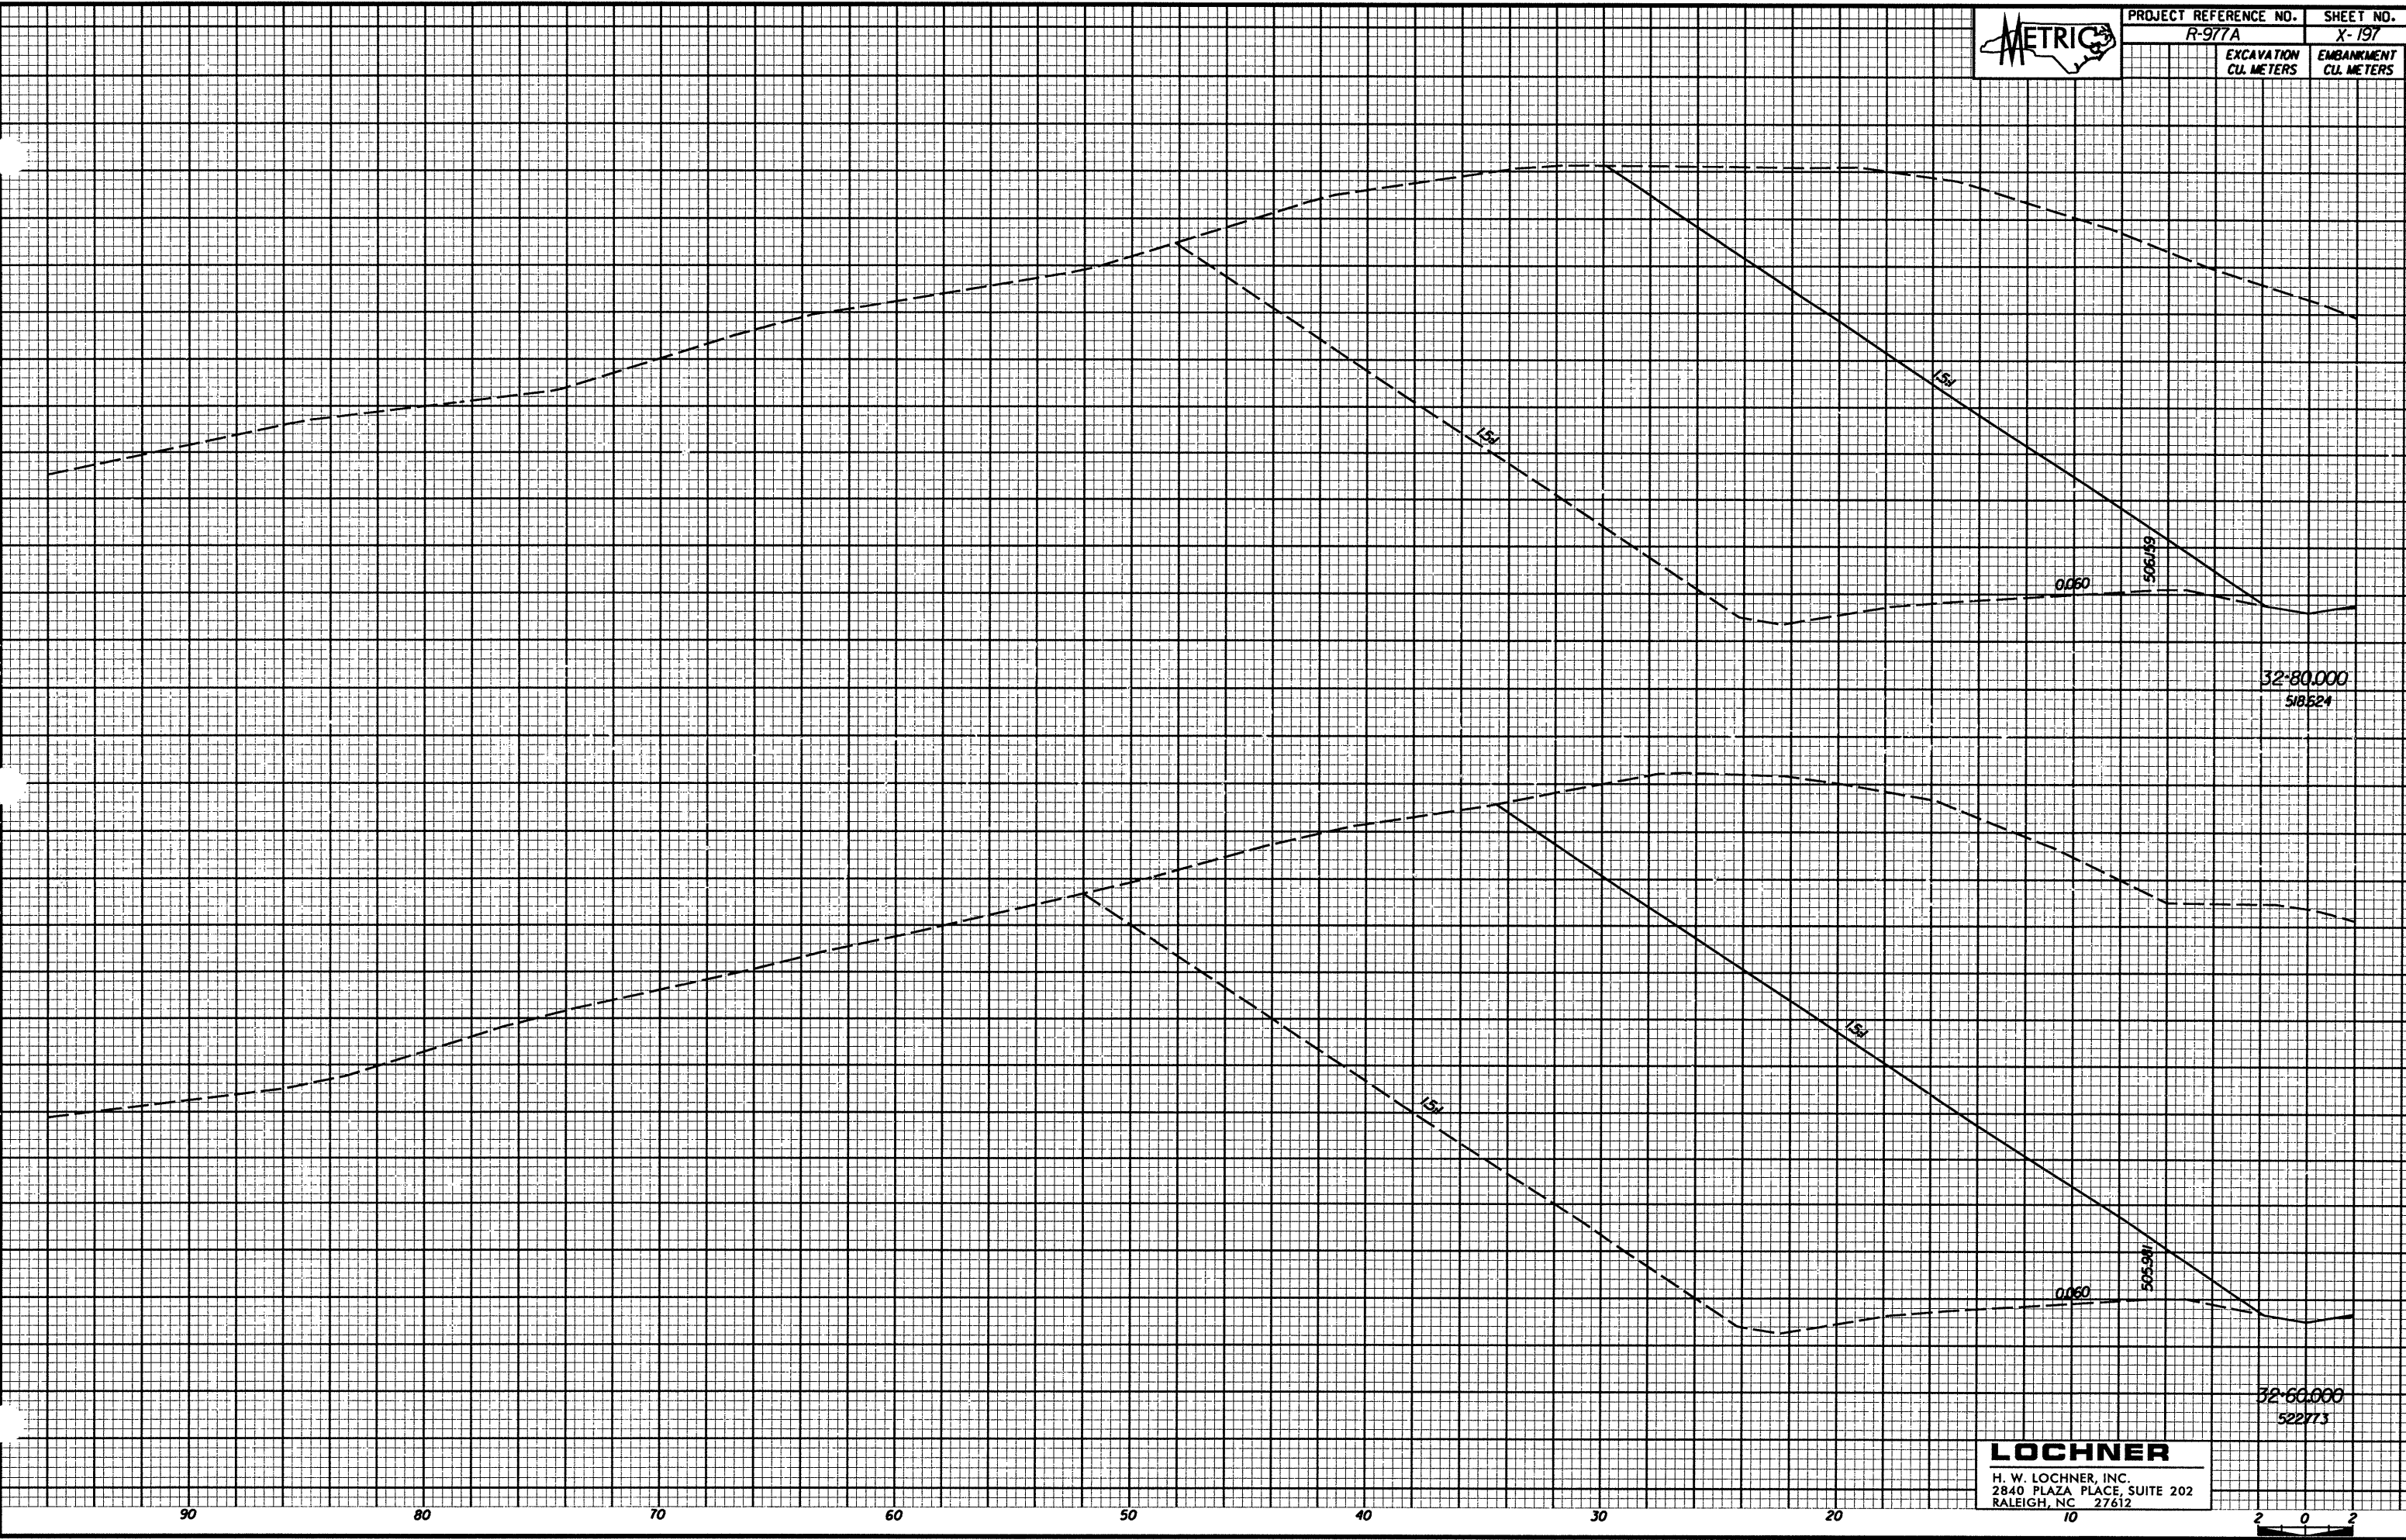


PROJECT REFERENCE NO. R-977A	SHEET NO. X-197
EXCAVATION CU. METERS	EMBANKMENT CU. METERS



32+80.000  
506.59

32+60.000  
505.59

**LOCHNER**  
H. W. LOCHNER, INC.  
2840 PLAZA PLACE, SUITE 202  
RALEIGH, NC 27612

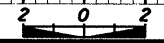

90

80

70

60

50

40

30

20

10