


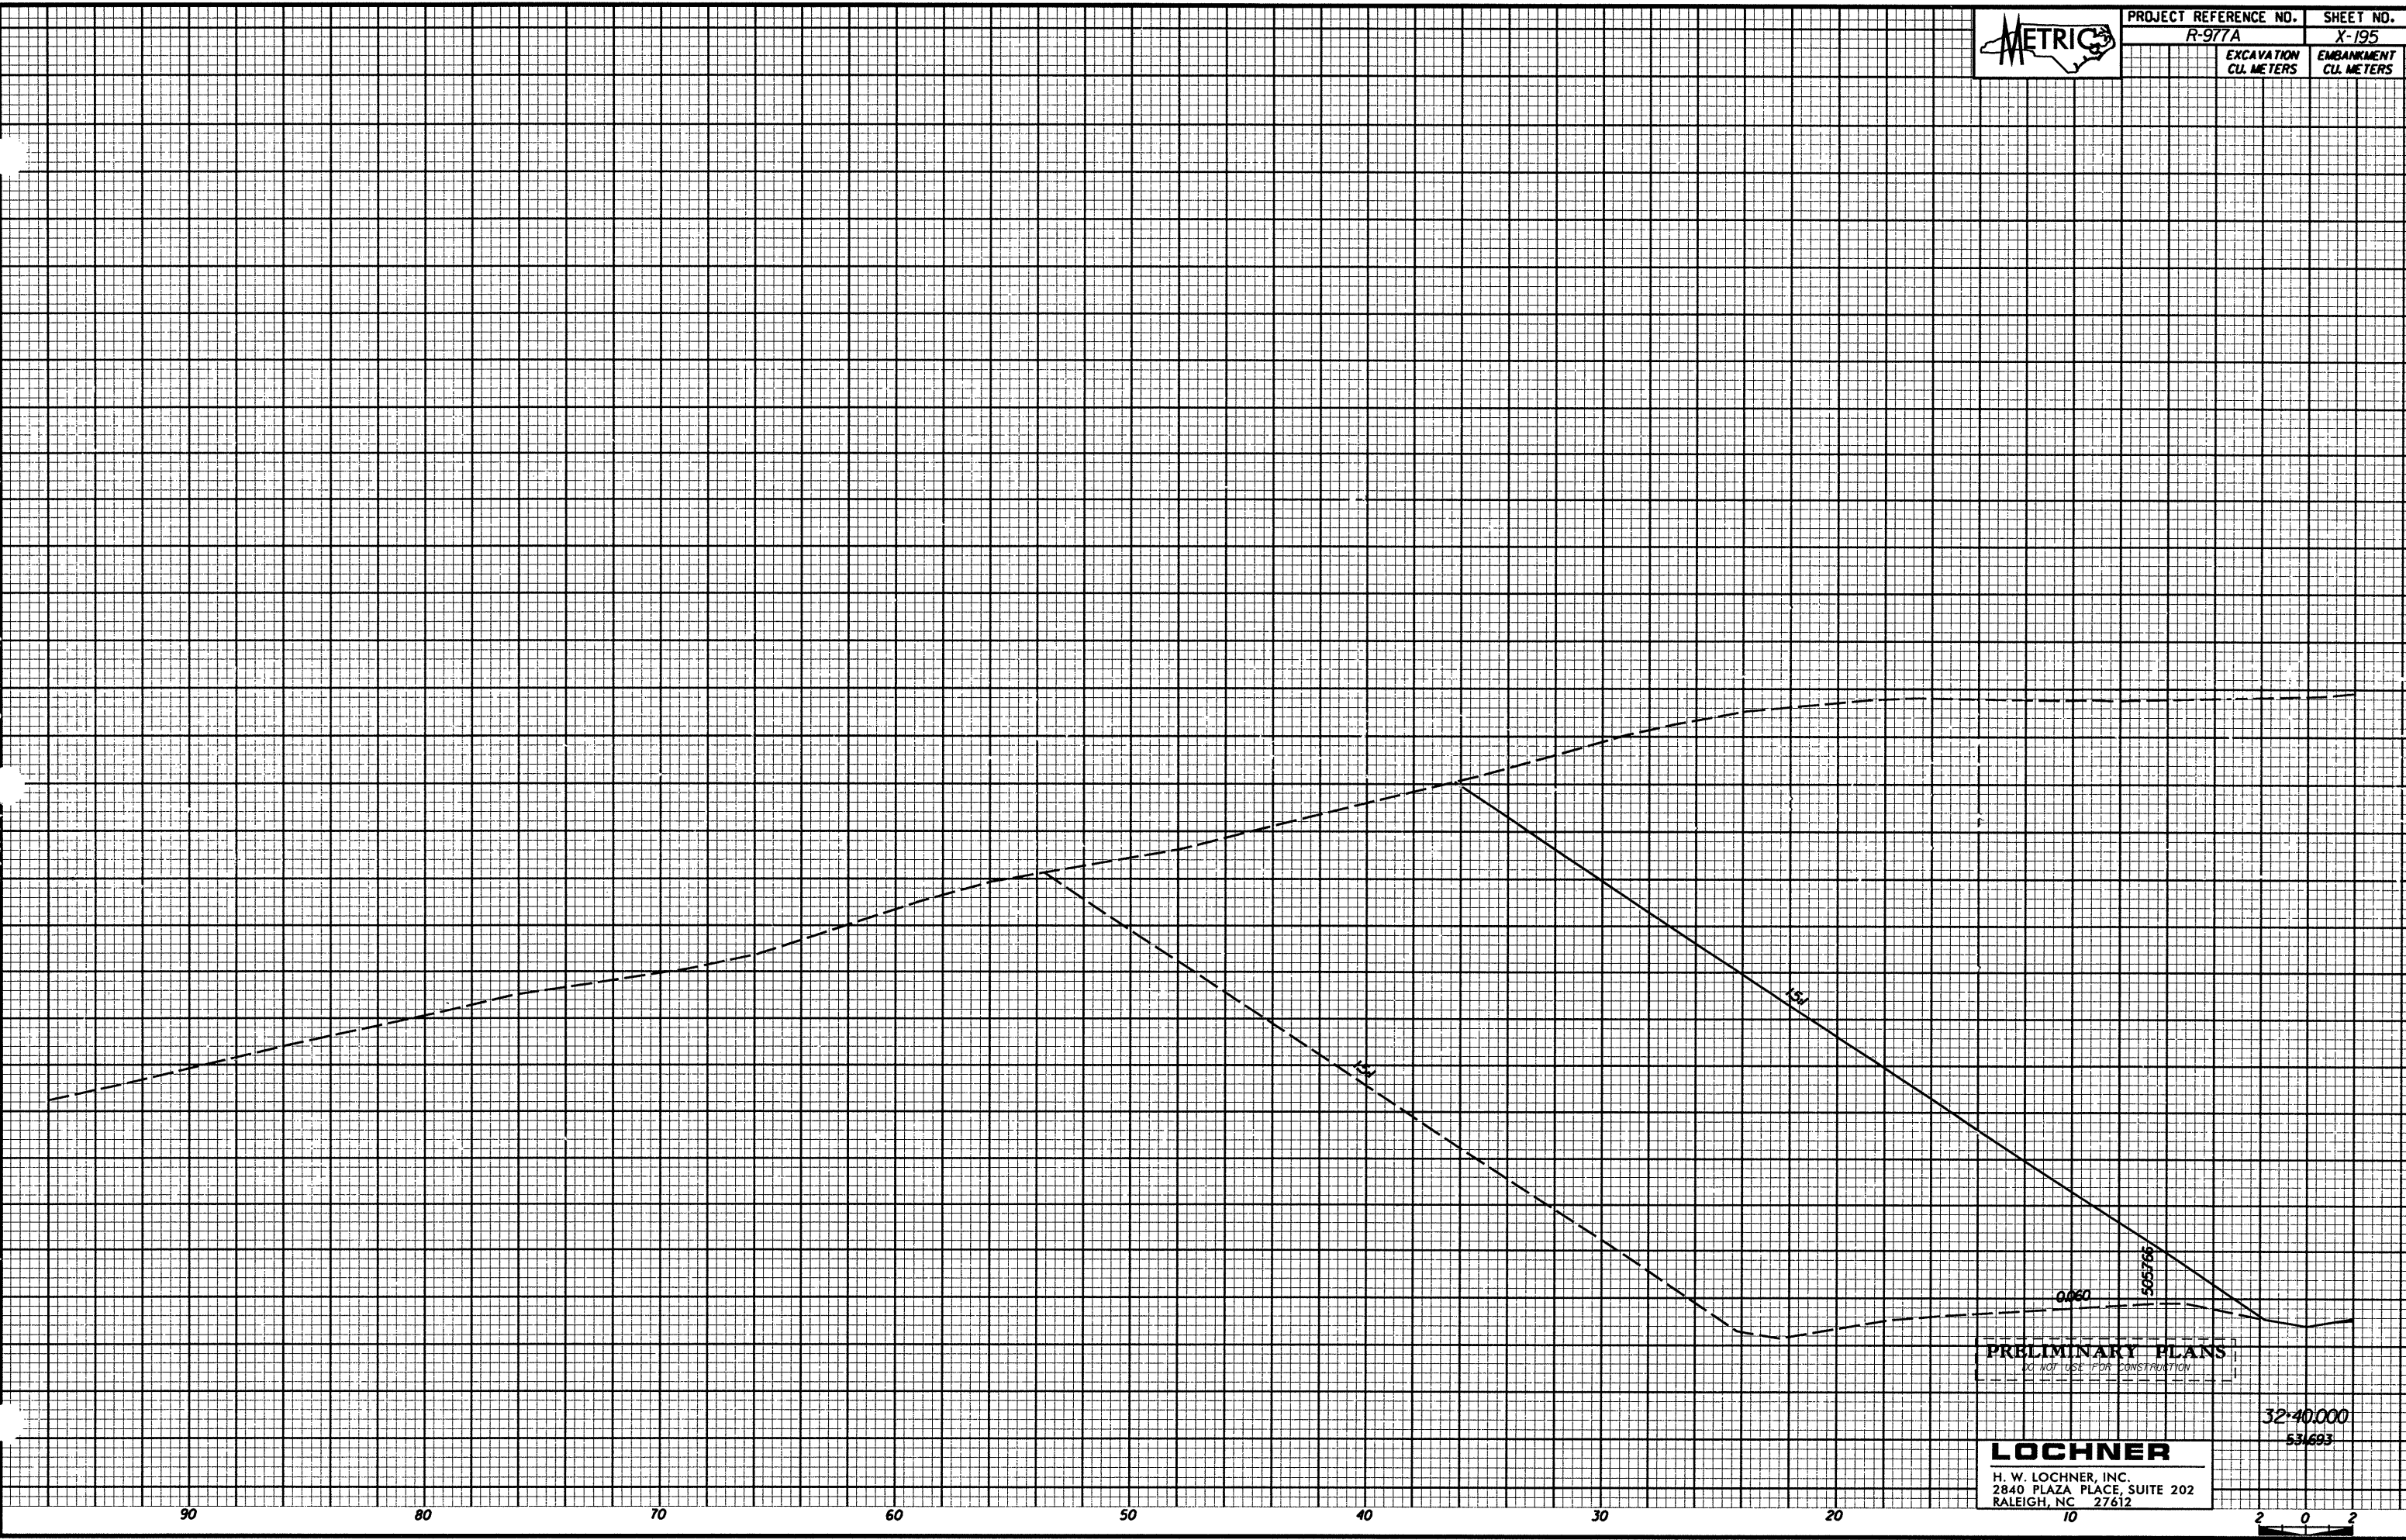

PROJECT REFERENCE NO.	SHEET NO.
R-977A	X-195
EXCAVATION CU. METERS	EMBANKMENT CU. METERS



PRELIMINARY PLANS  
DO NOT USE FOR CONSTRUCTION

**LOCHNER**  
H. W. LOCHNER, INC.  
2840 PLAZA PLACE, SUITE 202  
RALEIGH, NC 27612

32:40.000  
53/693

