


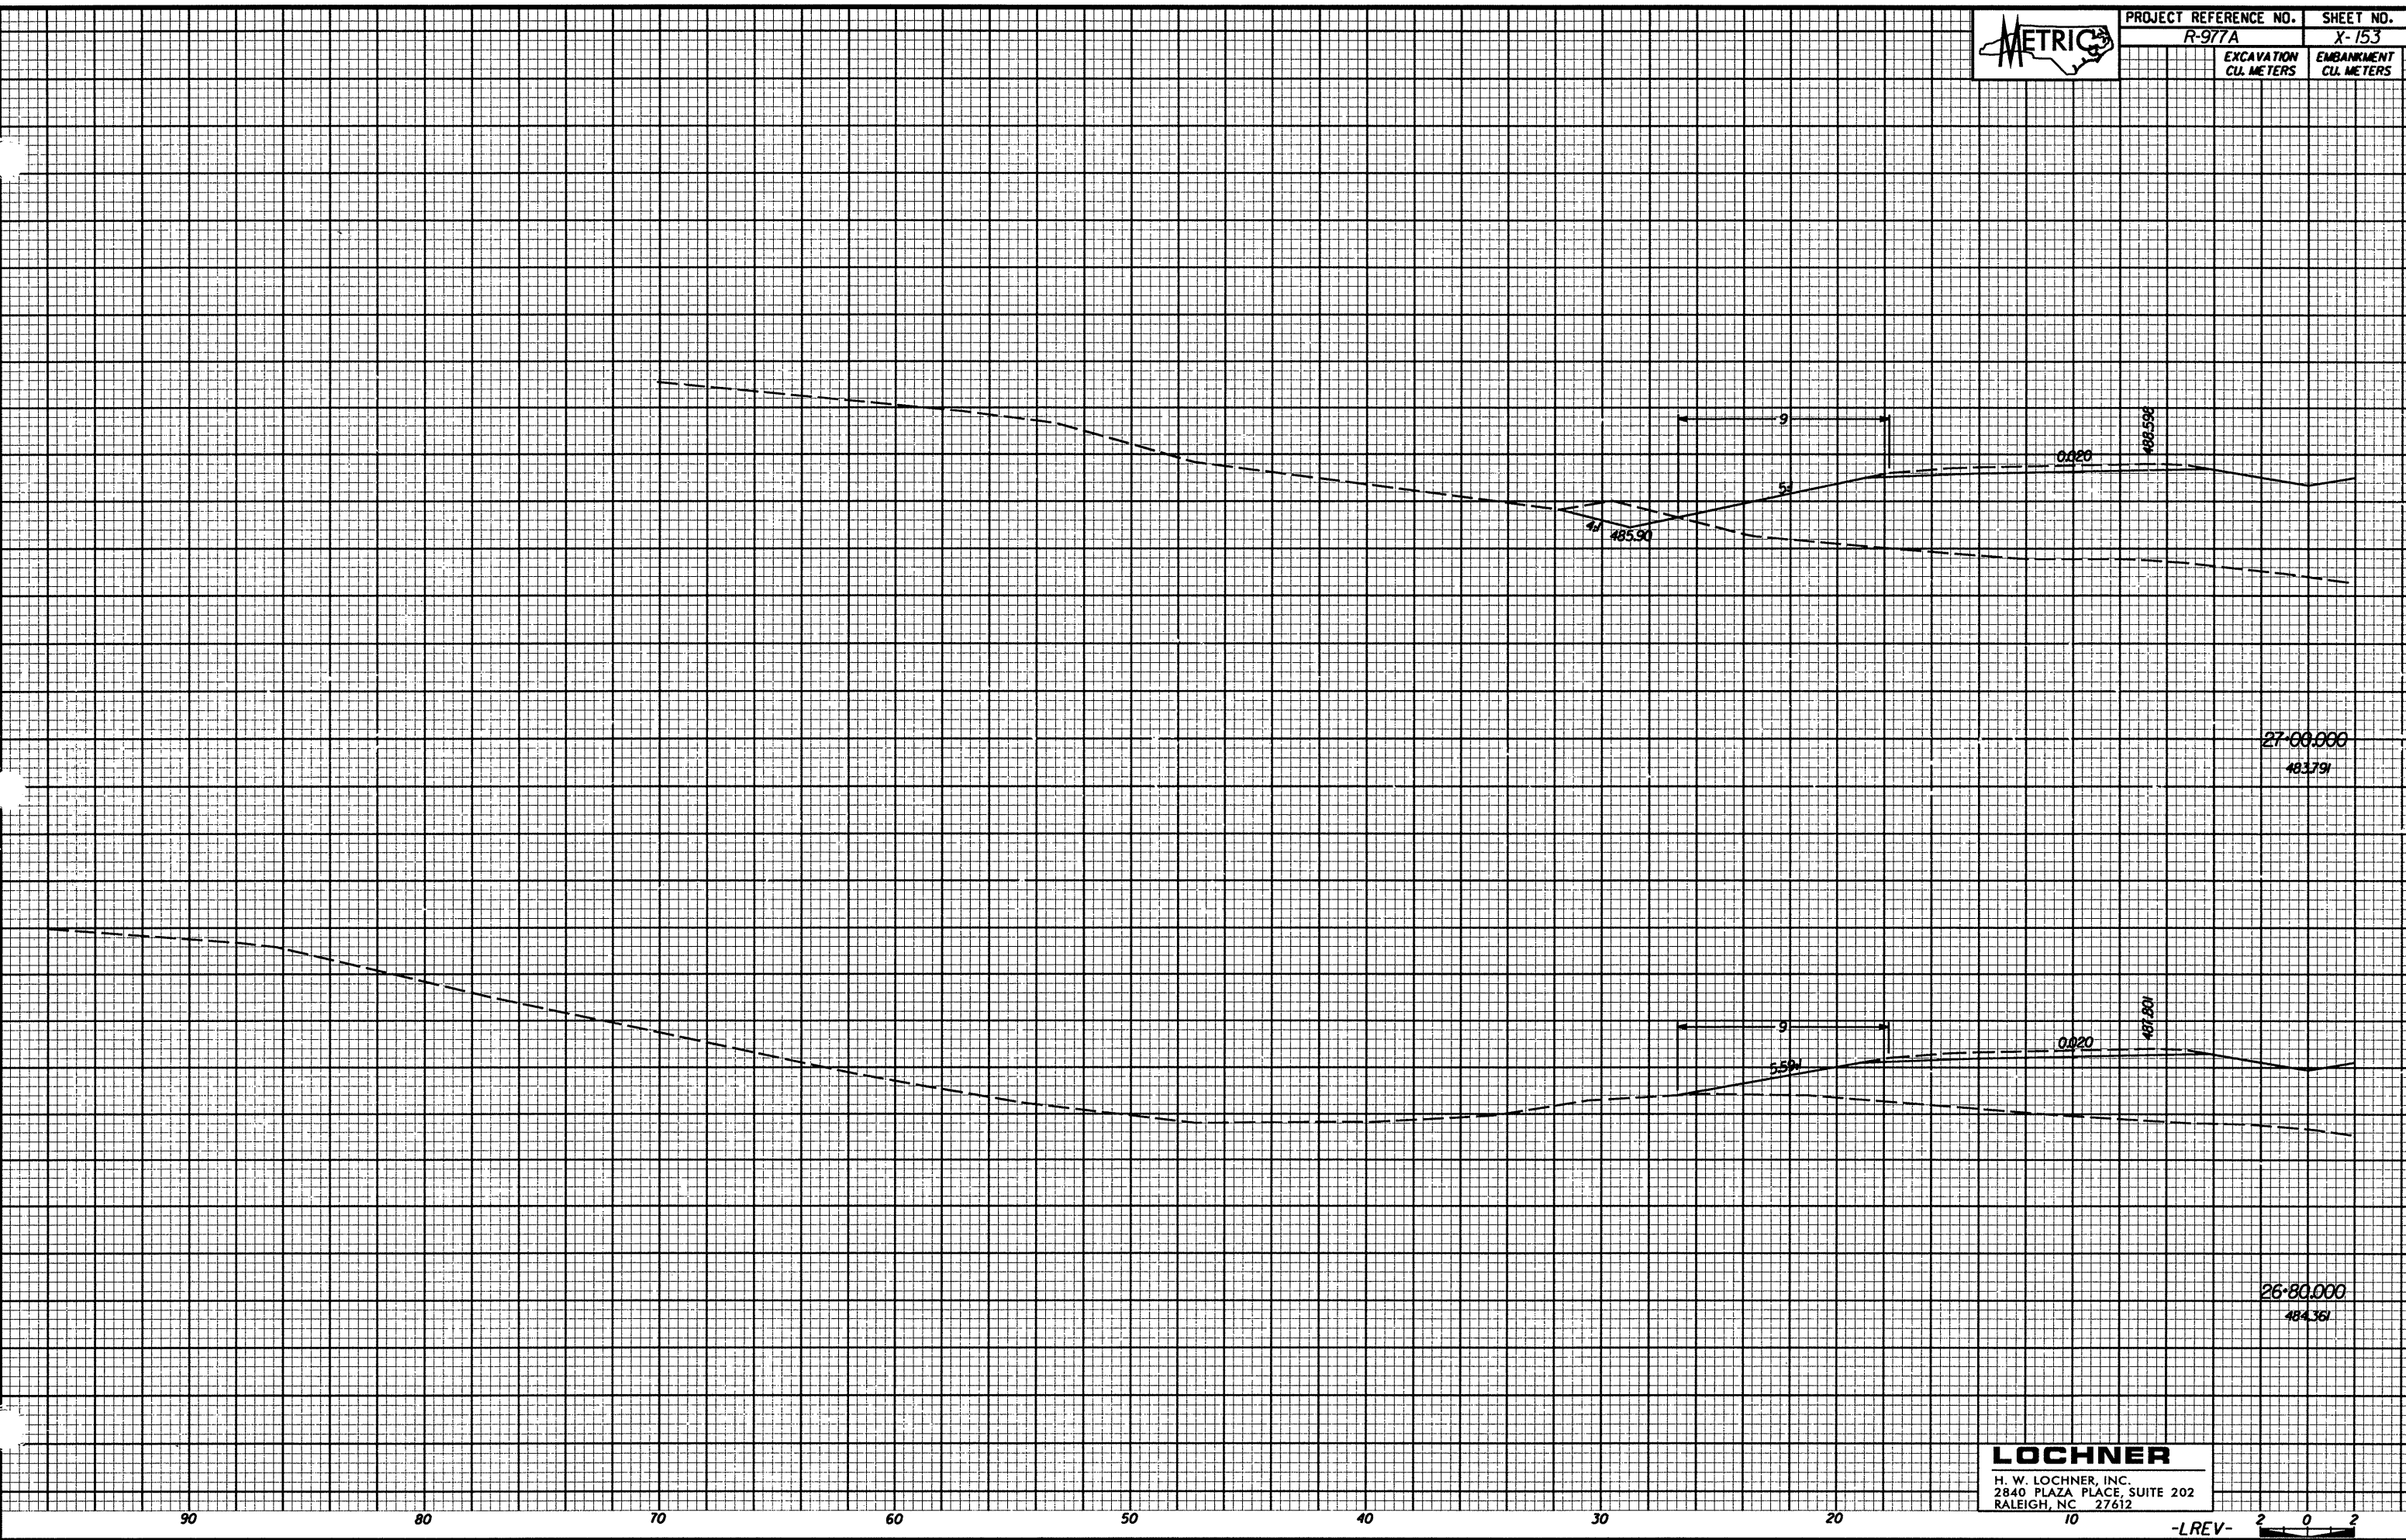

PROJECT REFERENCE NO. SHEET NO.

R-977A X-153

EXCAVATION CU. METERS	EMBANKMENT CU. METERS



LOCHNER
H. W. LOCHNER, INC.
2840 PLAZA PLACE, SUITE 202
RALEIGH, NC 27612

-LREV- 2 0 2