


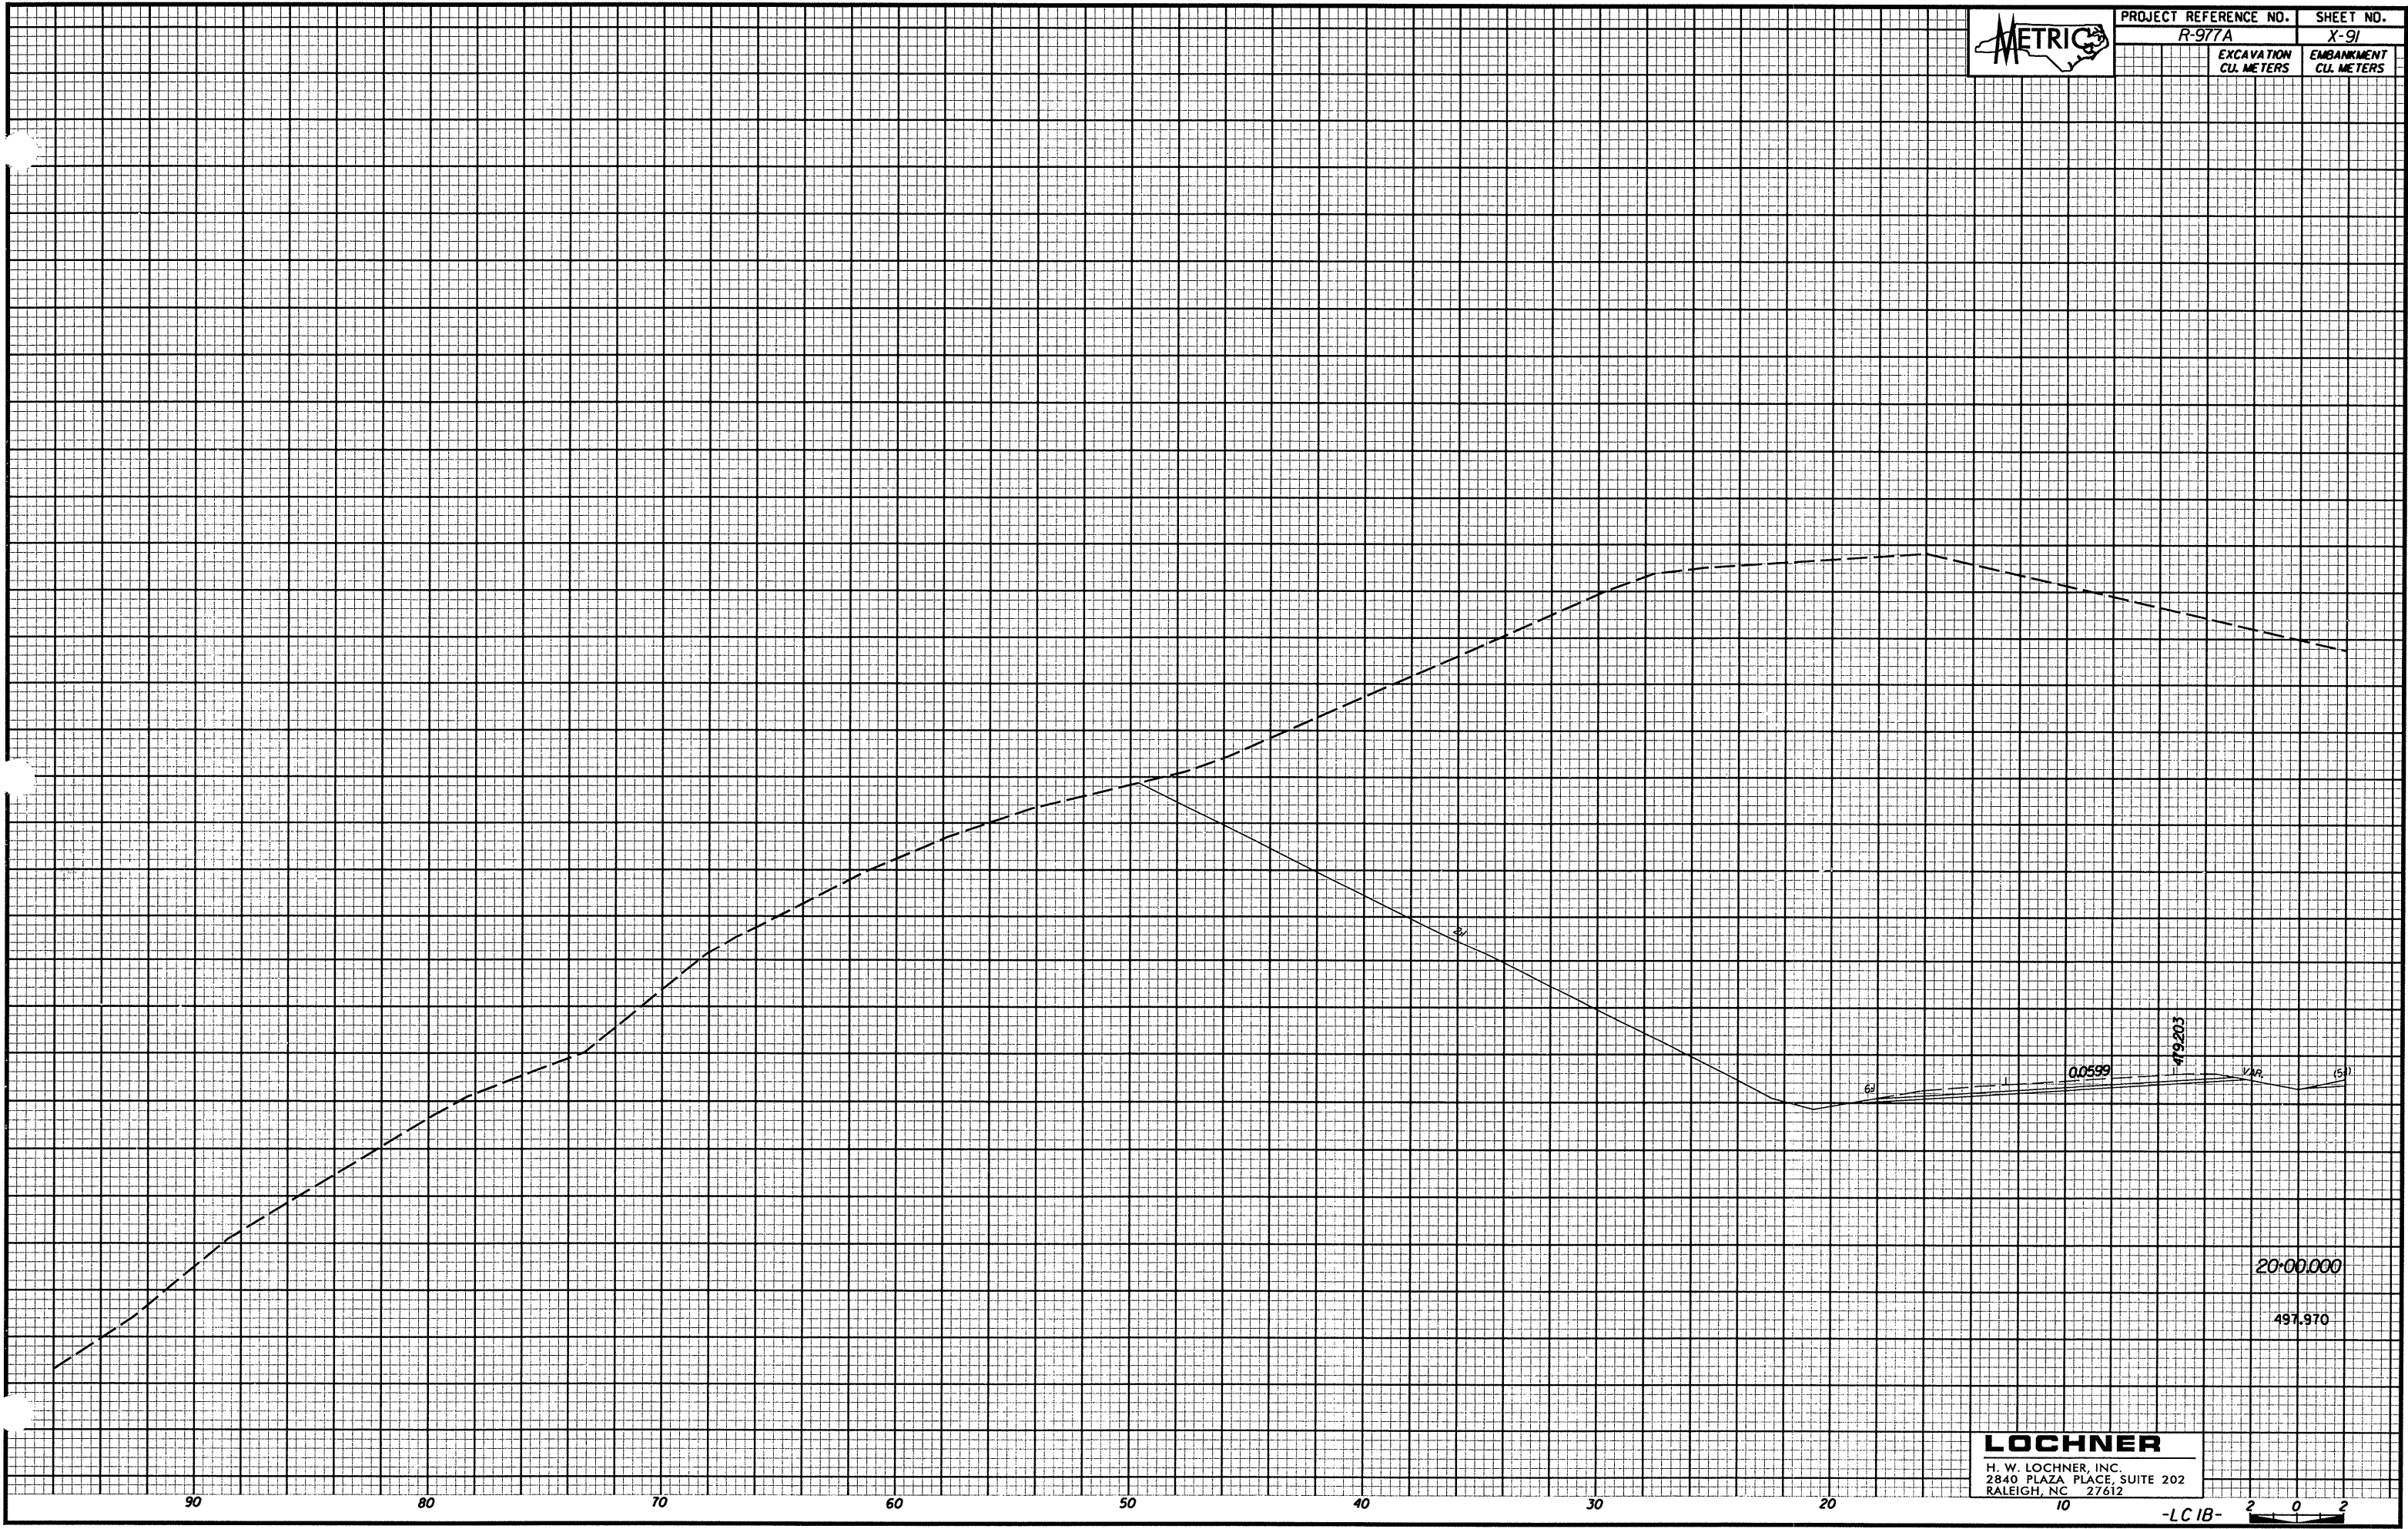

PROJECT REFERENCE NO.	SHEET NO.
R-977A	X-9J
EXCAVATION CU. METERS	EMBANKMENT CU. METERS



20+00.000

497.970

**LOCHNER**

H. W. LOCHNER, INC.  
2840 PLAZA PLACE, SUITE 202  
RALEIGH, NC 27612

-LC 1B- 2 0 2