




| | |
|--------------------------|--------------------------|
| PROJECT REFERENCE NO. | SHEET NO. |
| R-977A | X-51 |
| EXCAVATION CU. METERS | EMBANKMENT CU. METERS |

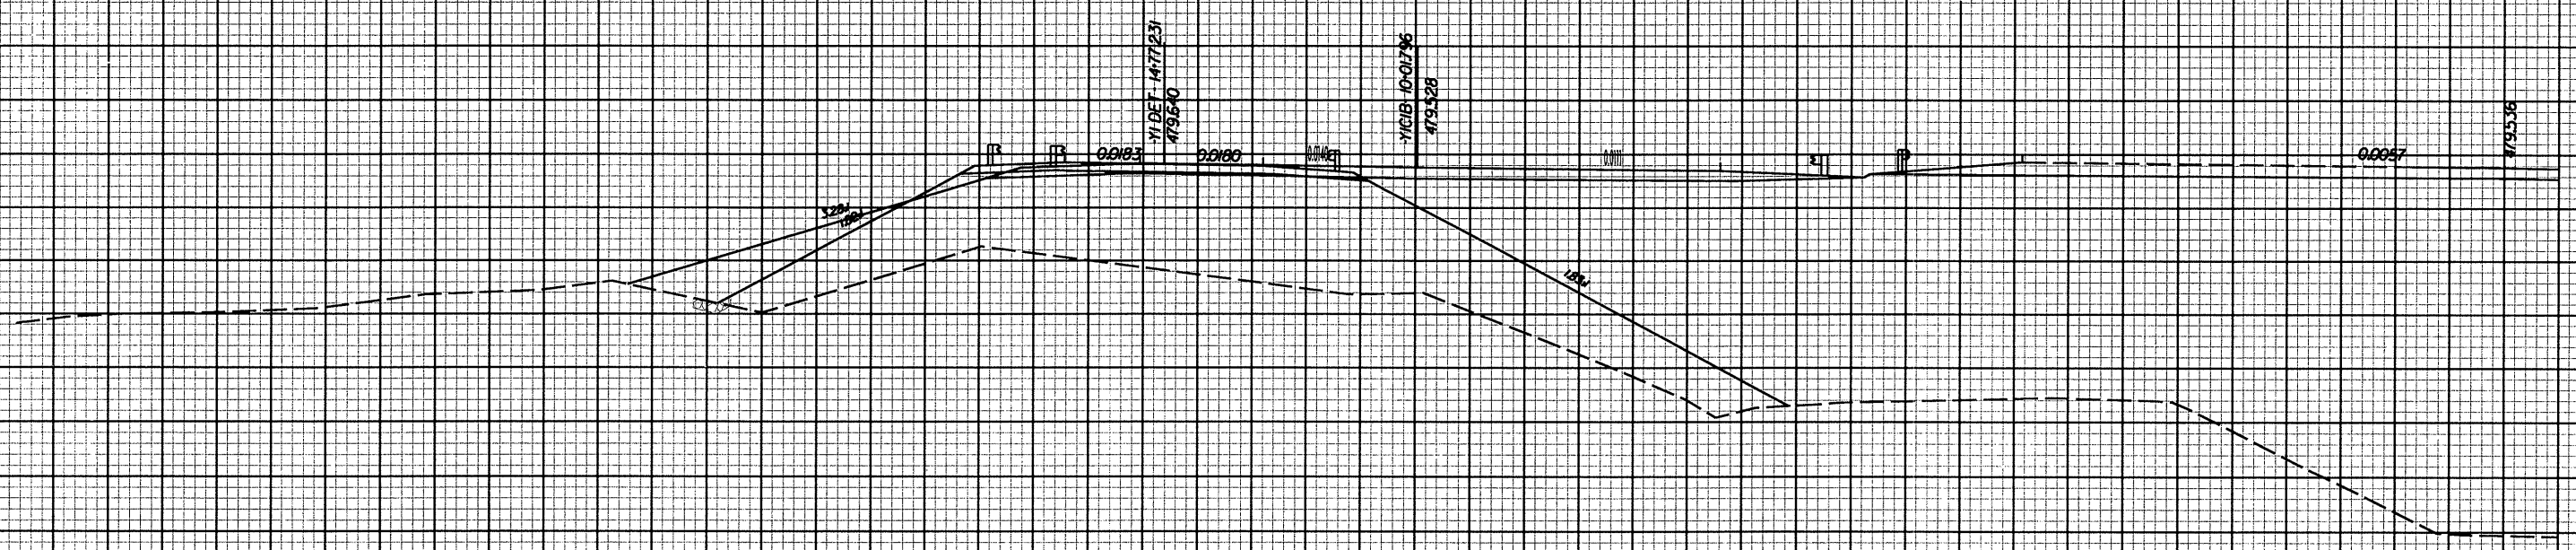

90

80

70

60

50

40

30

20

10

LOCHNER
H. W. LOCHNER, INC.
2840 PLAZA PLACE, SUITE 202
RALEIGH, NC 27612

14:60.000

465,886

-LCIB- 2 0 2