




| | |
|-----------------------|-----------------------|
| PROJECT REFERENCE NO. | SHEET NO. |
| R-977A | X-39 |
| EXCAVATION CU. METERS | EMBANKMENT CU. METERS |

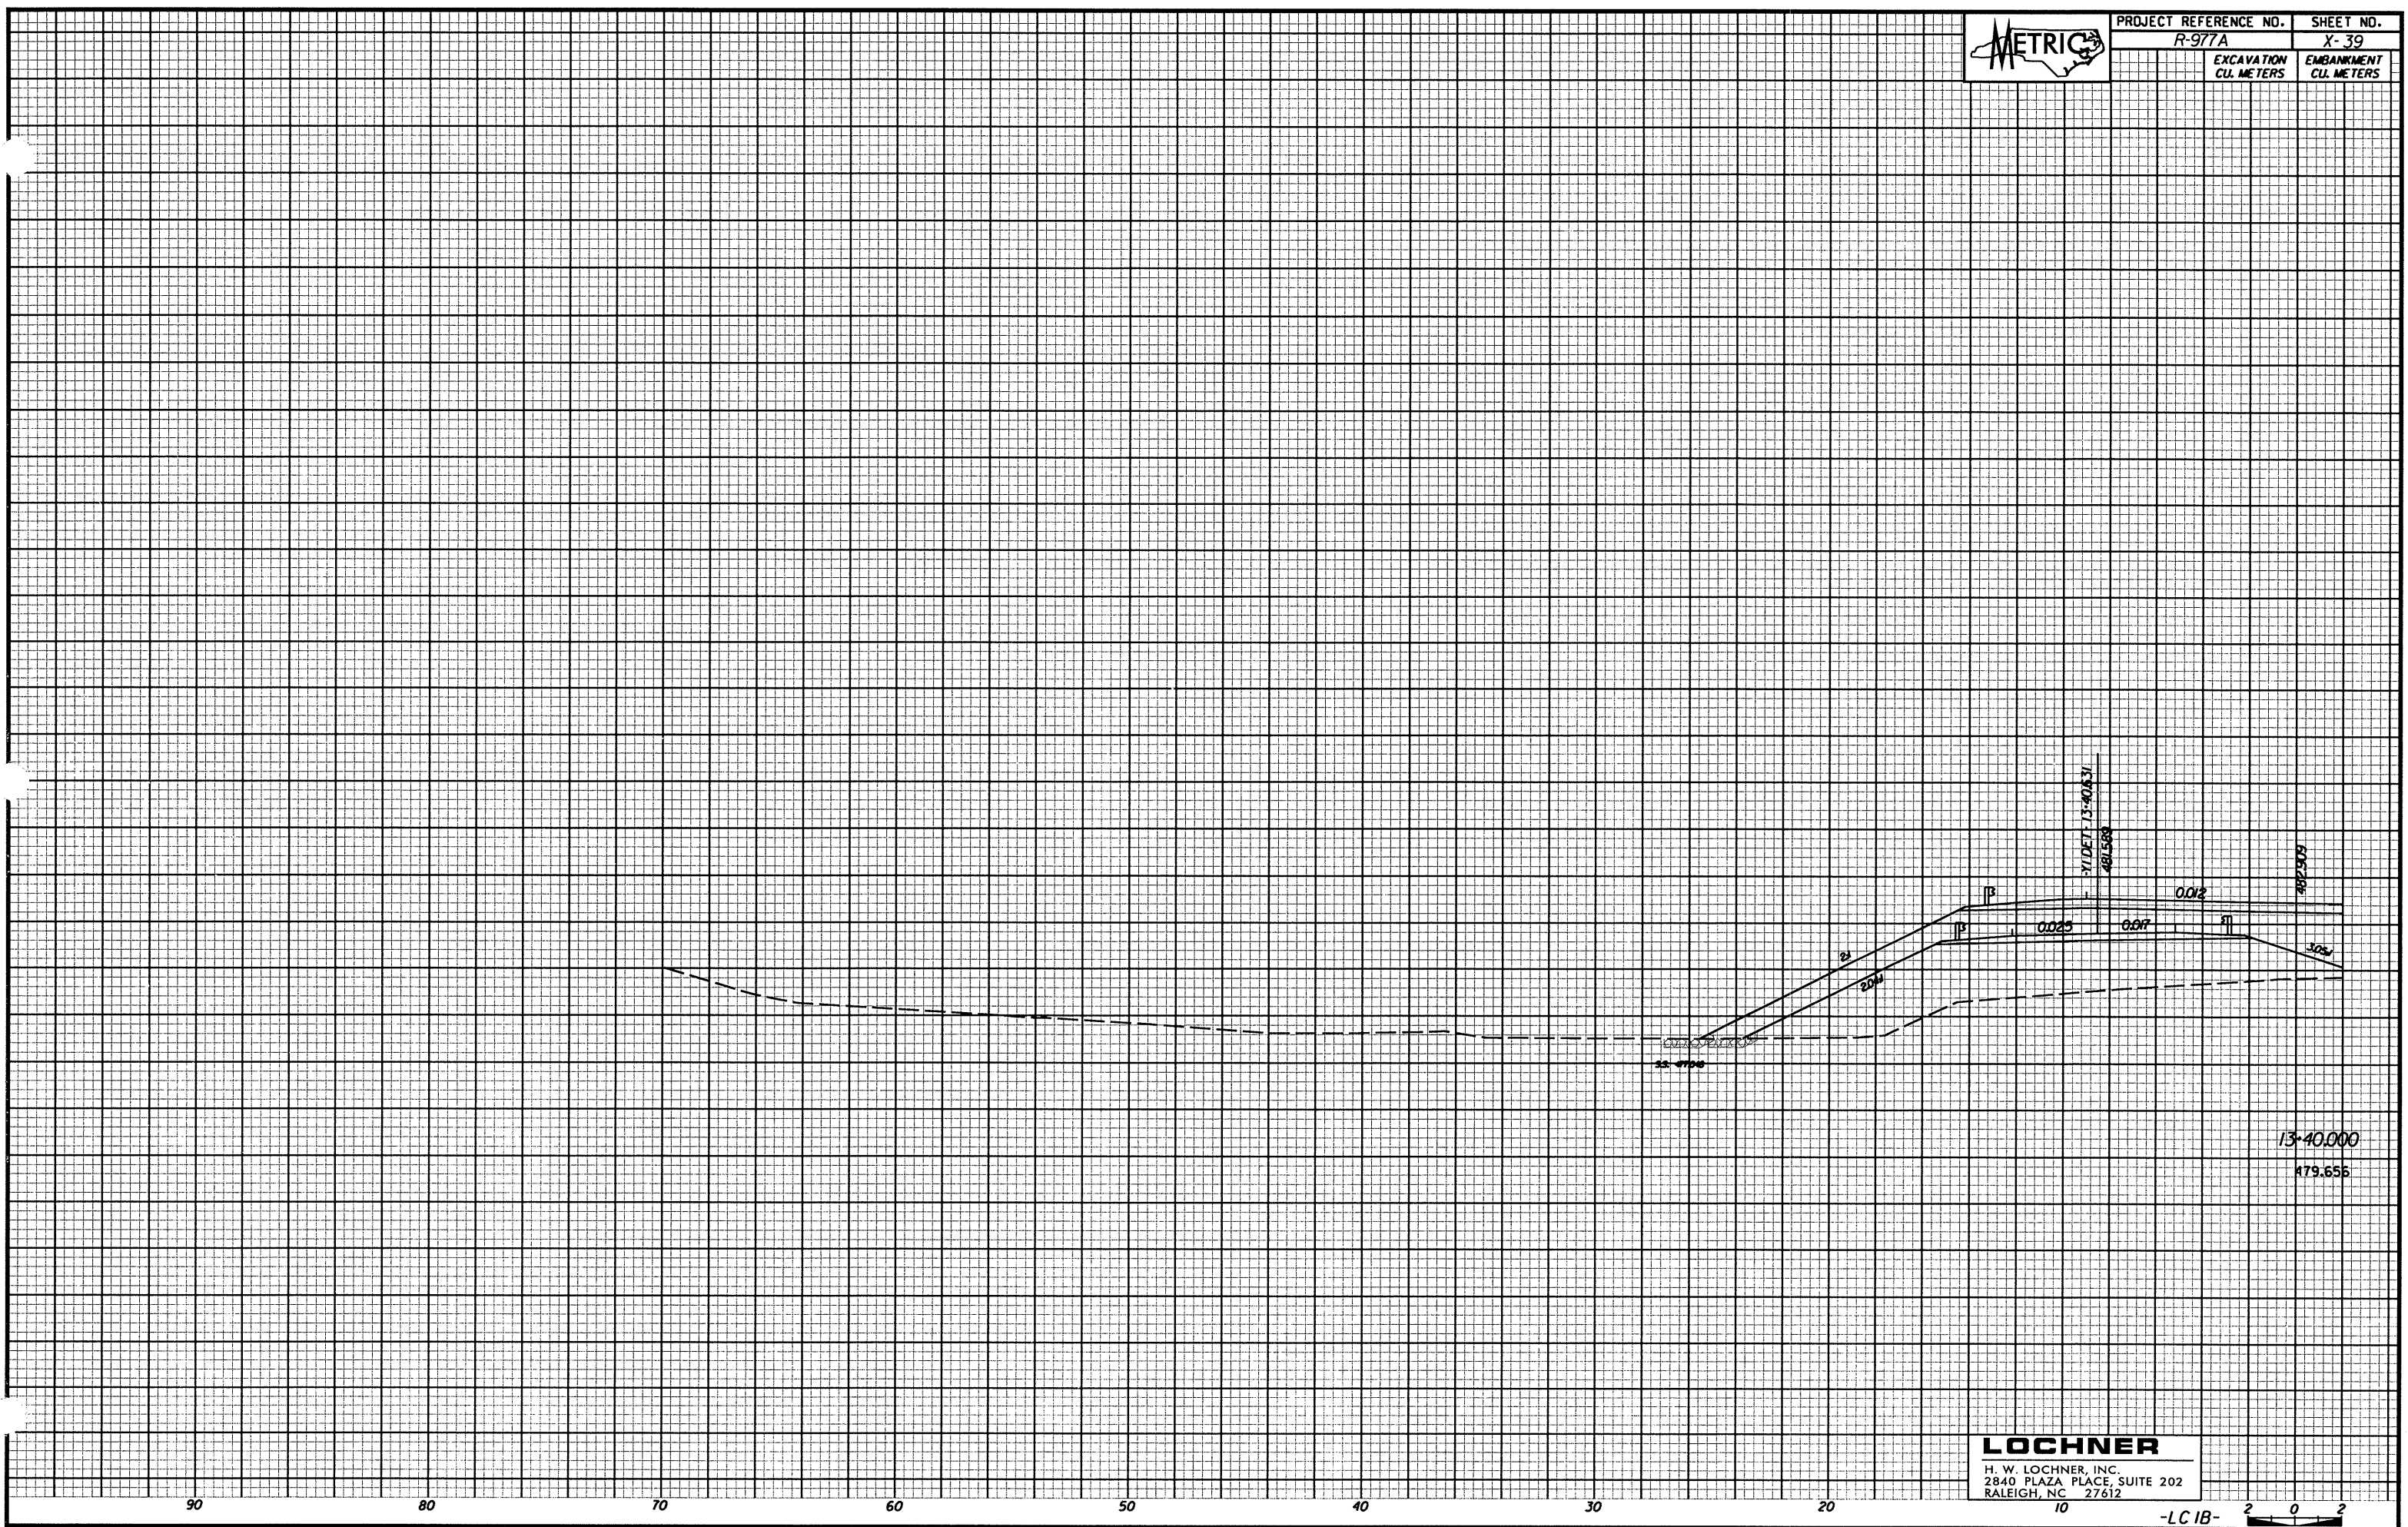

13-40.000
179.656

13-40.000
179.656

LOCHNER
H. W. LOCHNER, INC.
2840 PLAZA PLACE, SUITE 202
RALEIGH, NC 27612

-LCIB- 2 0 2

90

80

70

60

50

40

30

20

10