




PROJECT REFERENCE NO. SHEET NO.

R-977A X-510

EXCAVATION CU. METERS	EMBANKMENT CU. METERS

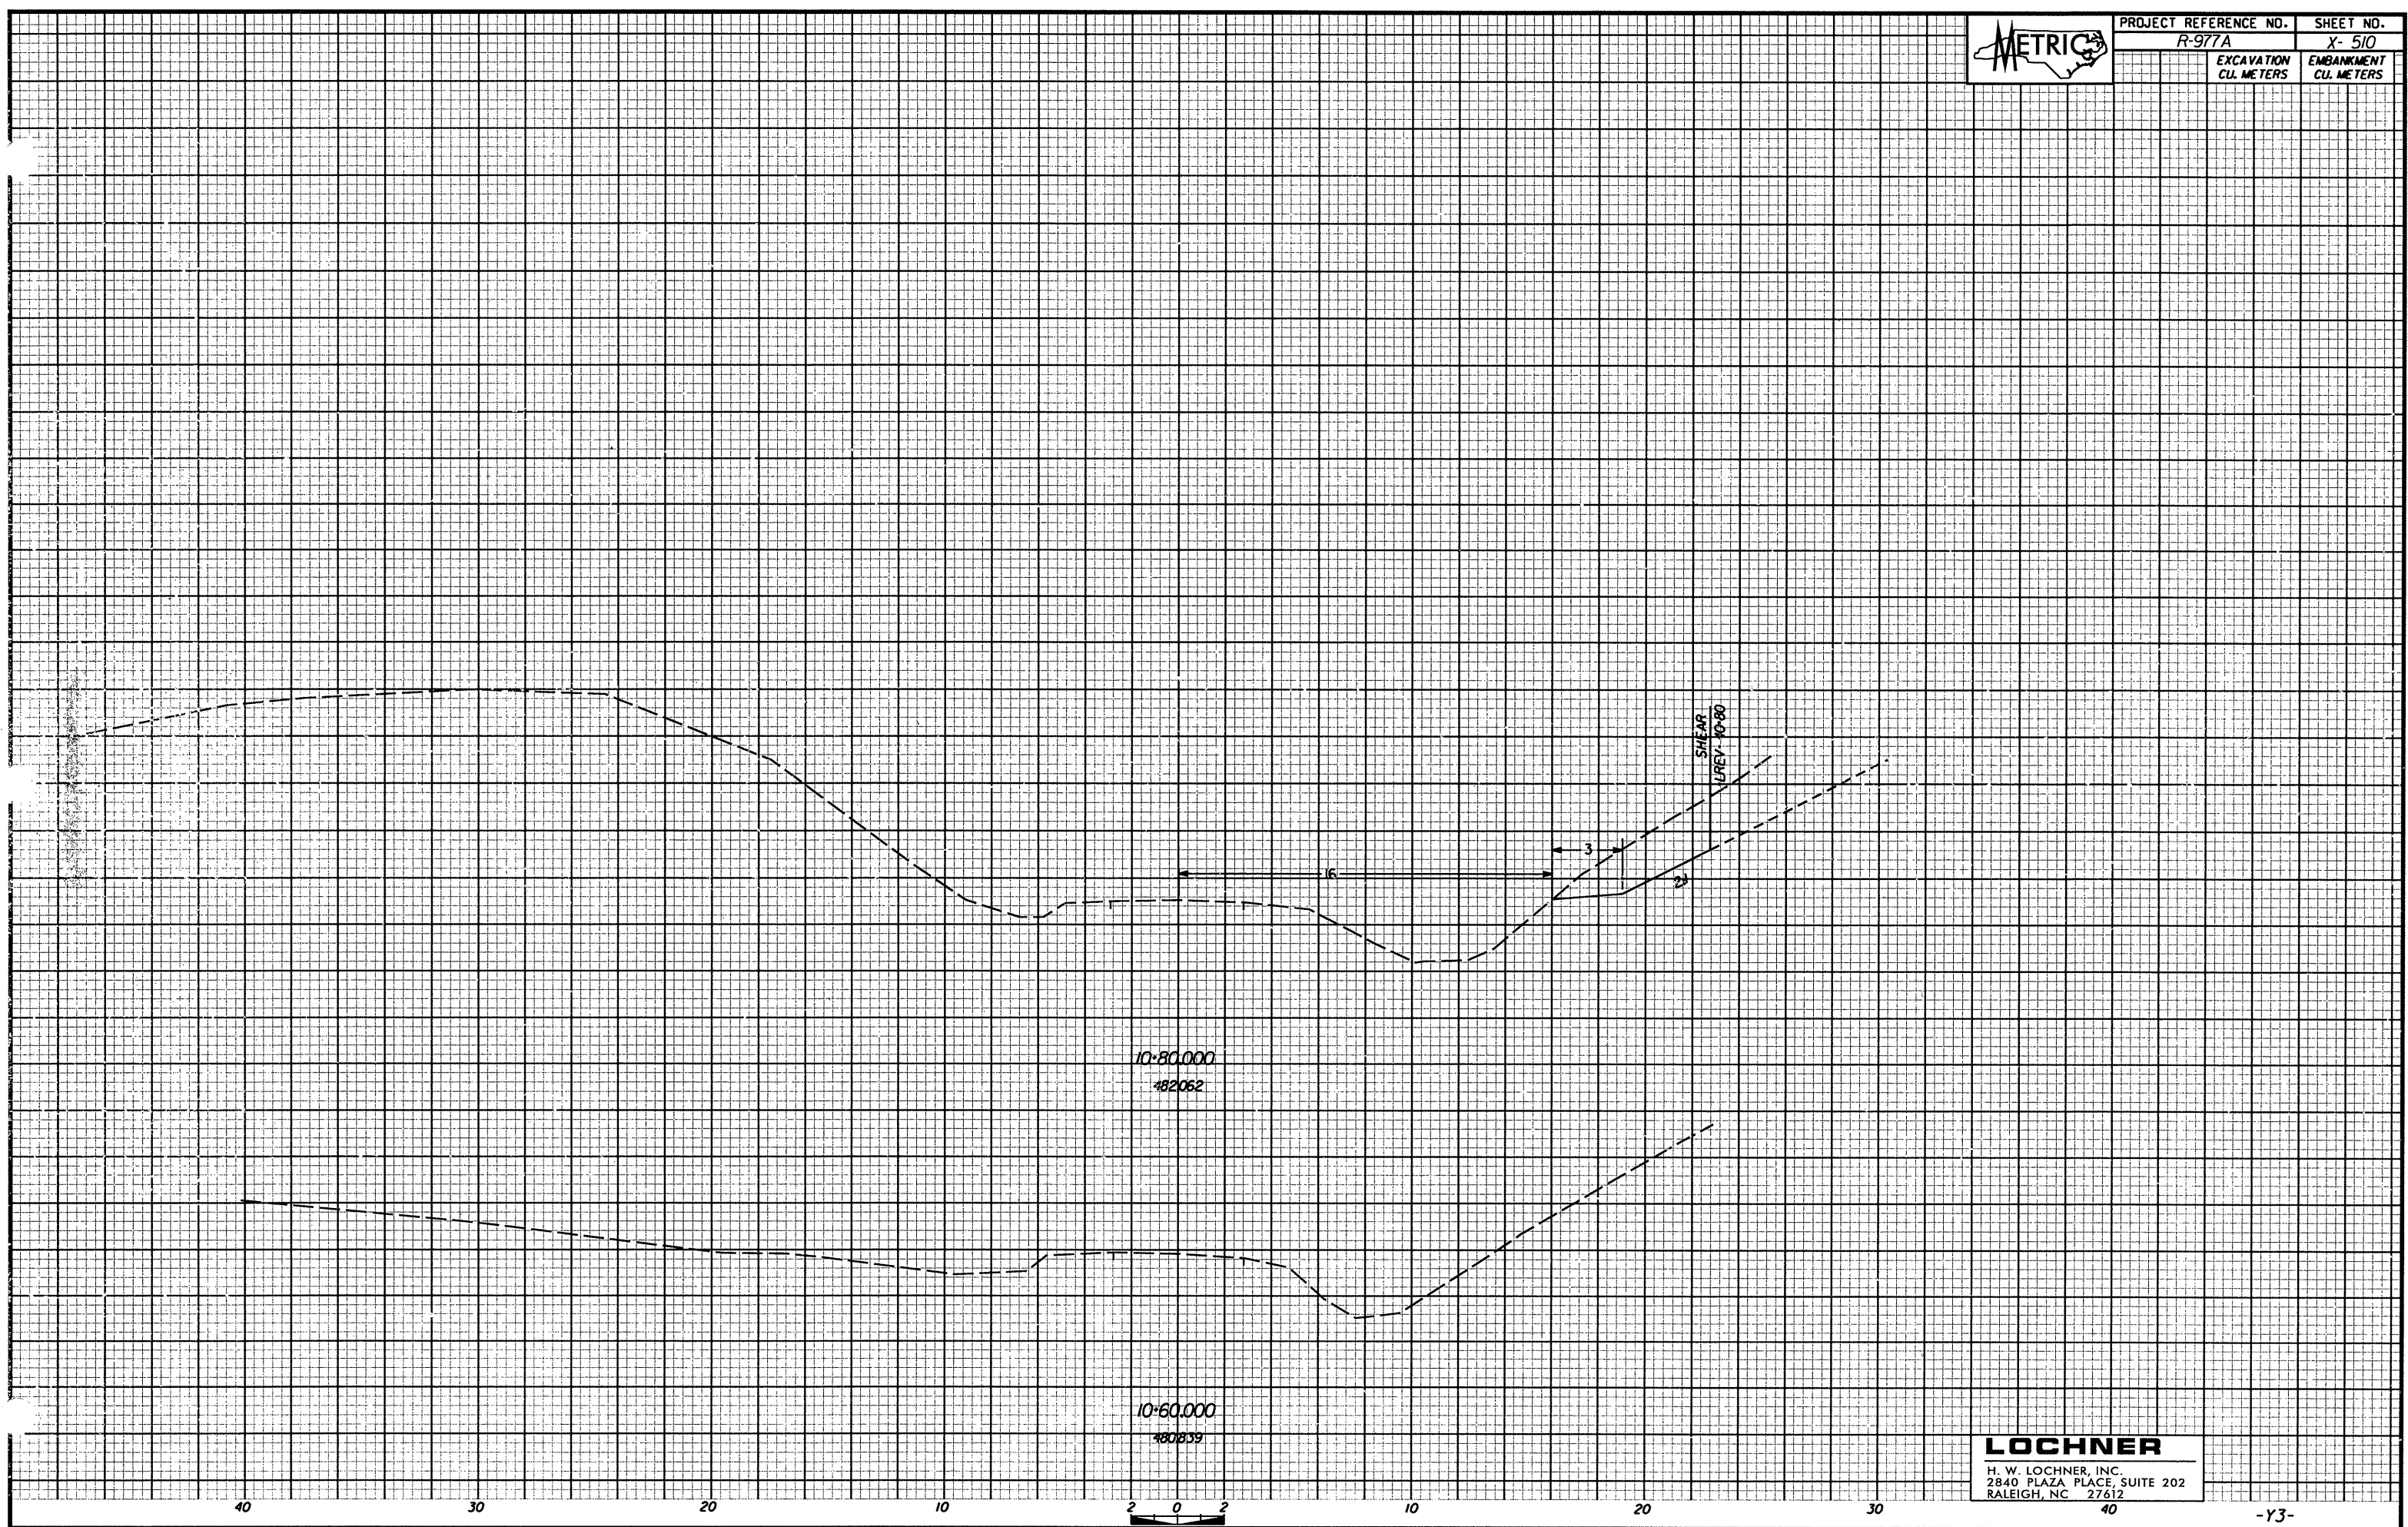

10+80.000
482062

10+60.000
480839

LOCHNER
H. W. LOCHNER, INC.
2840 PLAZA PLACE, SUITE 202
RALEIGH, NC 27612