





PROJECT REFERENCE NO.	SHEET NO.
R-977A	X-503
EXCAVATION CU. METERS	EMBANKMENT CU. METERS

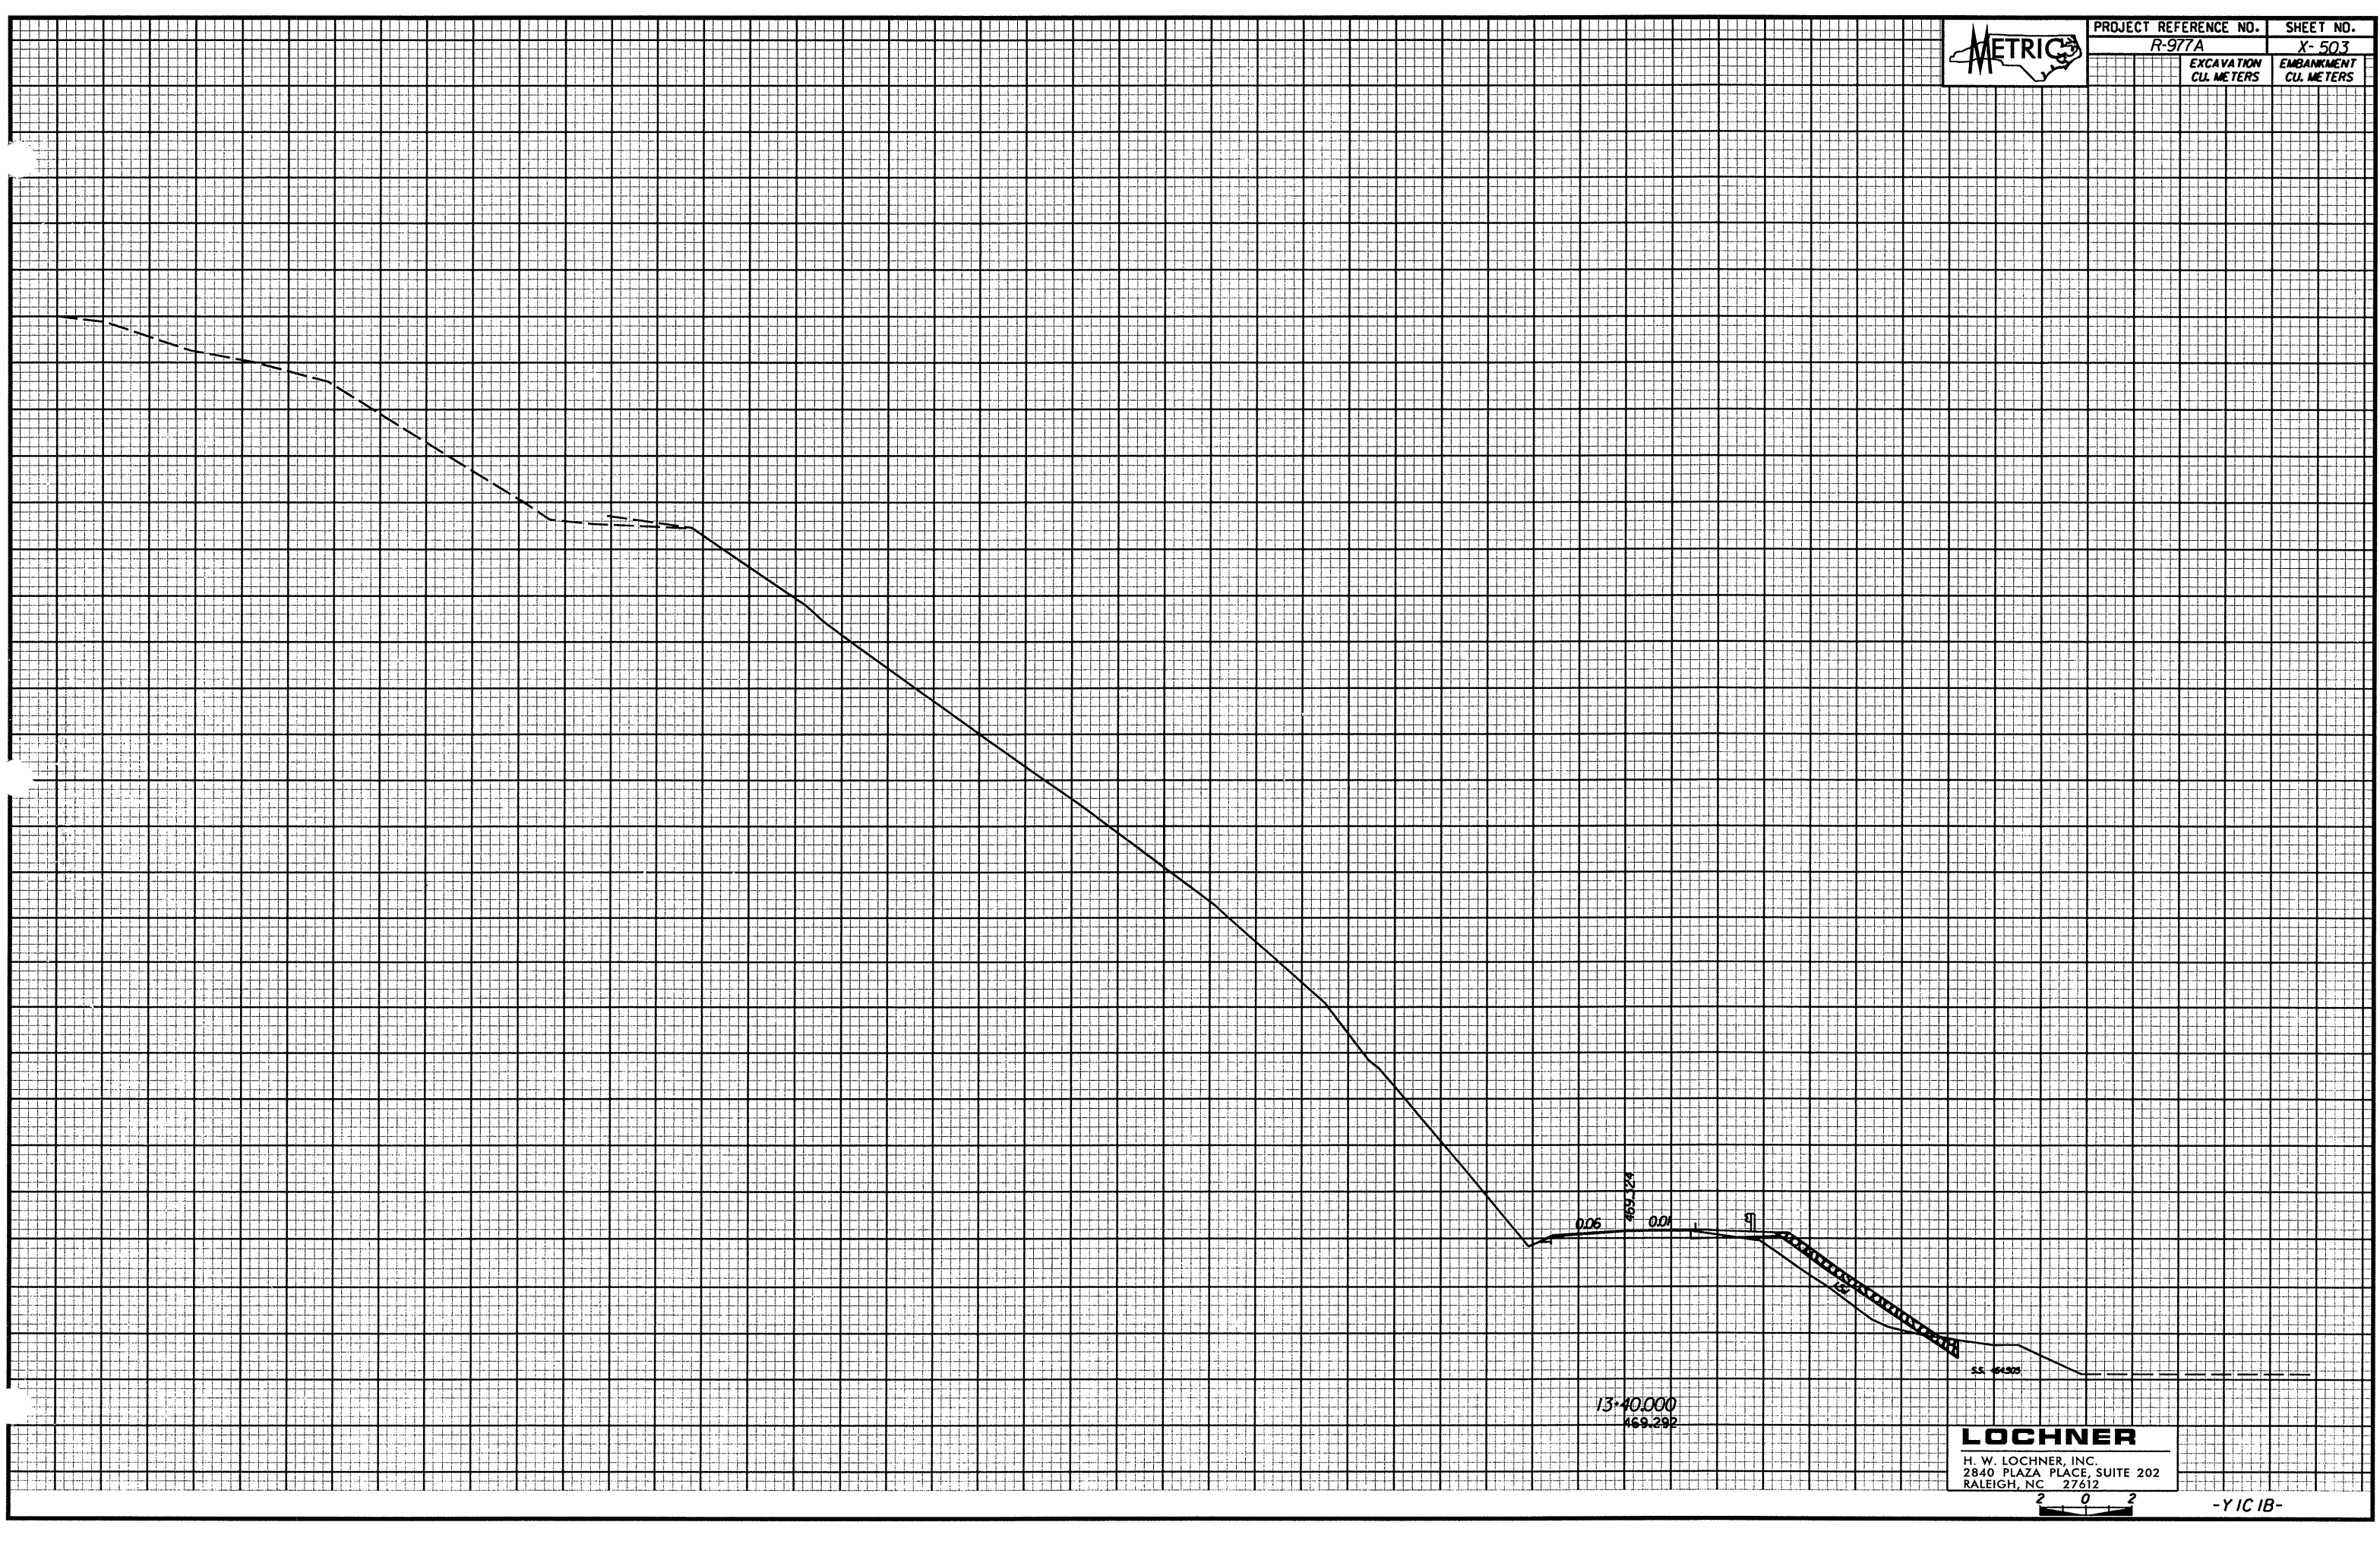

0.06  
0.01  
1:1  
13+40.000  
469.292  
SS 46305

**LOCHNER**  
H. W. LOCHNER, INC.  
2840 PLAZA PLACE, SUITE 202  
RALEIGH, NC 27612

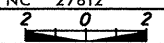

-YICIB-