


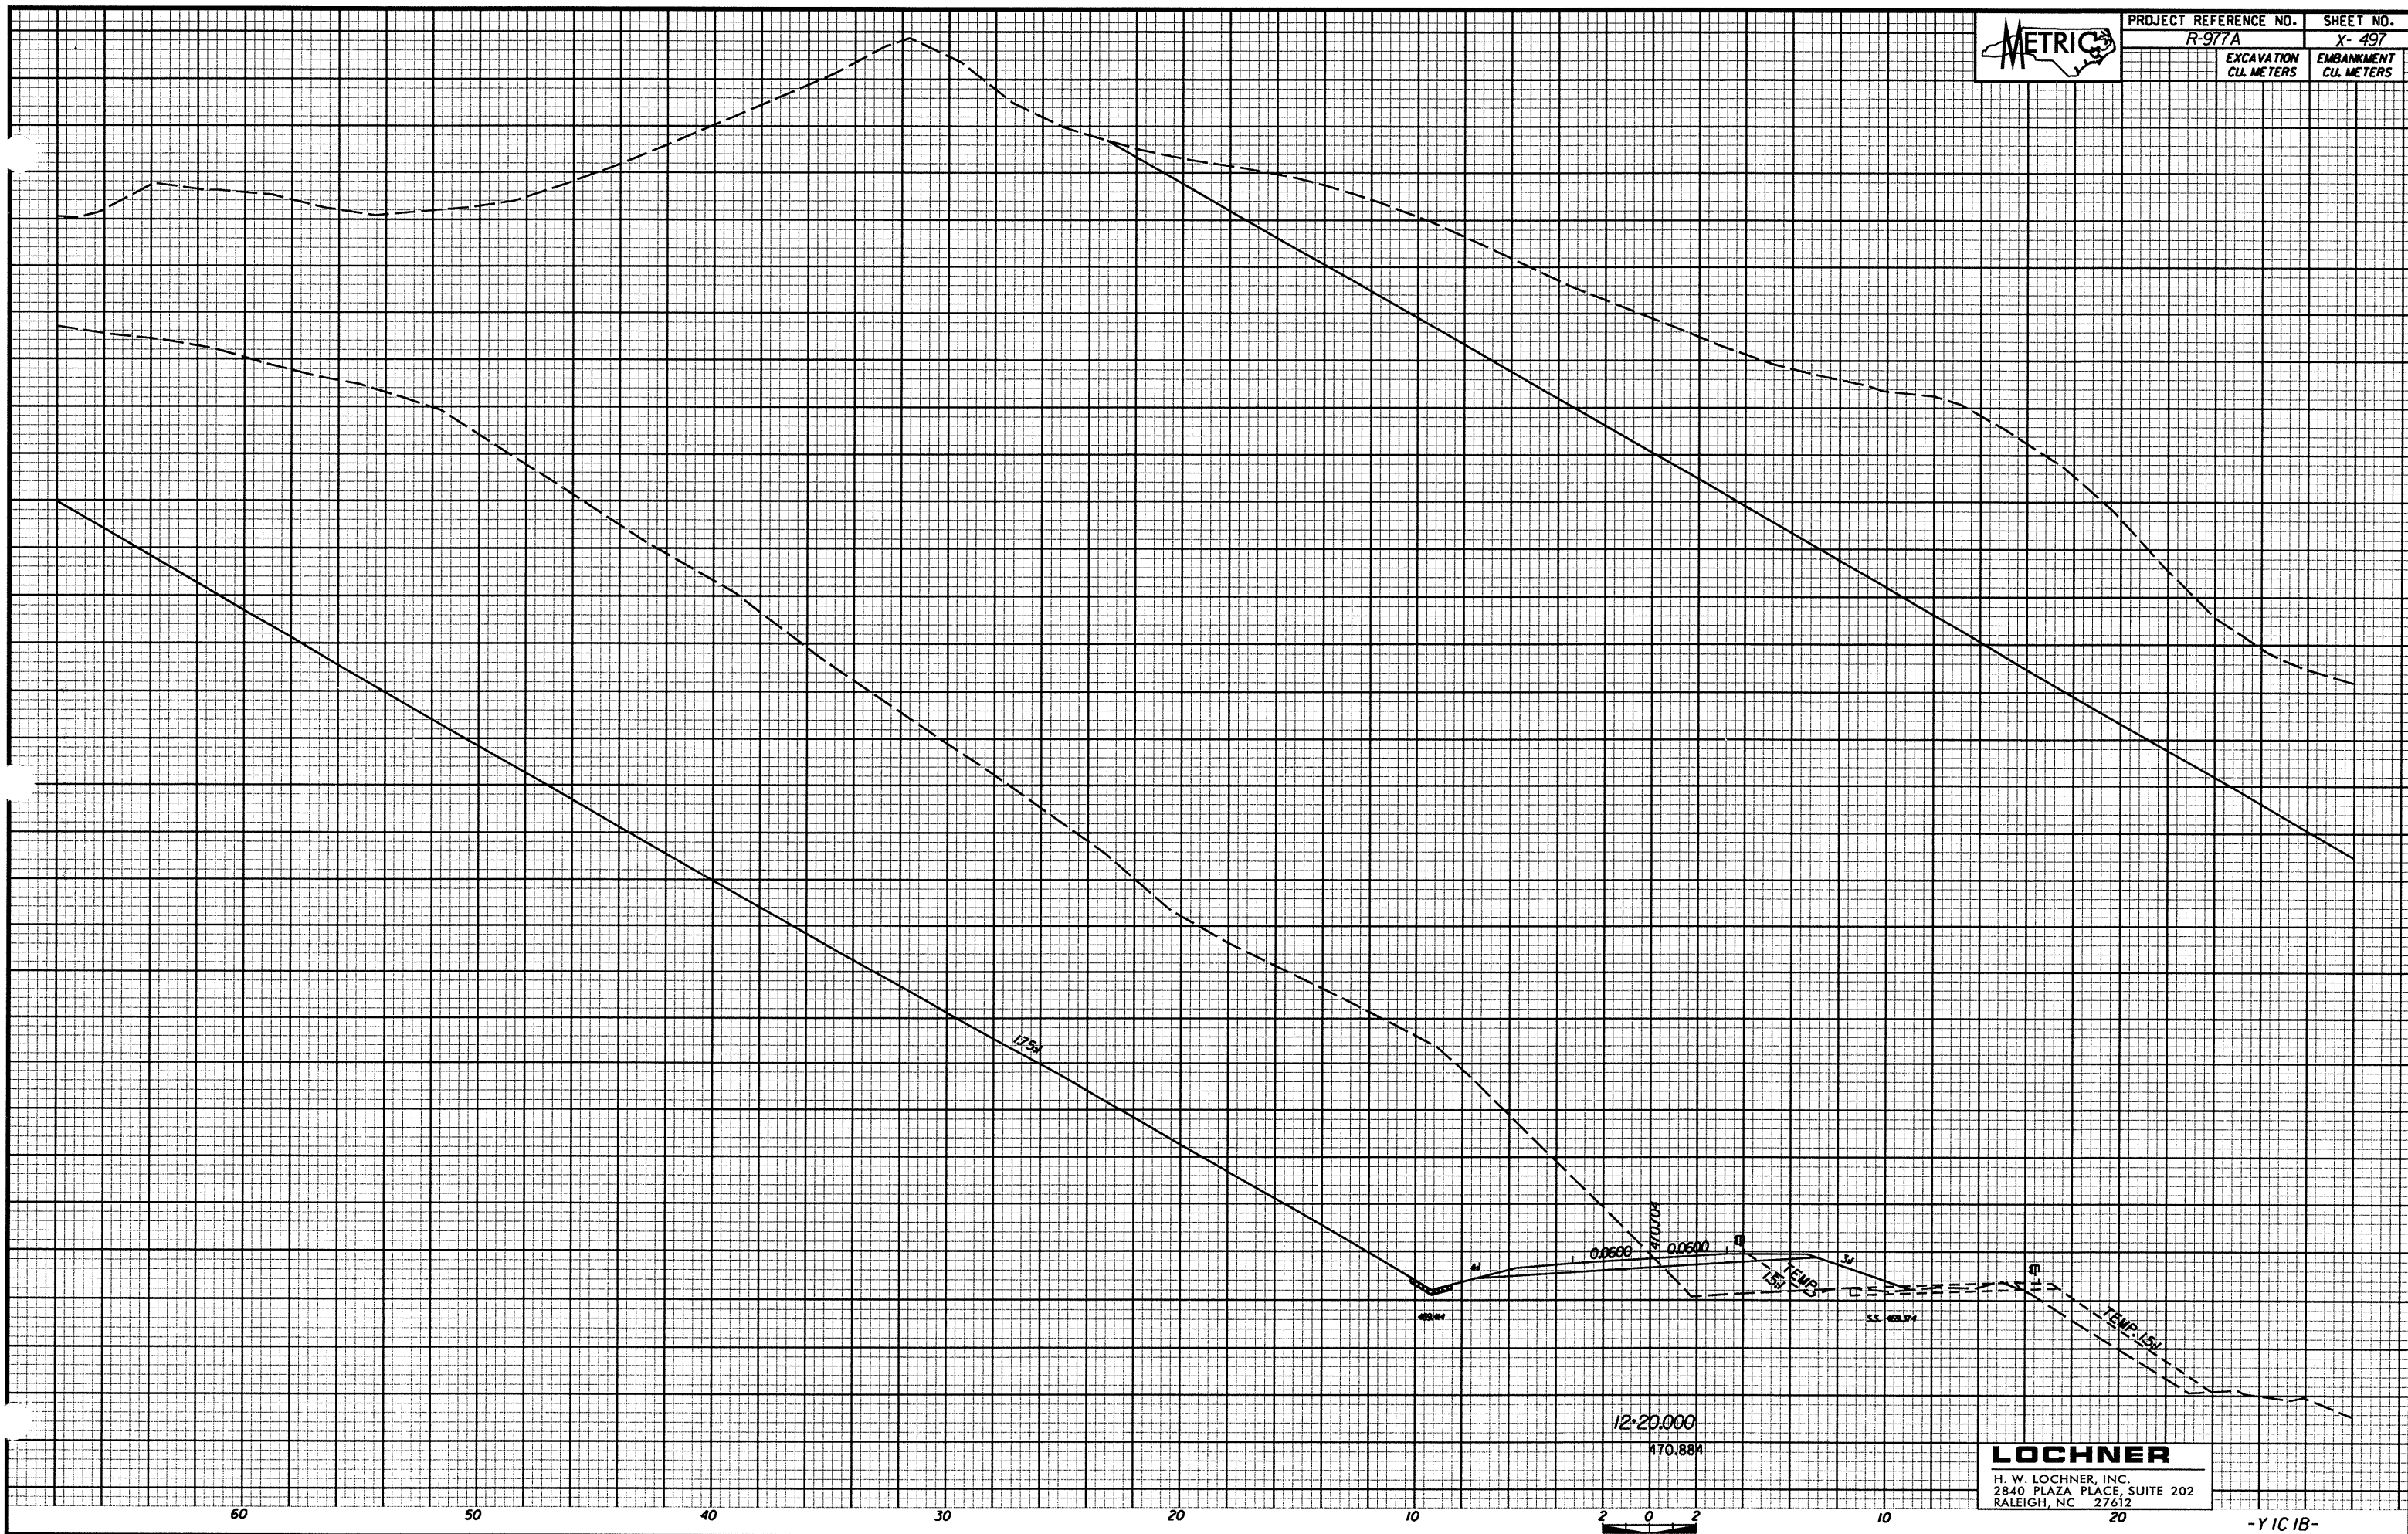

| | |
|---------------------------------|--------------------------|
| PROJECT REFERENCE NO. R-977A | SHEET NO. X-497 |
| EXCAVATION CU. METERS | EMBANKMENT CU. METERS |



LOCHNER
H. W. LOCHNER, INC.
2840 PLAZA PLACE, SUITE 202
RALEIGH, NC 27612