


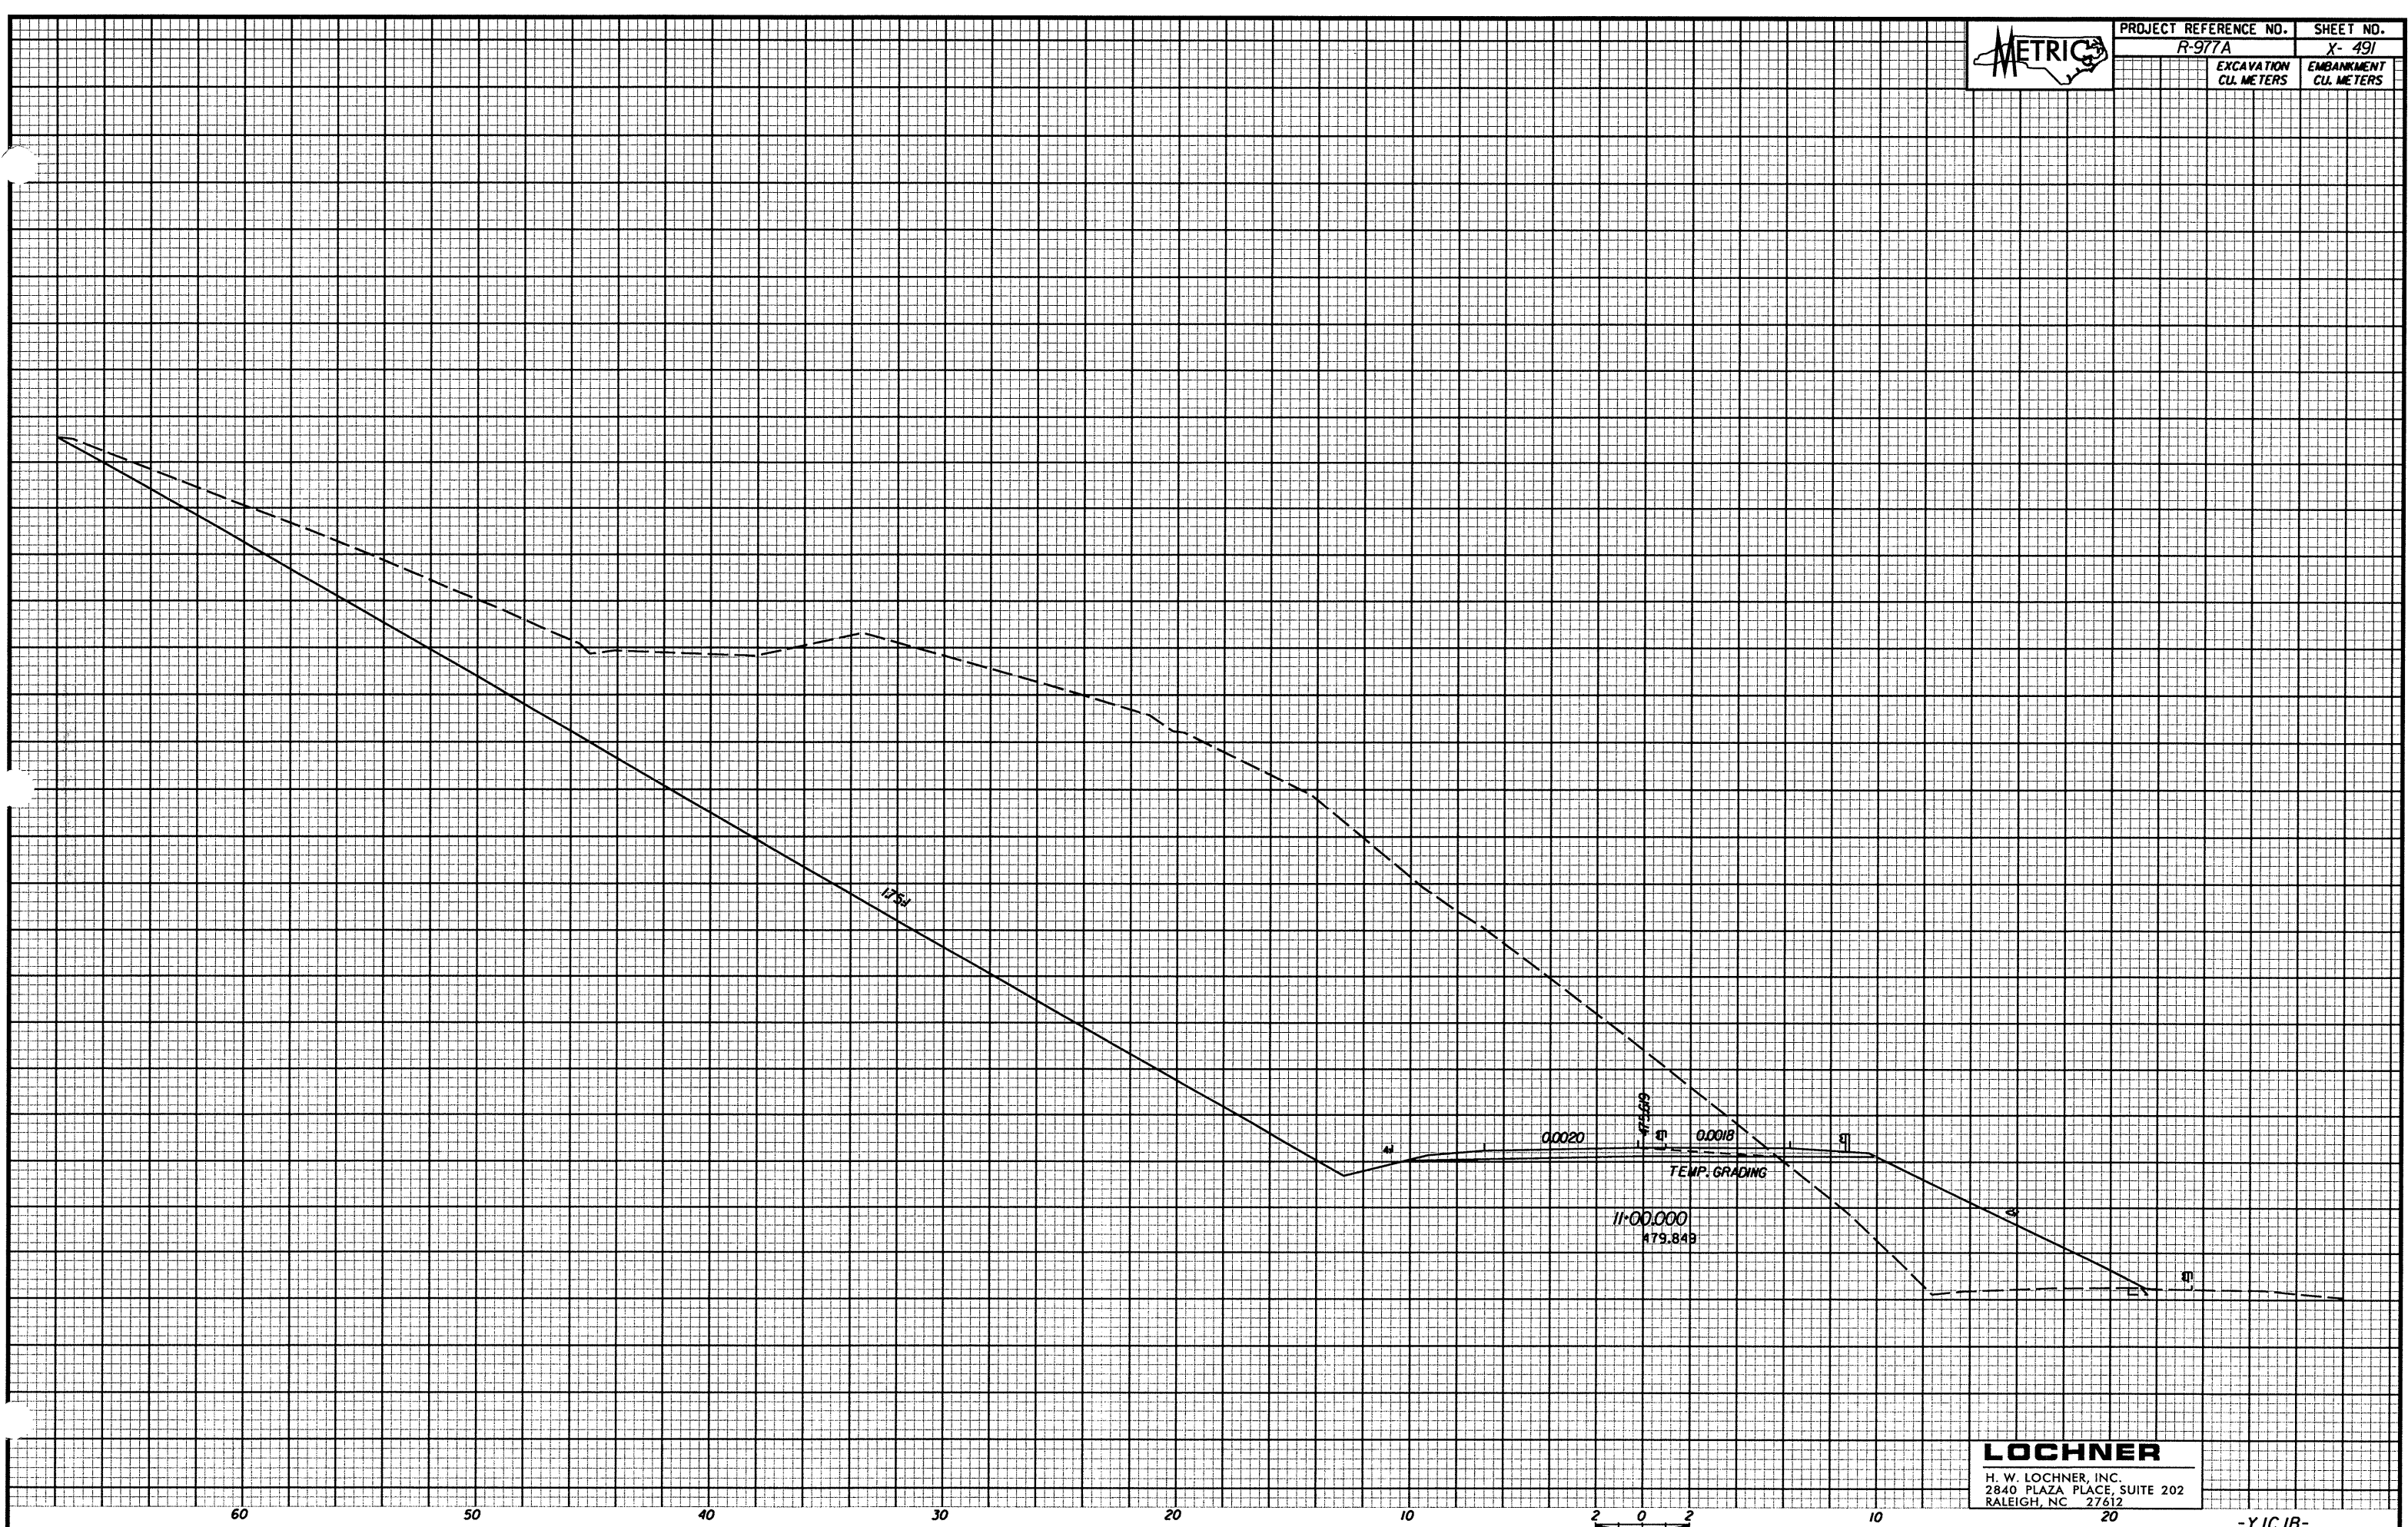

PROJECT REFERENCE NO.	SHEET NO.
R-977A	X- 491
EXCAVATION CU. METERS	EMBANKMENT CU. METERS



LOCHNER
H. W. LOCHNER, INC.
2840 PLAZA PLACE, SUITE 202
RALEIGH, NC 27612