




PROJECT REFERENCE NO.	SHEET NO.
R-977A	X-479
EXCAVATION CU. METERS	EMBANKMENT CU. METERS

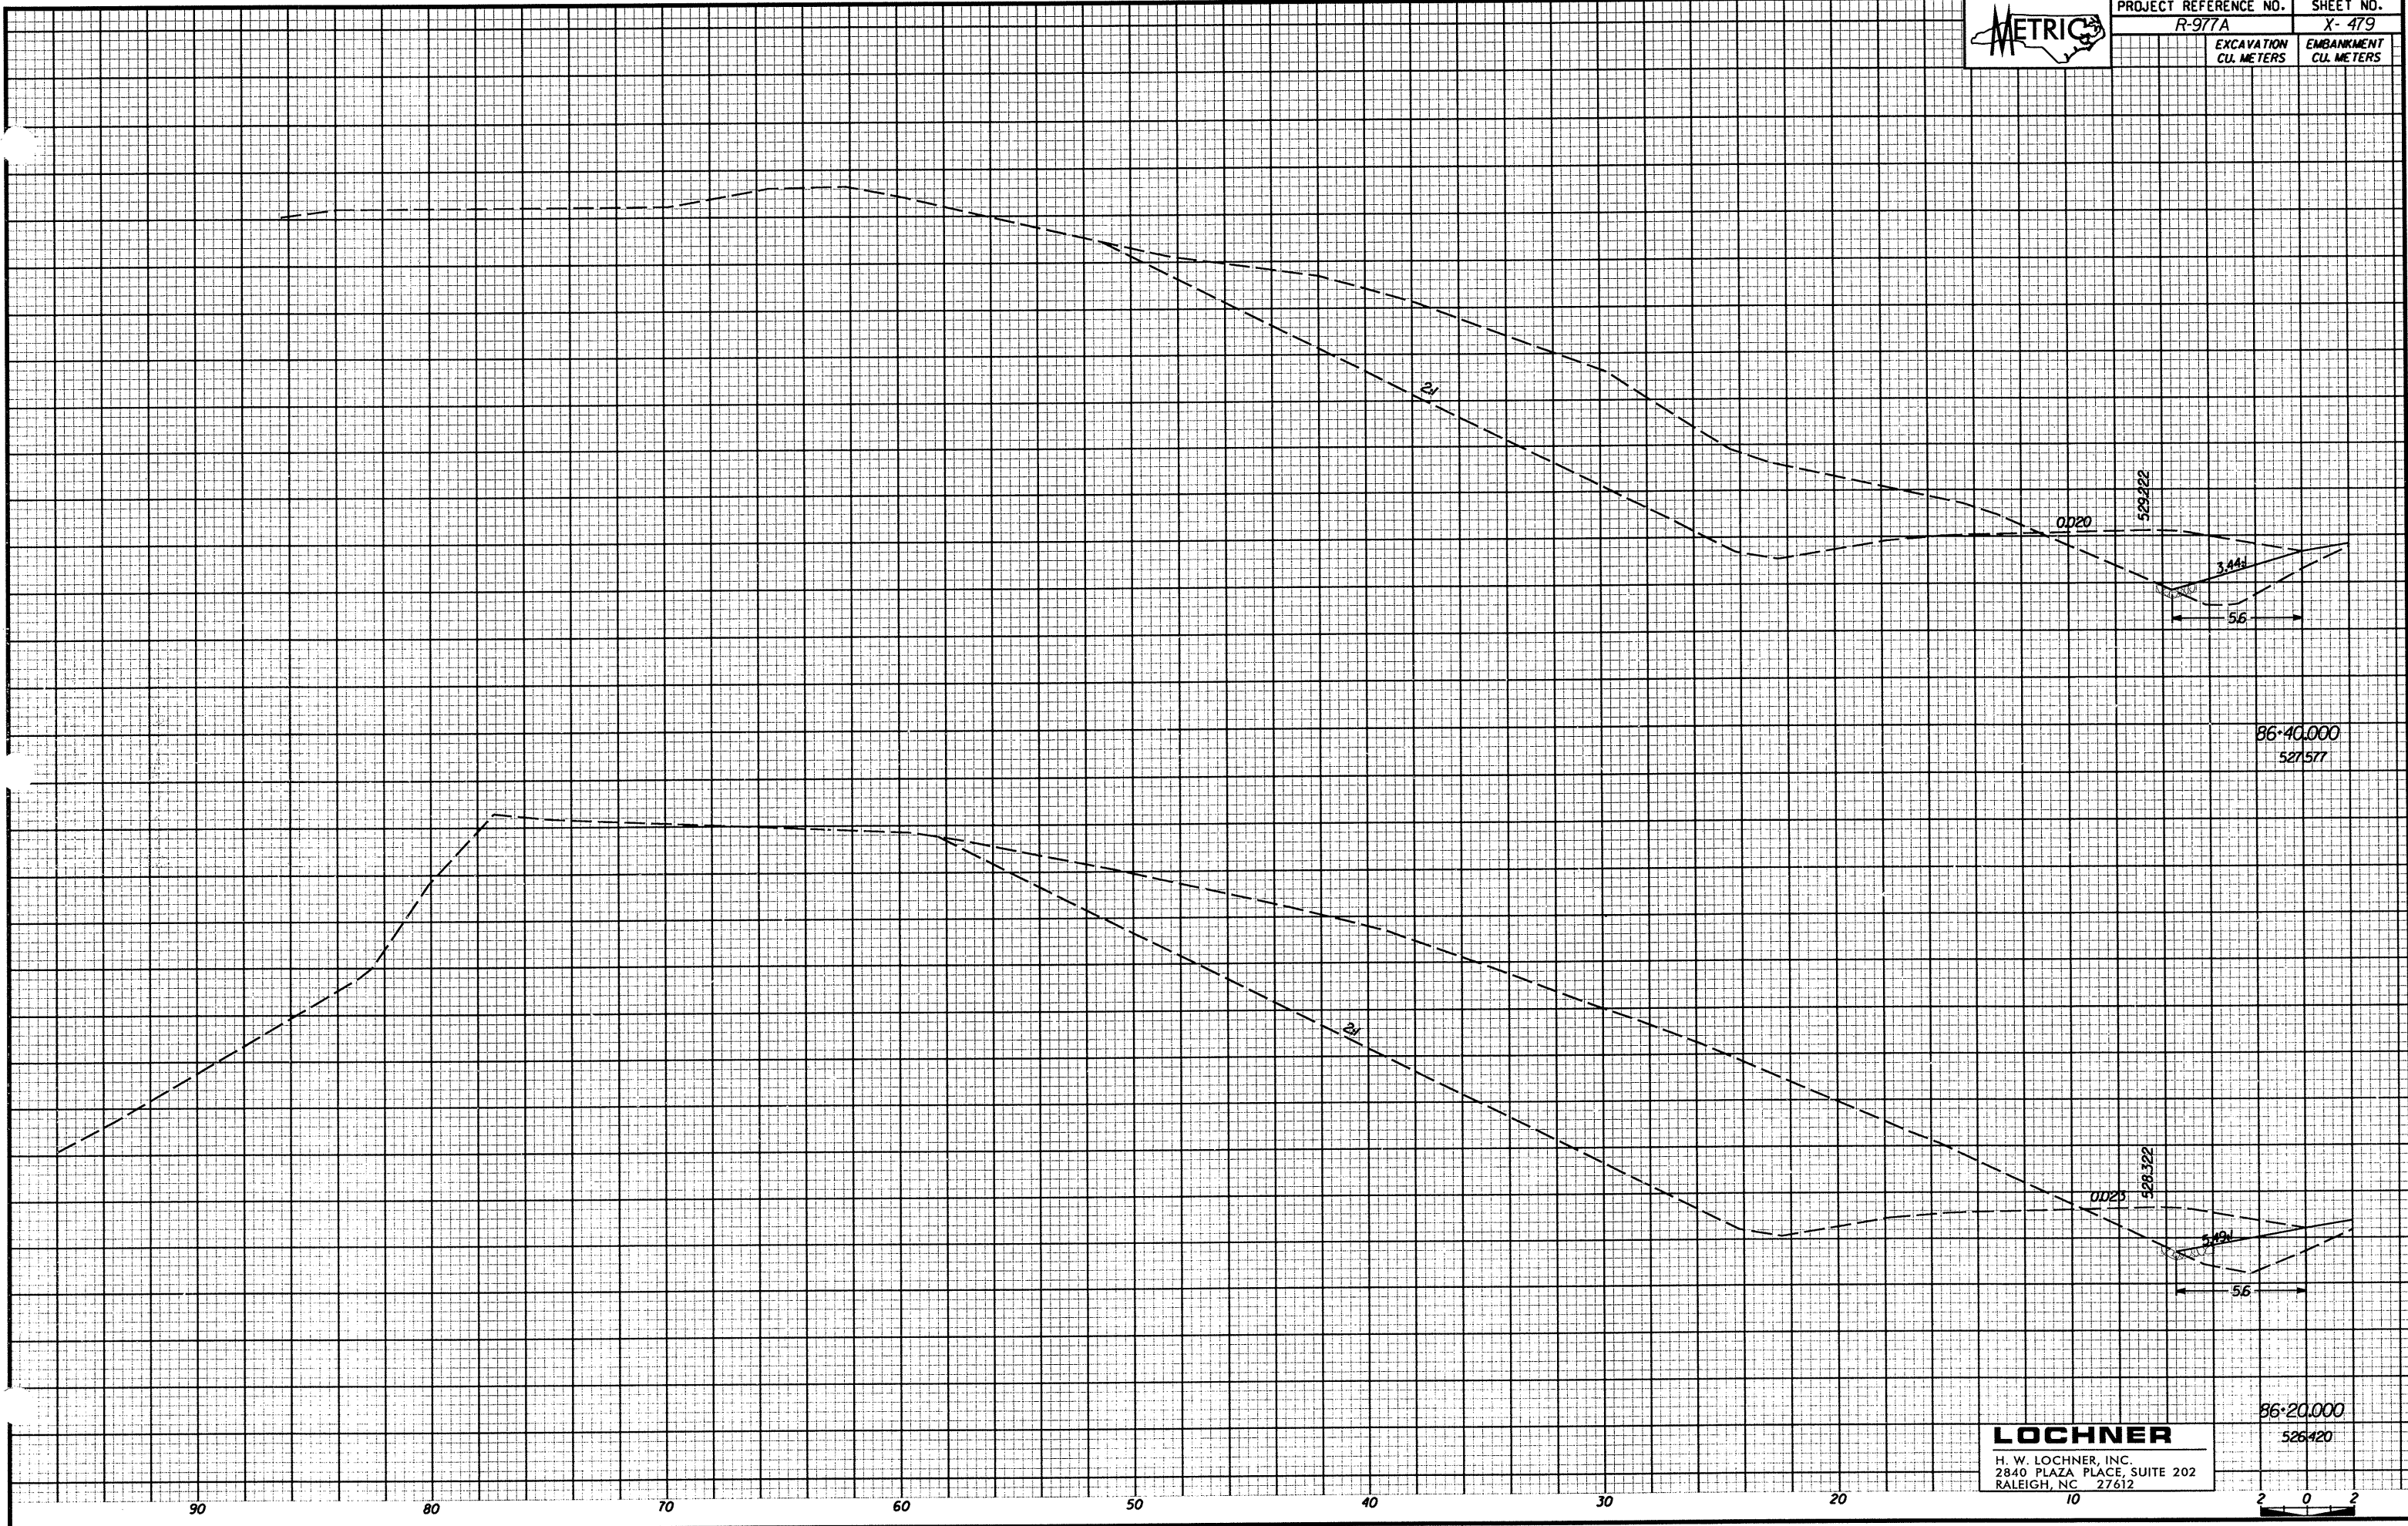

86+40.000
527.577

86+20.000
526.420

LOCHNER
H. W. LOCHNER, INC.
2840 PLAZA PLACE, SUITE 202
RALEIGH, NC 27612

